


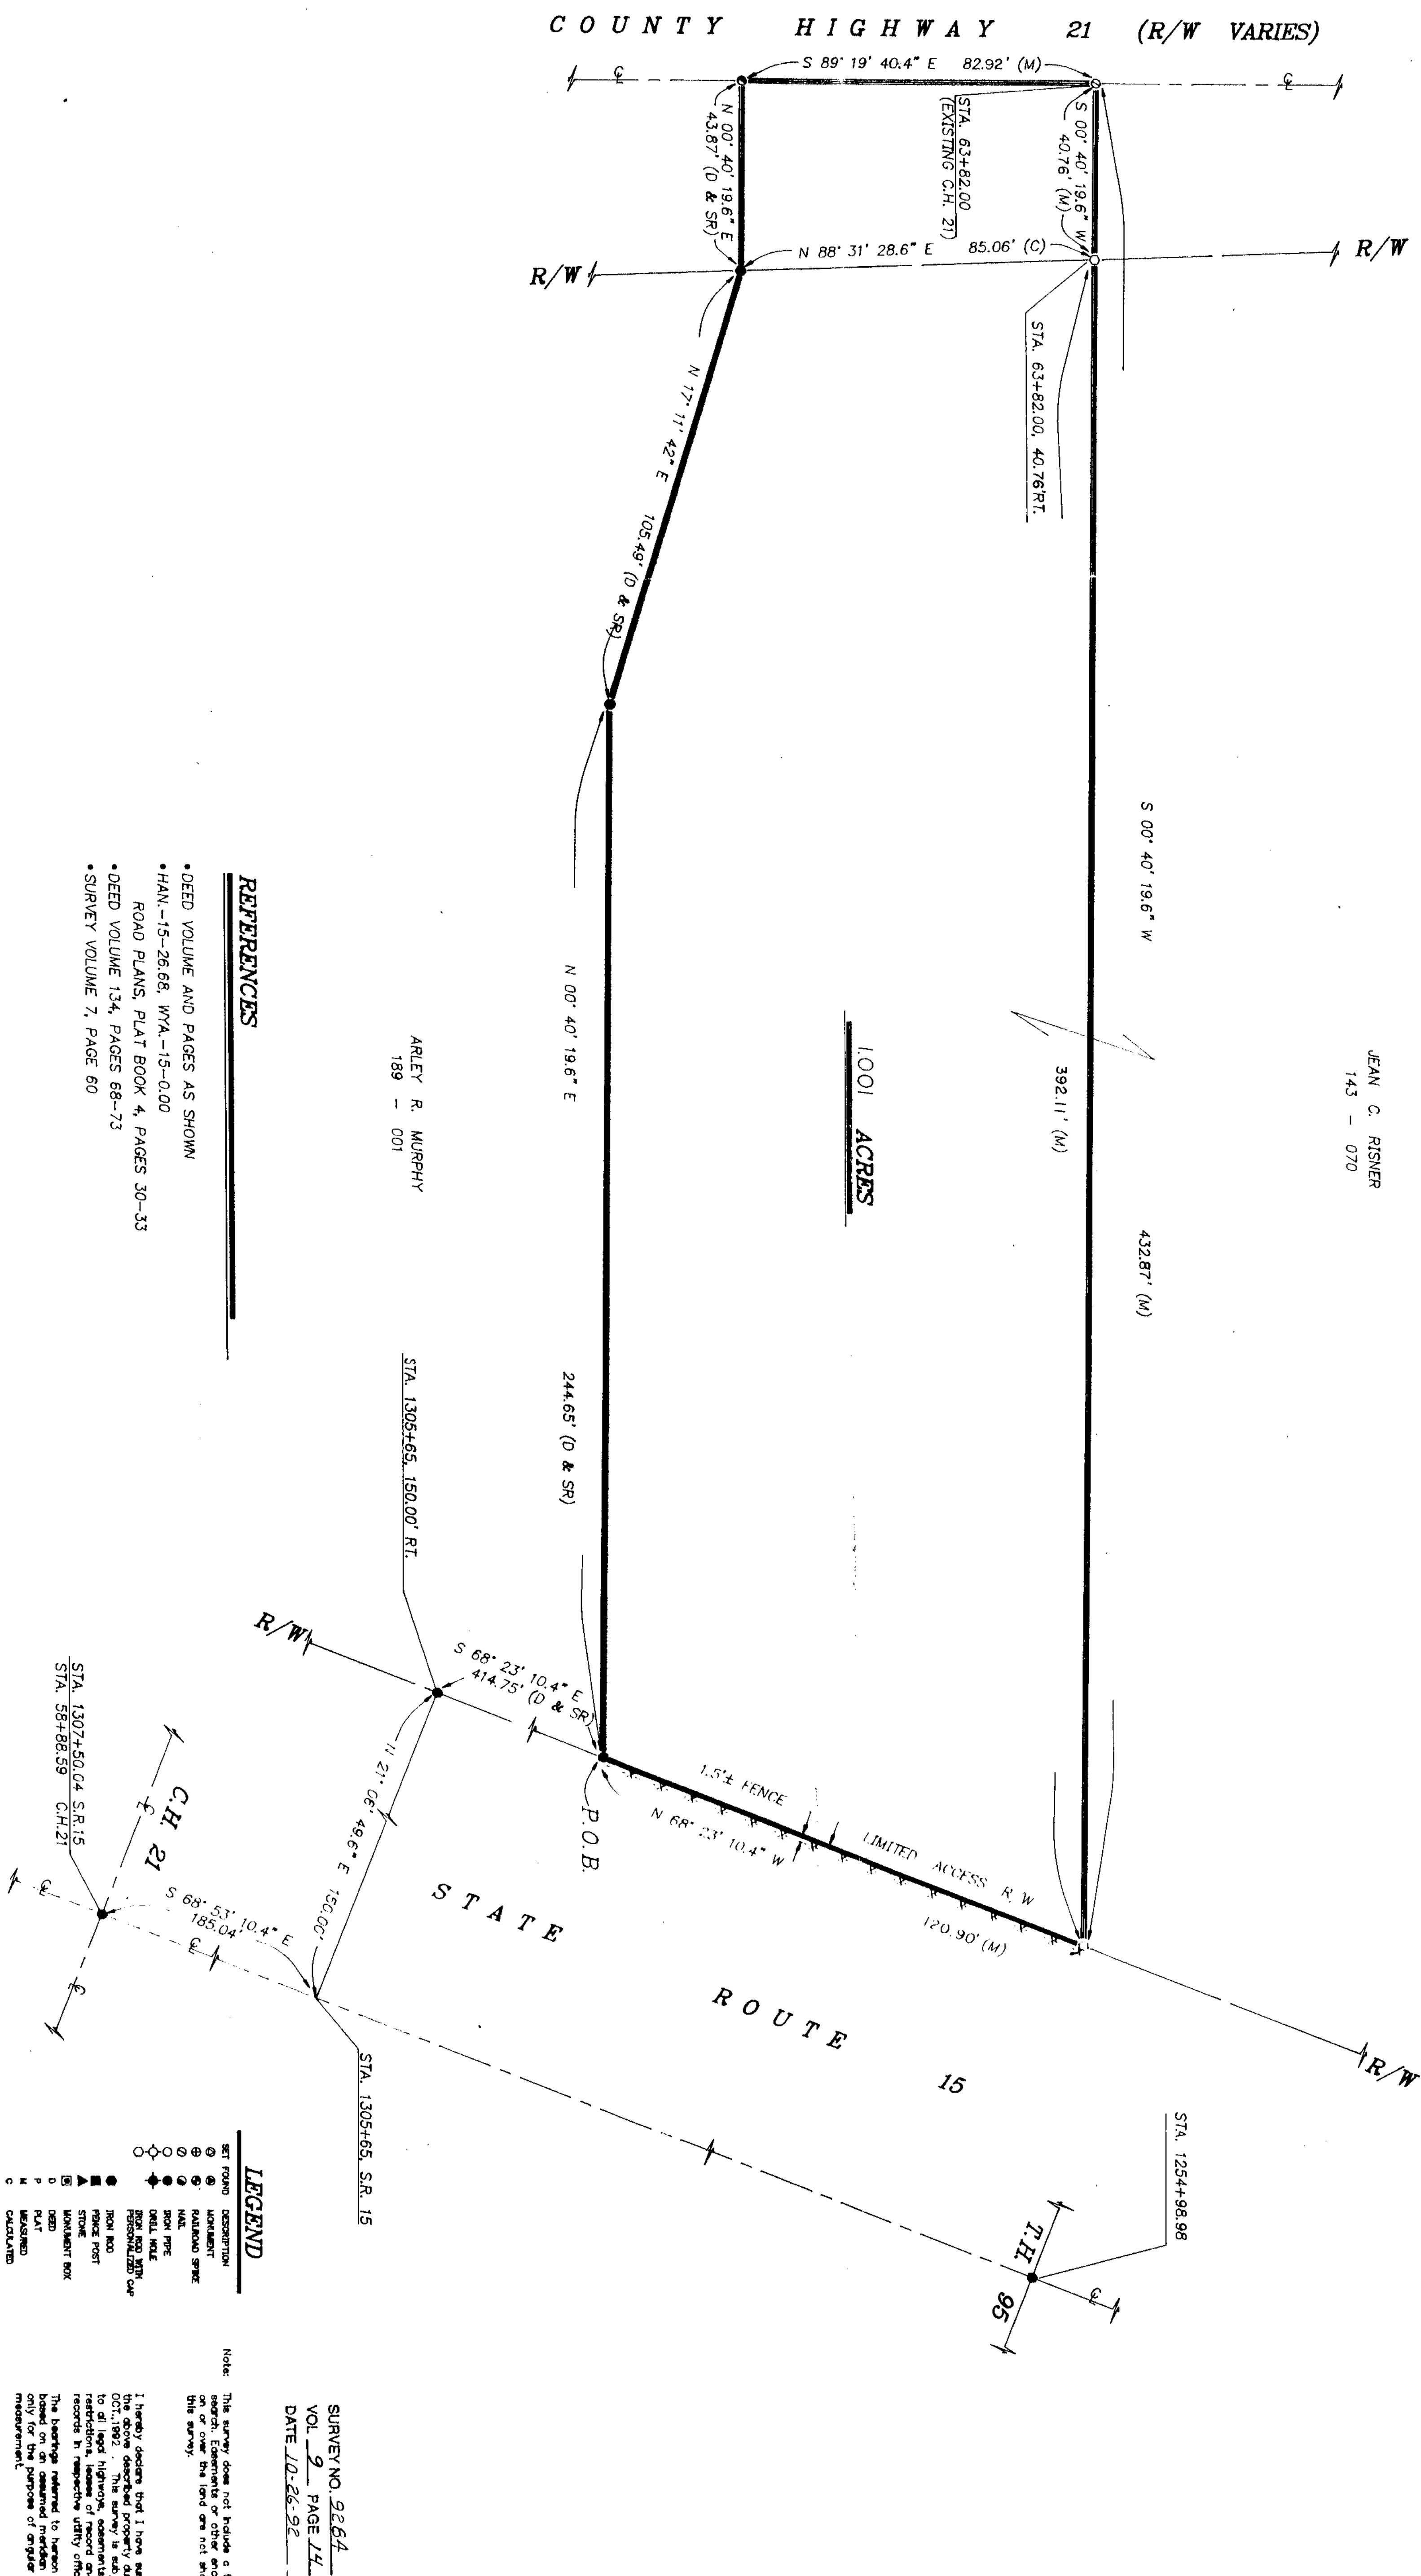

REFERENCES

- DEED VOLUME AND PAGES AS SHOWN
- HAN.-15-26.68, WTA.-15-0.00
- ROAD PLANS, PLAT BOOK 4, PAGES 30-33
- DEED VOLUME 134, PAGES 68-73
- SURVEY VOLUME 7, PAGE 60

LEGEND

- | SET | FOUND | DESCRIPTION |
|-----|-------|---------------------------------------|
| ① | ⑤ | MONUMENT |
| ② | ⑥ | RAILROAD SPICE |
| ③ | ⑦ | MAIL |
| ④ | ⑧ | IRON PIPE |
| ⑨ | ⑩ | DRILL HOLE |
| ⑪ | ⑫ | IRON ROD AND NUTS
PERSONALIZED CAR |
| ⑬ | ⑭ | IRON ROD |
| ⑮ | ⑯ | FENCE POST |
| ⑰ | ⑱ | STONE |
| ⑲ | ⑳ | MONUMENT BOX |
| ㉑ | ㉒ | DEED |
| ㉓ | ㉔ | PLAY |
| ㉕ | ㉖ | MEASURED |
| ㉗ | ㉘ | CALCULATED |
| ㉙ | ㉚ | DIAMETER |
| ㉛ | ㉜ | SURVEY RECORD |

Note: This survey does not include a title

I hereby declare that I have surveyed the above described property during OCT., 1892. This survey is subject to all legal highways, easements, restrictions, leases of record and of records in respective utility offices.

The bearings referred to herein are based on an assumed meridian and are only for the purpose of angular measurement.

SURVEY NO. 9264
VOL. 9 PAGE 14
DATE 10-26-92

VICTOR B. KOEHLER, P.S. NO. 7457

DATE _____

1	DRAWN BY:	CHECKED BY:	REVISIONS
1	SCOTT M. KROPPER 10/1998	VICTOR A. KOSHLAR P.E. 10/1998	

SURVEY FOR: ARLEY R. MURPHY & LISSIE M. MURPHY

BEING A PARCEL OF LAND SITUATED IN PART OF THE
NORTHEAST QUARTER OF SECTION 14, T-1-S, R-12-E,
RIDGE TOWNSHIP, WYANDOT COUNTY, OHIO

VICTOR B. KOELLER, P. G.

123 1/2 WEST WYANDOT AVE.

UPPER SANDUSKY, OHIO 43351

419--294-5388