



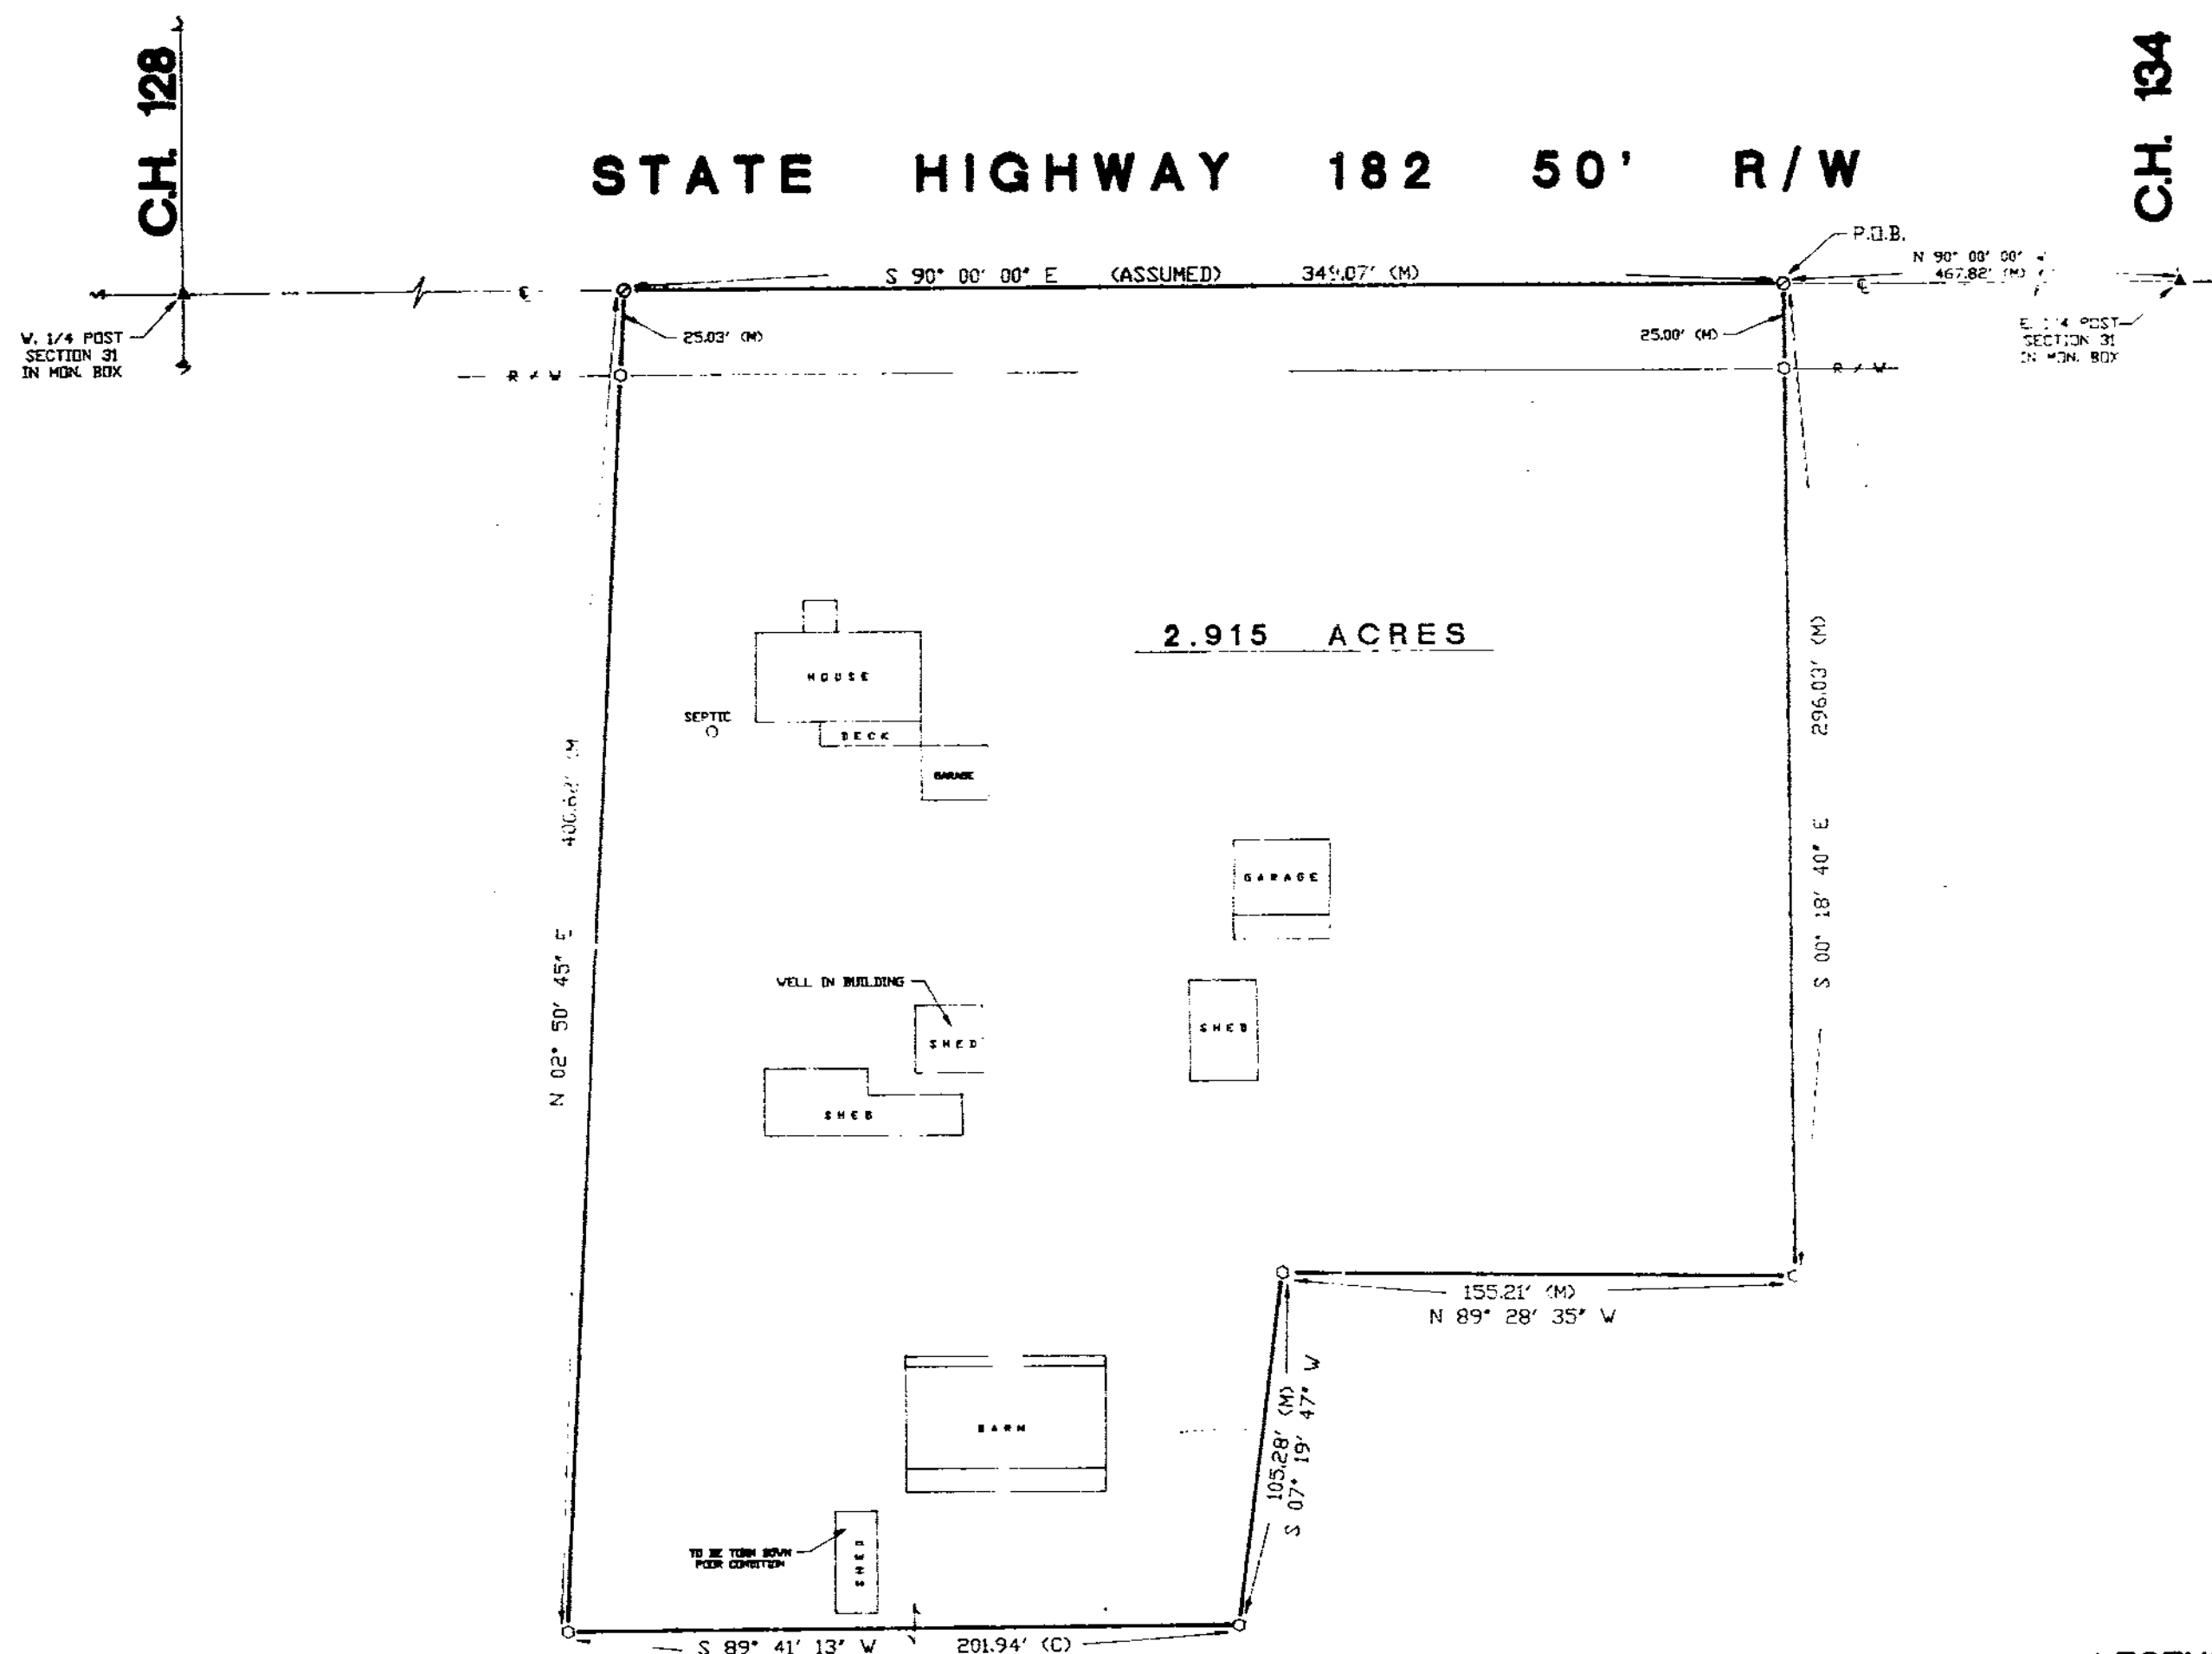

DELILA ANN ROULSTON, et al
196 - 524

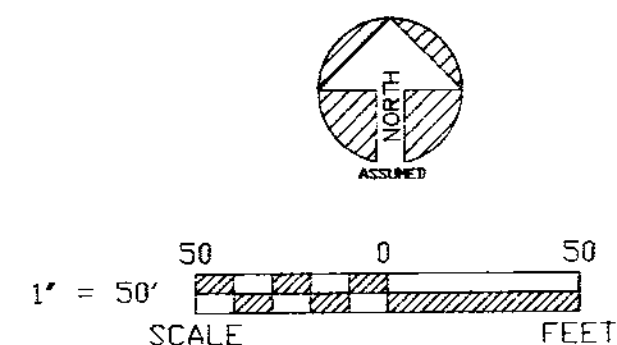

REFERENCES

DEED VOLUME AND PAGE AS SHOWN
WYANDOT COUNTY CORNERSTONE REFERENCES

SURVEY NO. 22102
VOL 9 PAGE 23
DATE 12-11-92

NOTE: ALL IRON ROD SET ARE 1/2" DIA. WITH
PERSONALIZED CAPS (HANK # 6972)
DRIVEN FLUSH.

LEGEND

SET	FOUND	DESCRIPTION
▲	●	STONE
⊠	●	MONUMENT BOX
⊙	●	CONC. MONUMENT
⊕	●	RAILROAD SPIKE
⊗	●	NAIL
⊘	●	IRON ROD
⊙	●	IRON PIPE
⊖	●	DRILL HOLE
⊗	■	WOOD POST
⊘	D	DEEP
⊙	P	PLAT
⊖	M	MEASURED
⊗	S	SURVEYED
⊘	C	CALCULATED

I HEREBY DECLARE THAT THE ABOVE PARCEL WAS
SURVEYED DURING DECEMBER, 1992
PROPERTY LINES SHOWN ARE LOCATED FROM DEEDS
ON RECORD AND ARE DEED LINES. BEARINGS ARE
ASSUMED FOR ANGULAR MEASUREMENT ONLY. ALL
INFORMATION SHOWN IS TRUE AND CORRECT TO THE
BEST OF MY KNOWLEDGE AND BELIEF.

James G. Homan, Jr.
JAMES G. HOMAN, JR., P.S.# 6972
DATE 12-11-92

SHEET NO.	1
REVISIONS	
CHECKED BY	D.J.N.
DRAWN BY	D.J.N.
SURVEY FOR	DAN HOWARD
LOCATED IN THE SE. 1/4 OF SECTION 31, EDEN TOWNSHIP, T-2-S, R-15-E, WYANDOT COUNTY, OHIO	
HANK AND ASSOCIATES, INC.	
ENGINEERING SURVEYING 137 SOUTH WASHINGTON STREET COLUMBUS, OHIO 43260 (614) 447-4300	
JOB NO.	92157-S (876)