


DESCRIPTION

BEING PART OF THE SOUTHWEST QUARTER OF SECTION 27, TOWNSHIP 2 SOUTH, RANGE 14 EAST, CITY OF UPPER SANDUSKY, CRANE TOWNSHIP, WYANDOT COUNTY, OHIO.

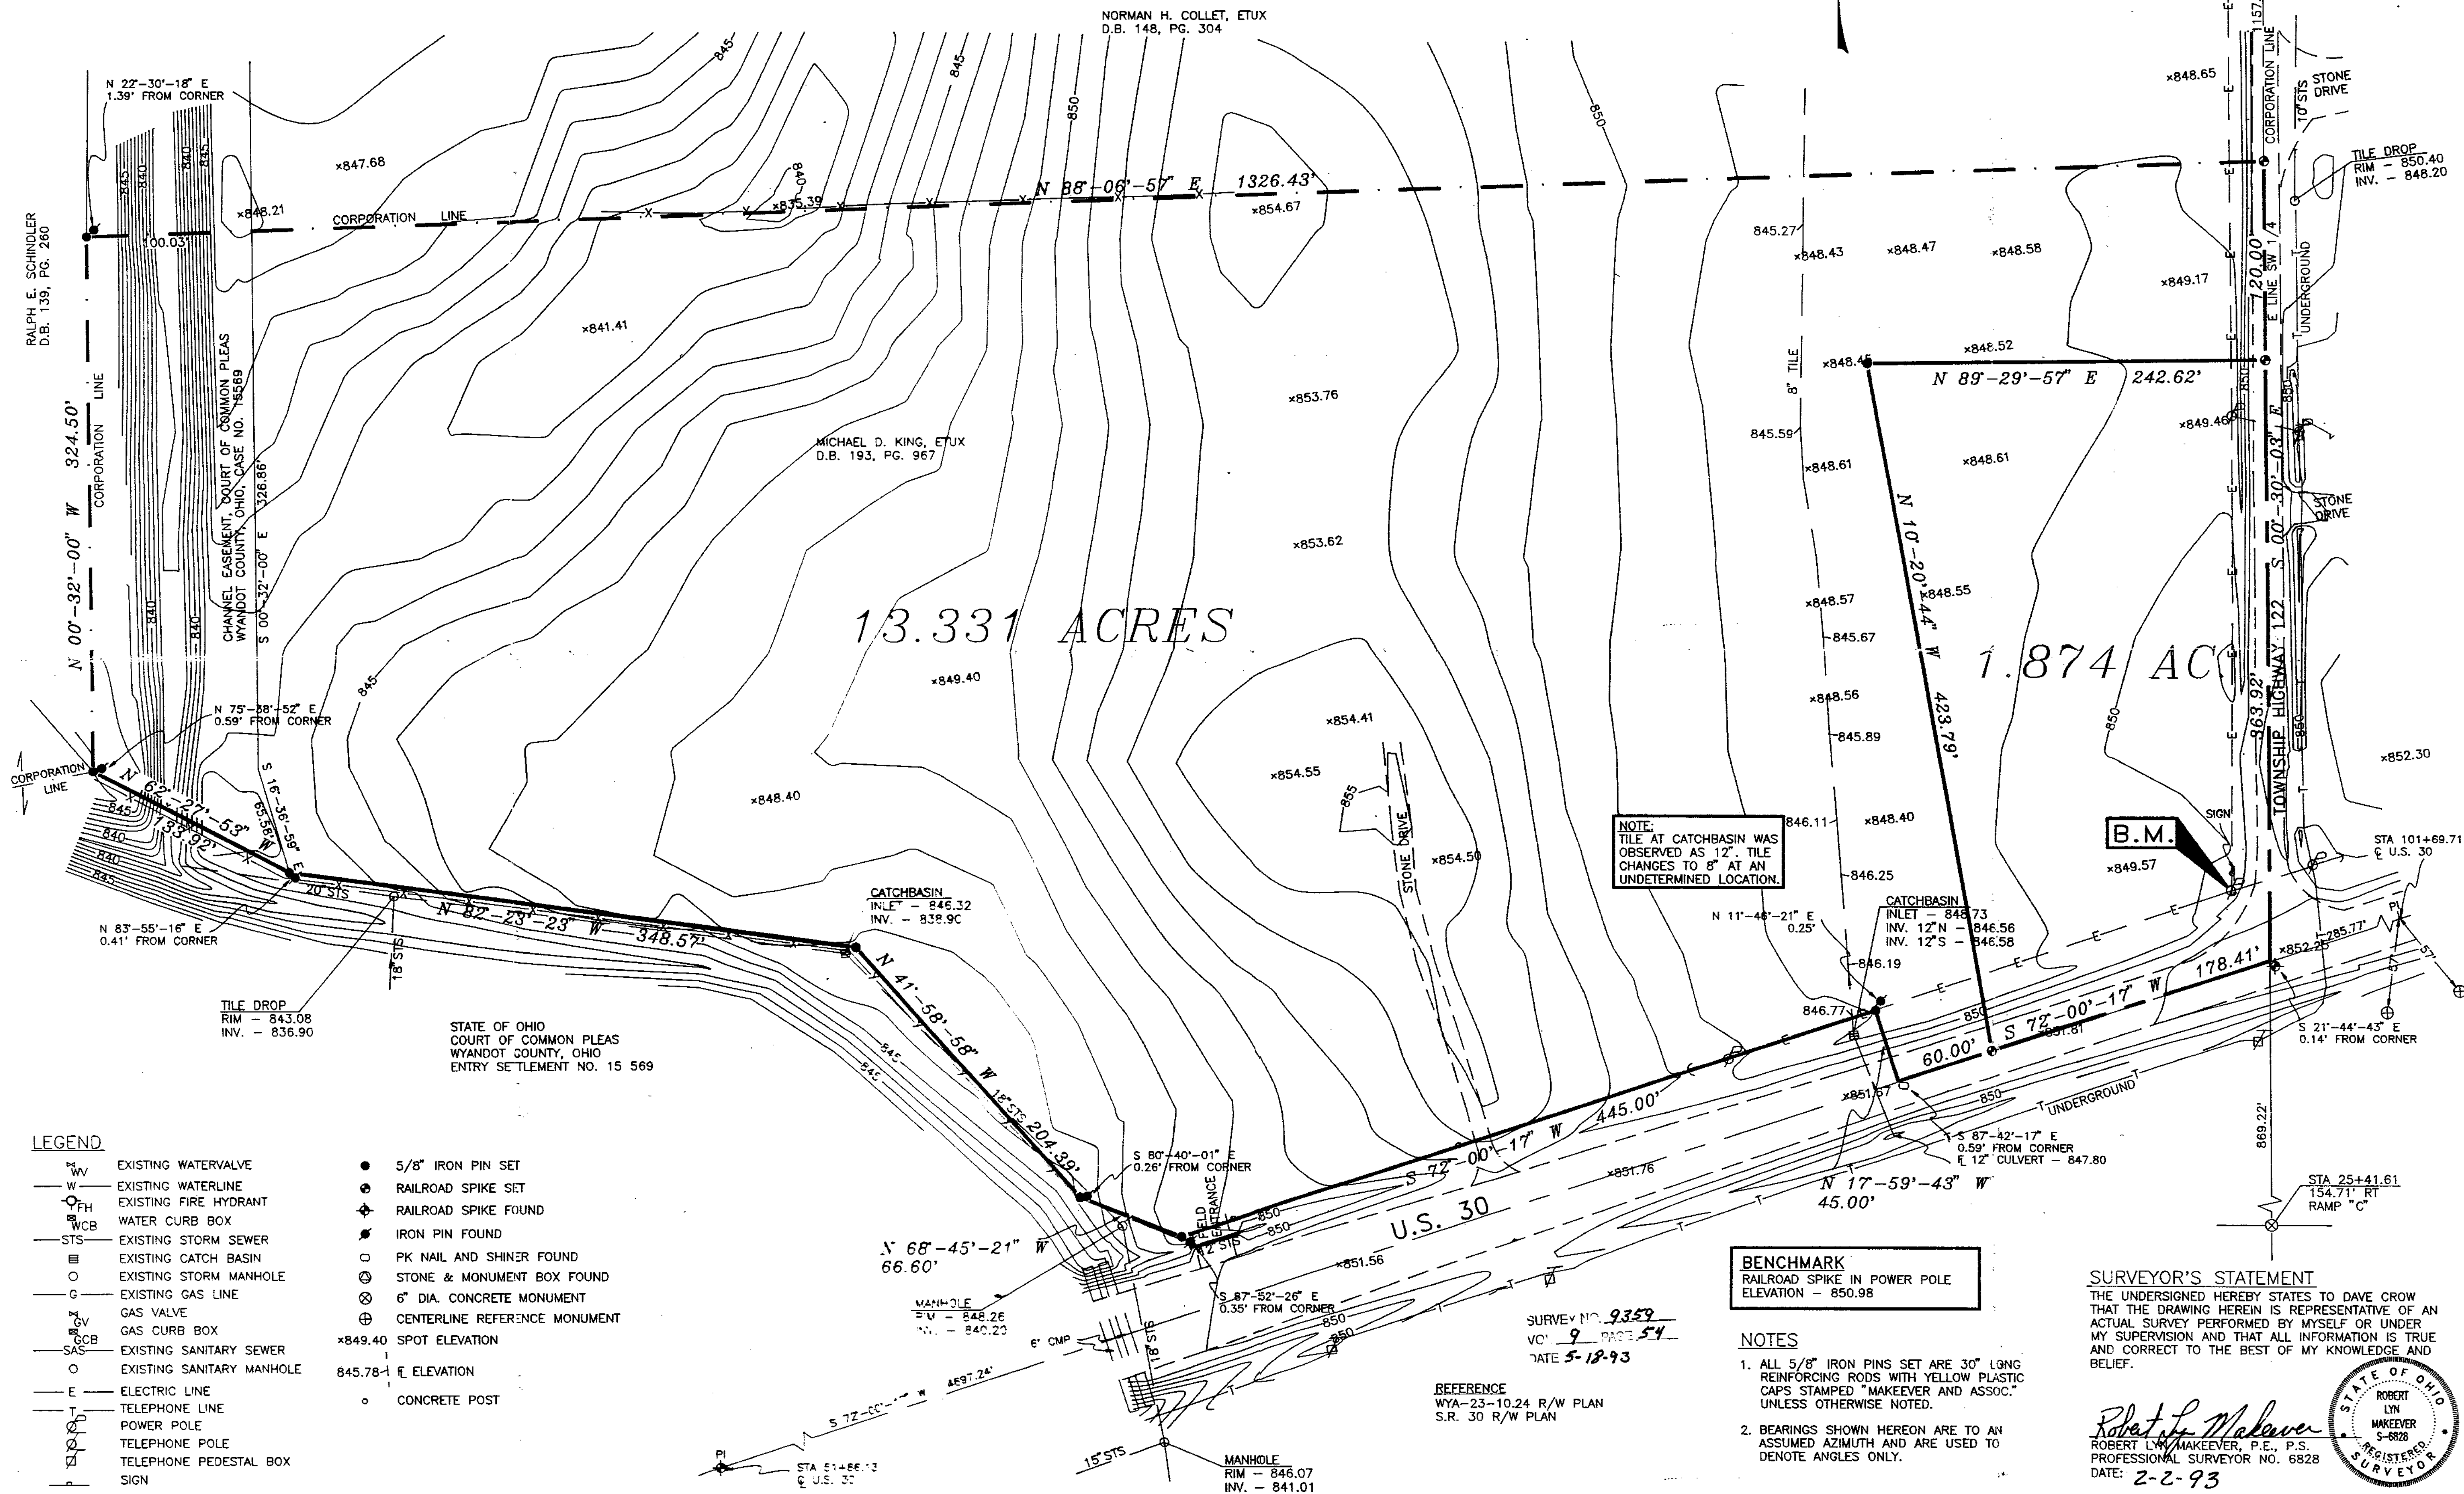

DAVE CROW

TOPOGRAPHICAL SURVEY FOR:

SCALE: AS NOTED
FILE NO.: 92-240
DATE: 05-11-93

DESIGNED BY: K.L.K.
DRAWN BY: L.O.S.
CHECKED BY: R.L.M.
APPROVED BY: R.L.M.

makeever ENGINEERS & SURVEYORS
Associates (419) 562-7757
P.O. BOX 323, 307 S. SANDUSKY AVE., SANDUSKY, OHIO 44870