



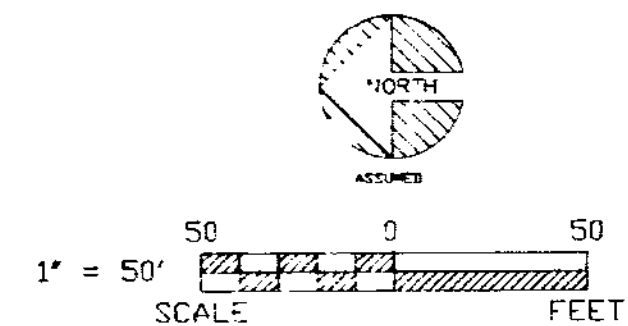

REFERENCES

DEED VOLUME AND PAGE AS SHOWN
WYANDOT COUNTY CORNERSTONE REFERENCES
ROAD RECORD VOLUME PAGE

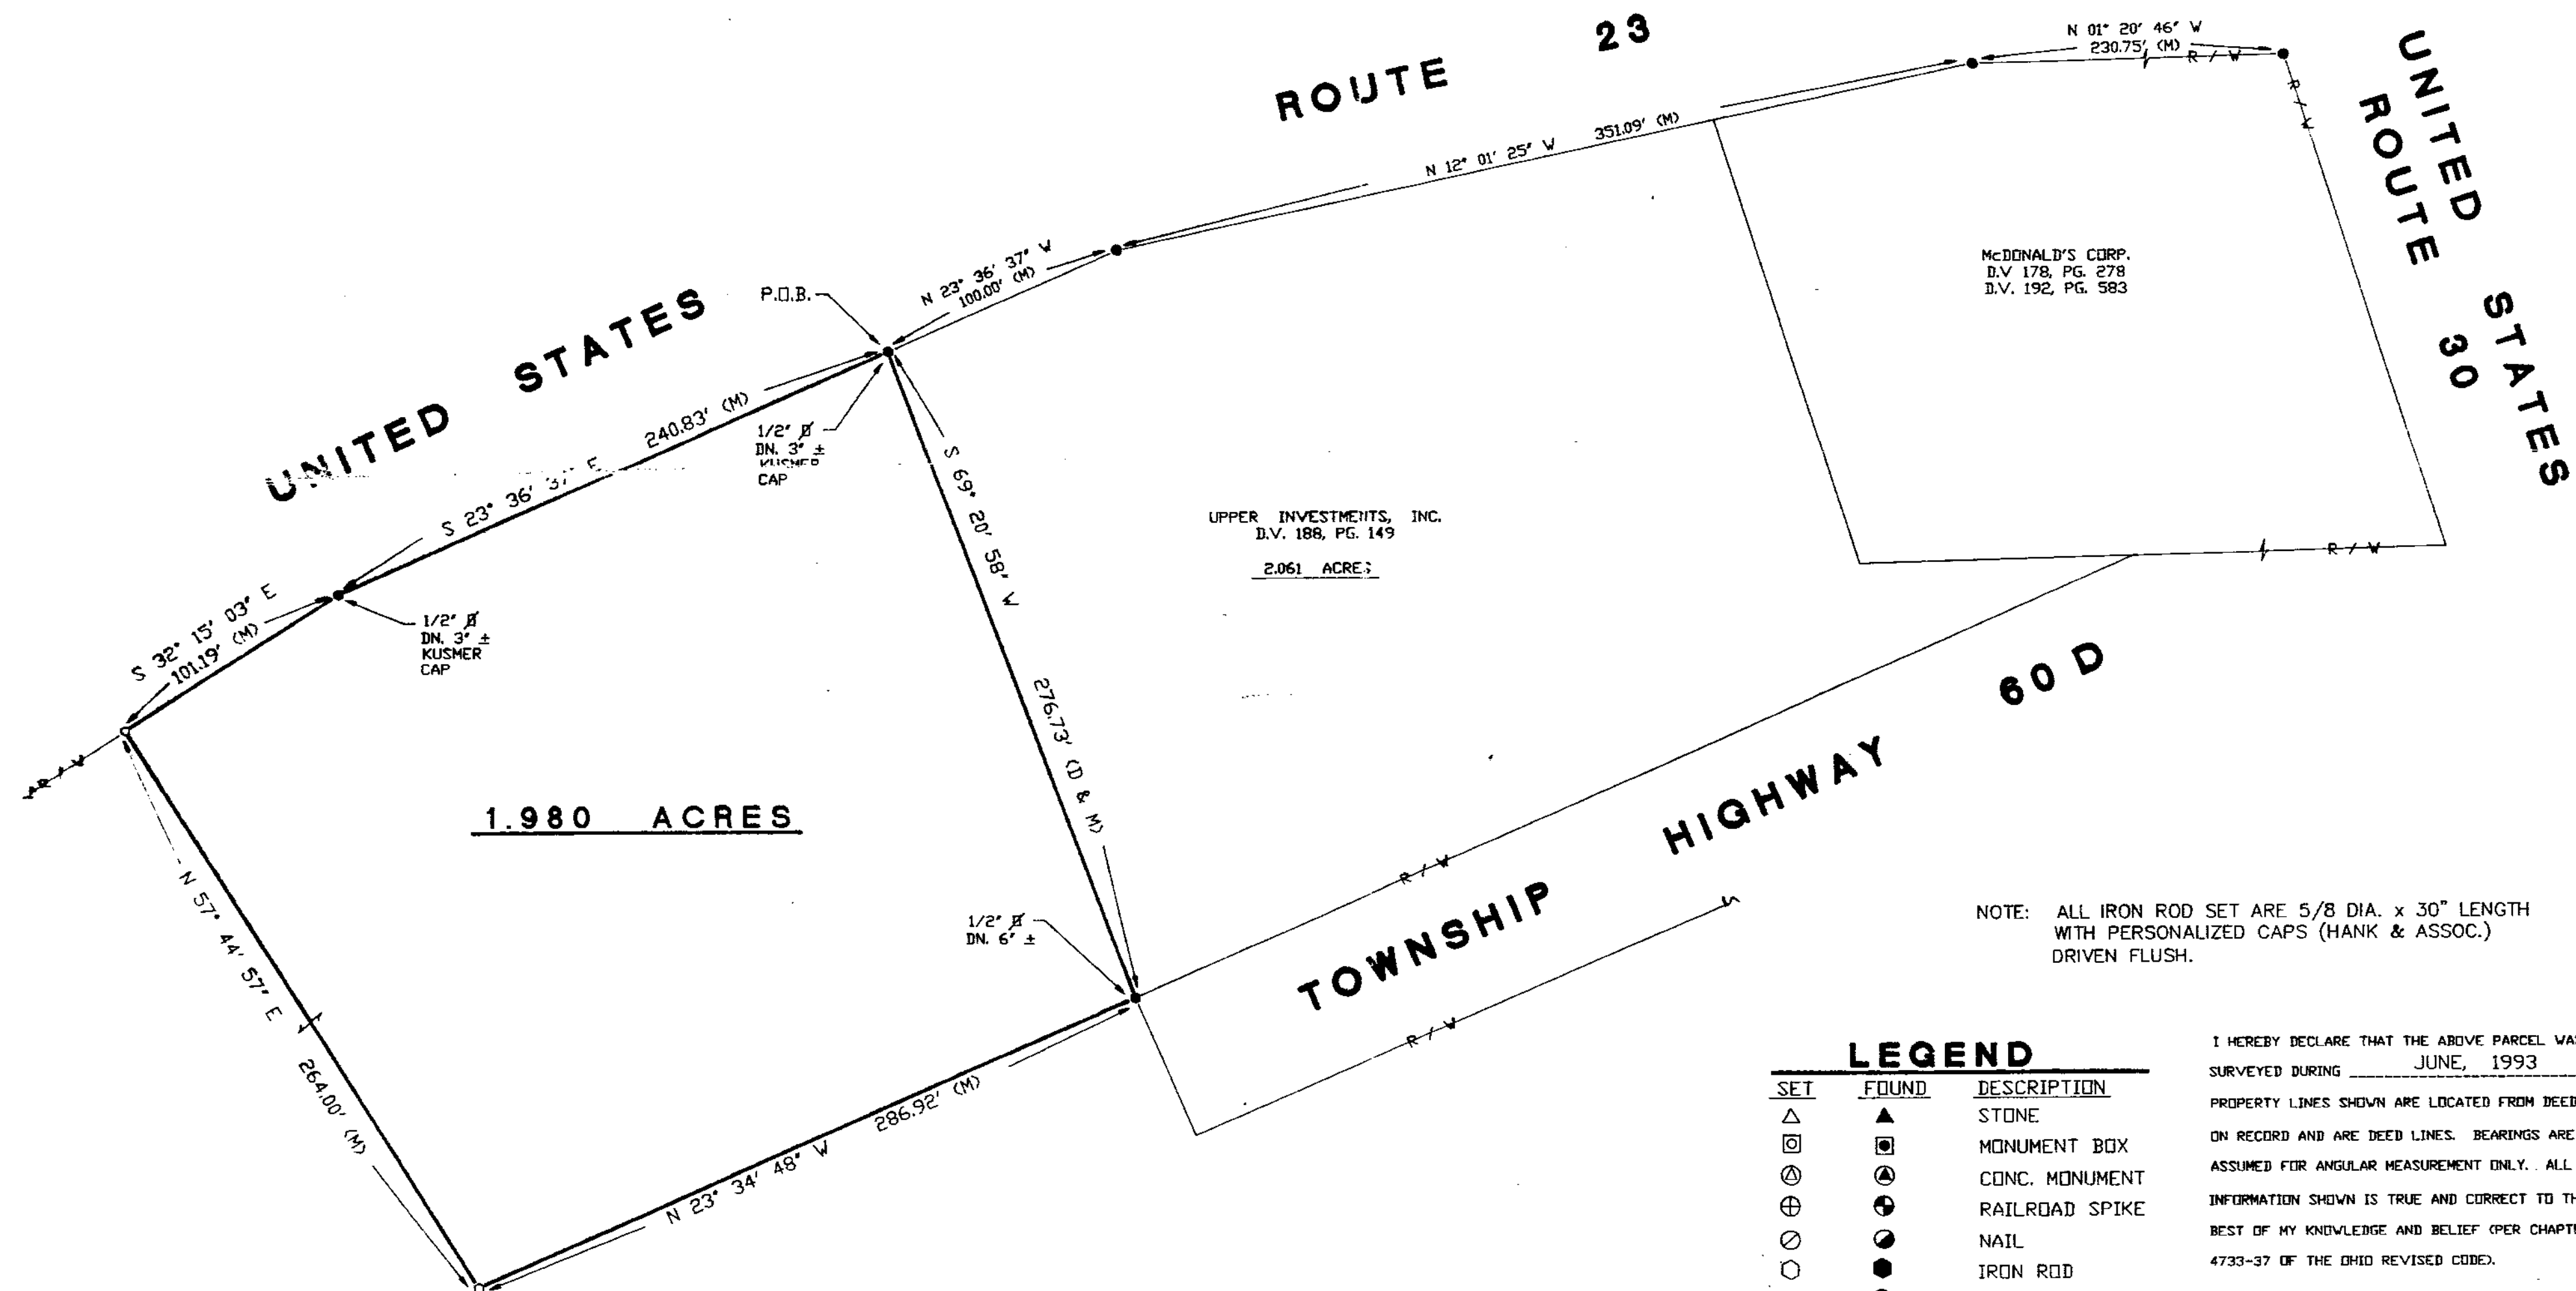


NOTE: ALL IRON ROD SET ARE 5/8 DIA. x 30" LENGTH WITH PERSONALIZED CAPS (HANK & ASSOC.) DRIVEN FLUSH.

LEGEND

SET	FOUND	DESCRIPTION
△	▲	STONE
□	■	MONUMENT BOX
⊕	⊙	CONC. MONUMENT
⊗	⊛	RAILROAD SPIKE
⊙	●	NAIL
○	●	IRON ROD
○	●	IRON PIPE
○	●	DRILL HOLE
□	■	WOOD POST
D		DEED
P		PLAT
M		MEASURED
S		SURVEYED
C		CALCULATED

I HEREBY DECLARE THAT THE ABOVE PARCEL WAS SURVEYED DURING JUNE, 1993. PROPERTY LINES SHOWN ARE LOCATED FROM DEEDS ON RECORD AND ARE DEED LINES. BEARINGS ARE ASSUMED FOR ANGULAR MEASUREMENT ONLY. ALL INFORMATION SHOWN IS TRUE AND CORRECT TO THE BEST OF MY KNOWLEDGE AND BELIEF (PER CHAPTER 4733-37 OF THE OHIO REVISED CODE).

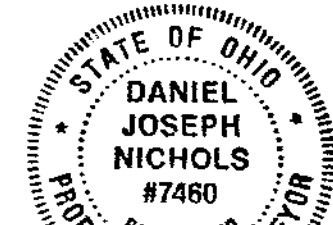

Daniel J. Nichols, P.S. #7460 DATE 6-24-93

SHEET NO. 1	
REVISIONS:	CHECKED BY: DJN
DRAWN BY: DJN	DATE: 06-93
SURVEY FOR: UPPER INVESTMENTS, INC. LOCATED IN CITY OF UPPER SANDUSKY AND IN THE SW 1/4 OF SECTION 27, CRANE TOWNSHIP, T-2-S, R-14-E, WYANDOT COUNTY, OHIO	
HANK AND ASSOCIATES, INC. ENGINEERING SURVEYING 137 SOUTH WASHINGTON STREET Tiffin, Ohio 44883 PHONE: (419) 447-4300 FAX: (419) 447-2078	
JOB NO. 93090-S (369)	DATE 6-24-93