

### REFERENCES

- DEED VOLUME & PAGE AS SHOWN
- SURVEY VOLUME 4, PAGE 49.


### LEGEND

SET	FOUND	DESCRIPTION
●	●	MONUMENT
⊙	⊙	RAILROAD SPIKE
○	○	NAIL
⊕	⊕	IRON PIPE
⊗	⊗	DRILL HOLE
○	○	1/2" IRON ROD WITH PERSONALIZED CAP
	●	IRON ROD
	■	FENCE POST
	▲	STONE
	⊠	MONUMENT BOX
X-X		FENCE
D		DEED
P		PLAT
M		MEASURED
C		CALCULATED
∅		DIAMETER
SR		SURVEY RECORD

Note: This survey does not include a title search. Easements or other encumbrances on or over the land are not shown on this survey.

I hereby declare that I have surveyed the above described property during July, 1993. This survey is subject to all legal highways, easements, restrictions, leases of record and of records in respective utility offices. The bearings referred to hereon are based on an assumed meridian and are only for the purpose of angular measurements.

VICTOR B. KOEHLER, P.S. NO. 7457 DATE

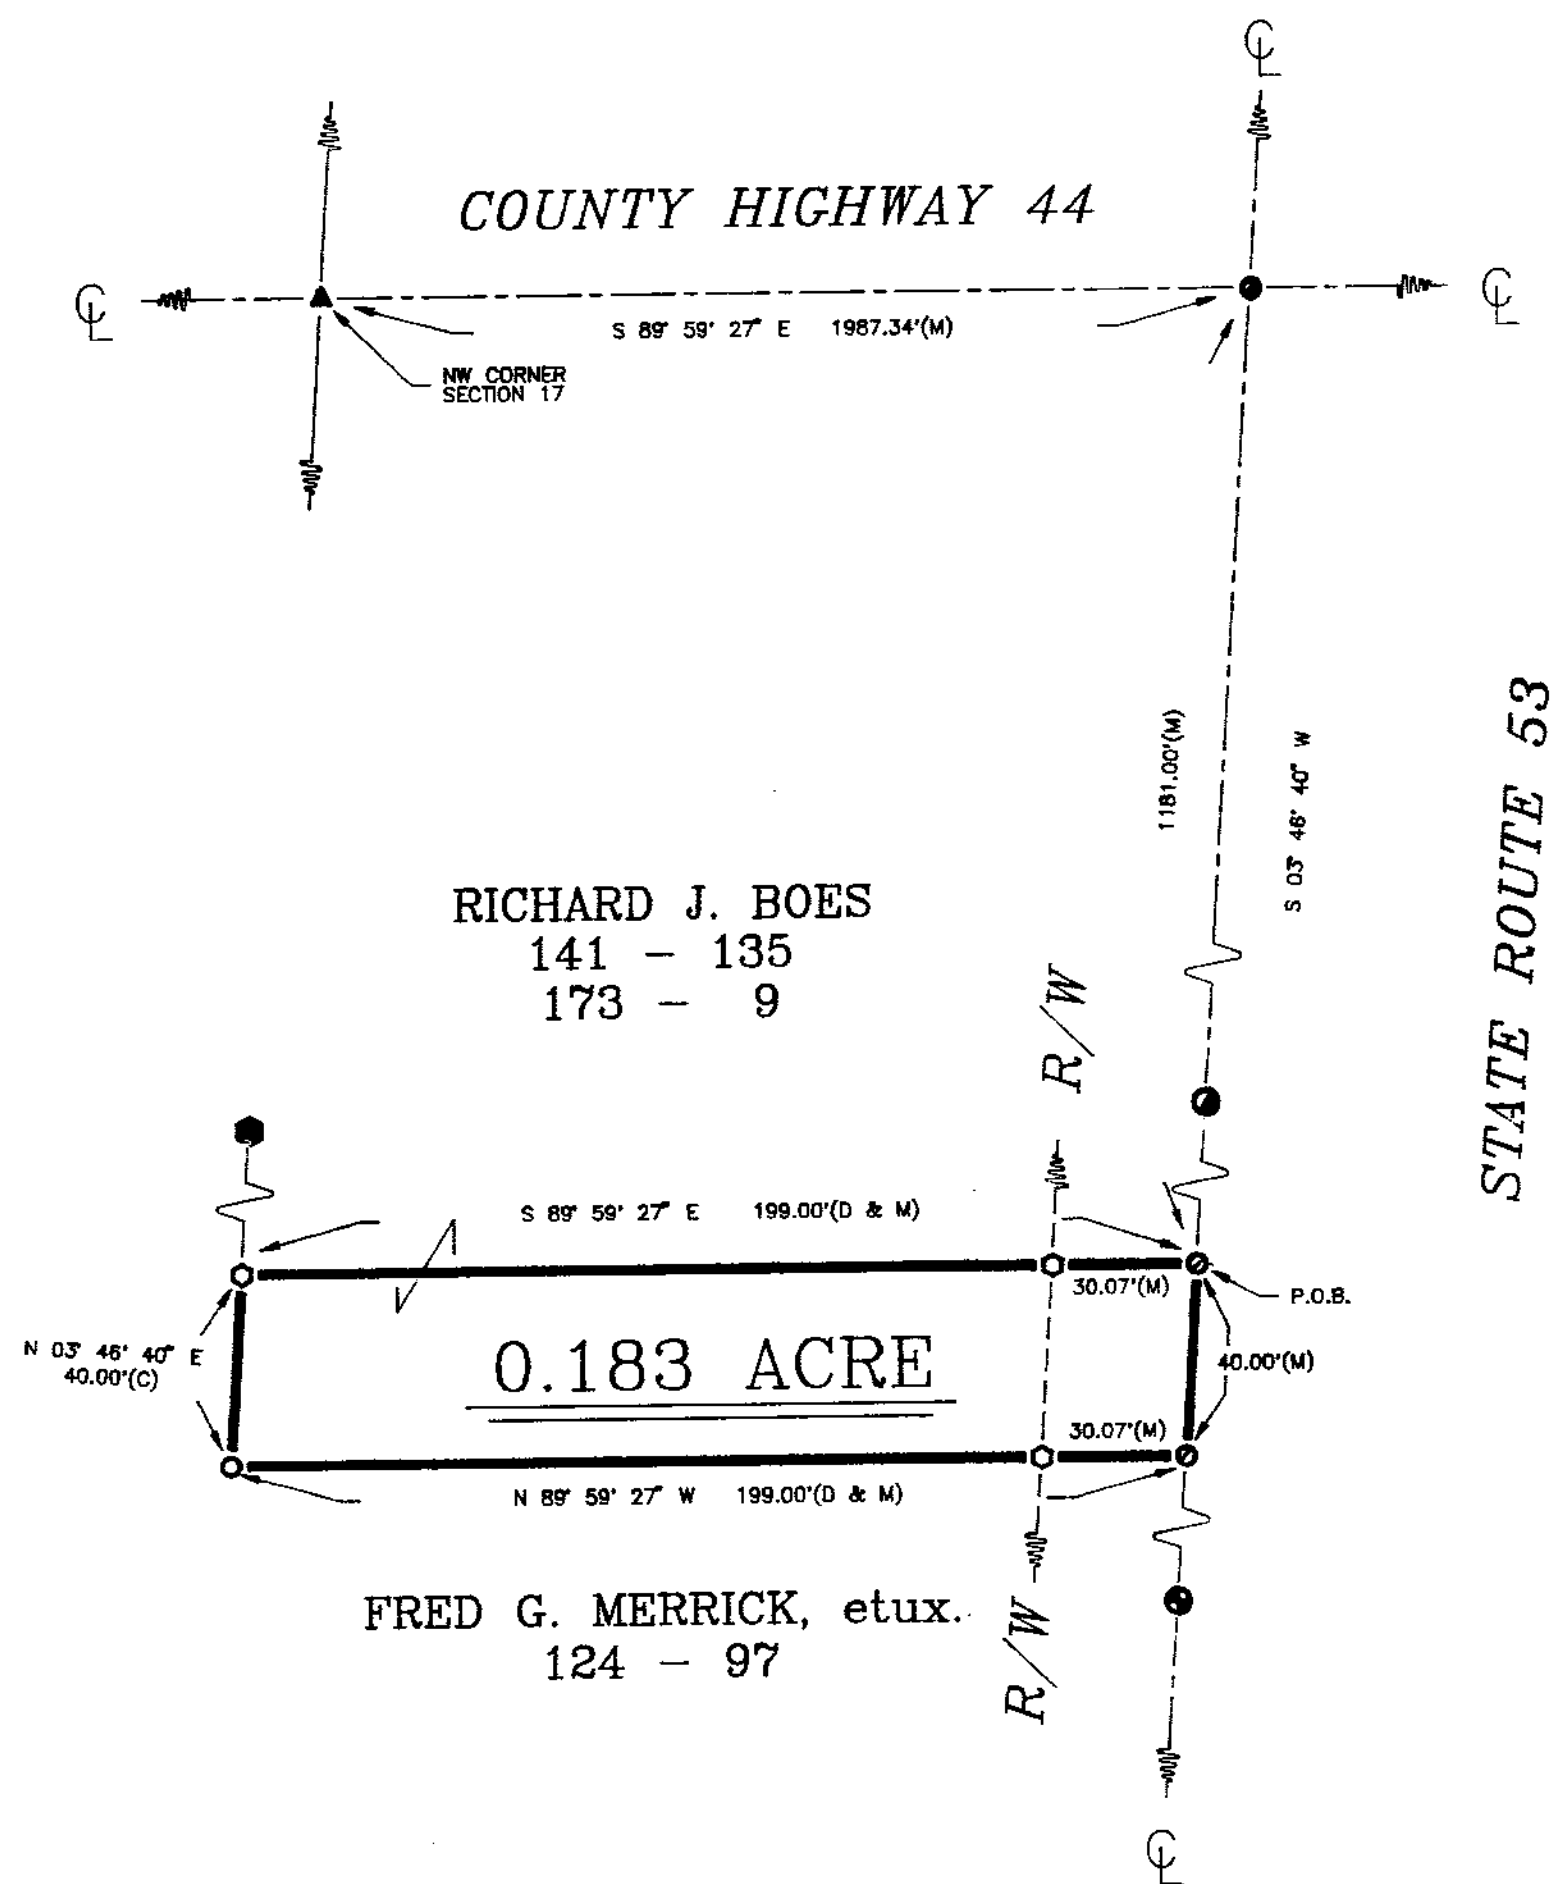

9382

9 63

7-26-93



### SURVEY FOR: FRED G. MERRICK

LOCATED IN PART OF THE NORTHWEST QUARTER  
OF SECTION 17, T-2-S, R-14-E, CRANE TOWNSHIP,  
WYANDOT COUNTY, OHIO.

### VICTOR B. KOEHLER, P.S.

123 1/2 WEST WYANDOT AVE.  
UPPER SANDUSKY, OHIO 43351  
419-294-5388

DRAWN BY	CHECKED BY	REVISION
FRS 07-22-93	VBK 07-23-93	