

4.000 Acres
Survey Record - Vol 8, Pg. 114

FLOYD DERR
Vol. 185, Pg. 209

FLOYD DERR
Vol. 185, Pg. 209

WYANDOT COUNTY INFIRMARY
VOL. 24, PG. 491

FLOYD DERR
DEED REFERENCE: VOLUME 185, PAGE 209

DESCRIPTION: BEING A PART OF THE
E 1/2 OF THE NE 1/4 OF SECTION 11, T.2 S.,
R. 13 E., SALEM TOWNSHIP, WYANDOT
COUNTY, OHIO.

SURVEY NUMBER 9397
VOLUME 9 PAGE 75
DATE 10-18-93


PLAT & SURVEY BY:

Jan F. Nigh
Jan F. Nigh
Reg. Surveyor #5490

NOTE: I.P. Set = 1/2" x 30" Rebar with Peterman
Associates, Inc. Plastic Cap.

NOTE: The bearings shown on this plat are assumed and
based on the centerline of the C & O Railroad
being S.27°30'00" E.

PETERMAN ASSOCIATES, INC.		ENGINEERS - SURVEYORS		FINLAY, OHIO 45840	
SEAL	SCALE 1" = 40'	DATE 8-5-93	DRAWN BY D. OHL	APPROVED BY J.F. NIGH	TITLE
BOUNDARY SURVEY FOR: NATIONAL LIME & STONE COMPANY & FLOYD DERR				Job No. 93-0482	File No. 38-8

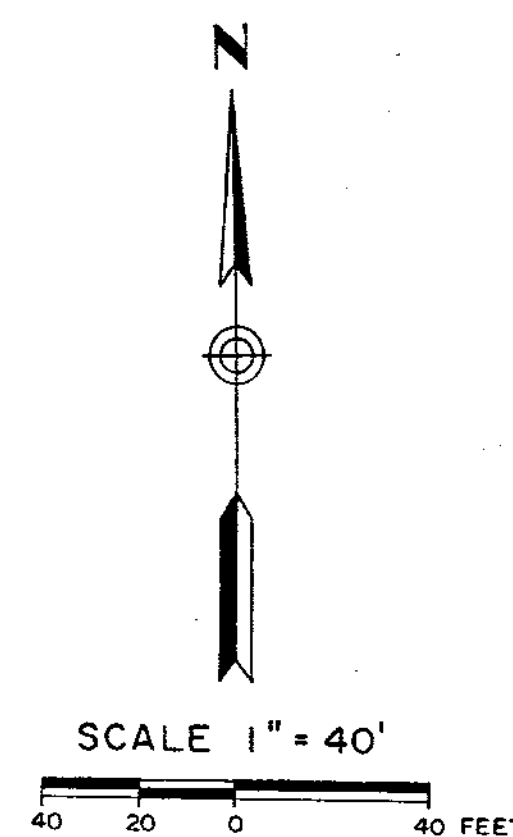

SALEM

11-2-13
VOL. 9
PG. 75