
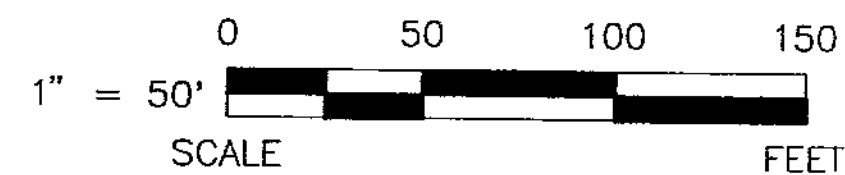


TAX MAP COPY
TAX MAP COPY

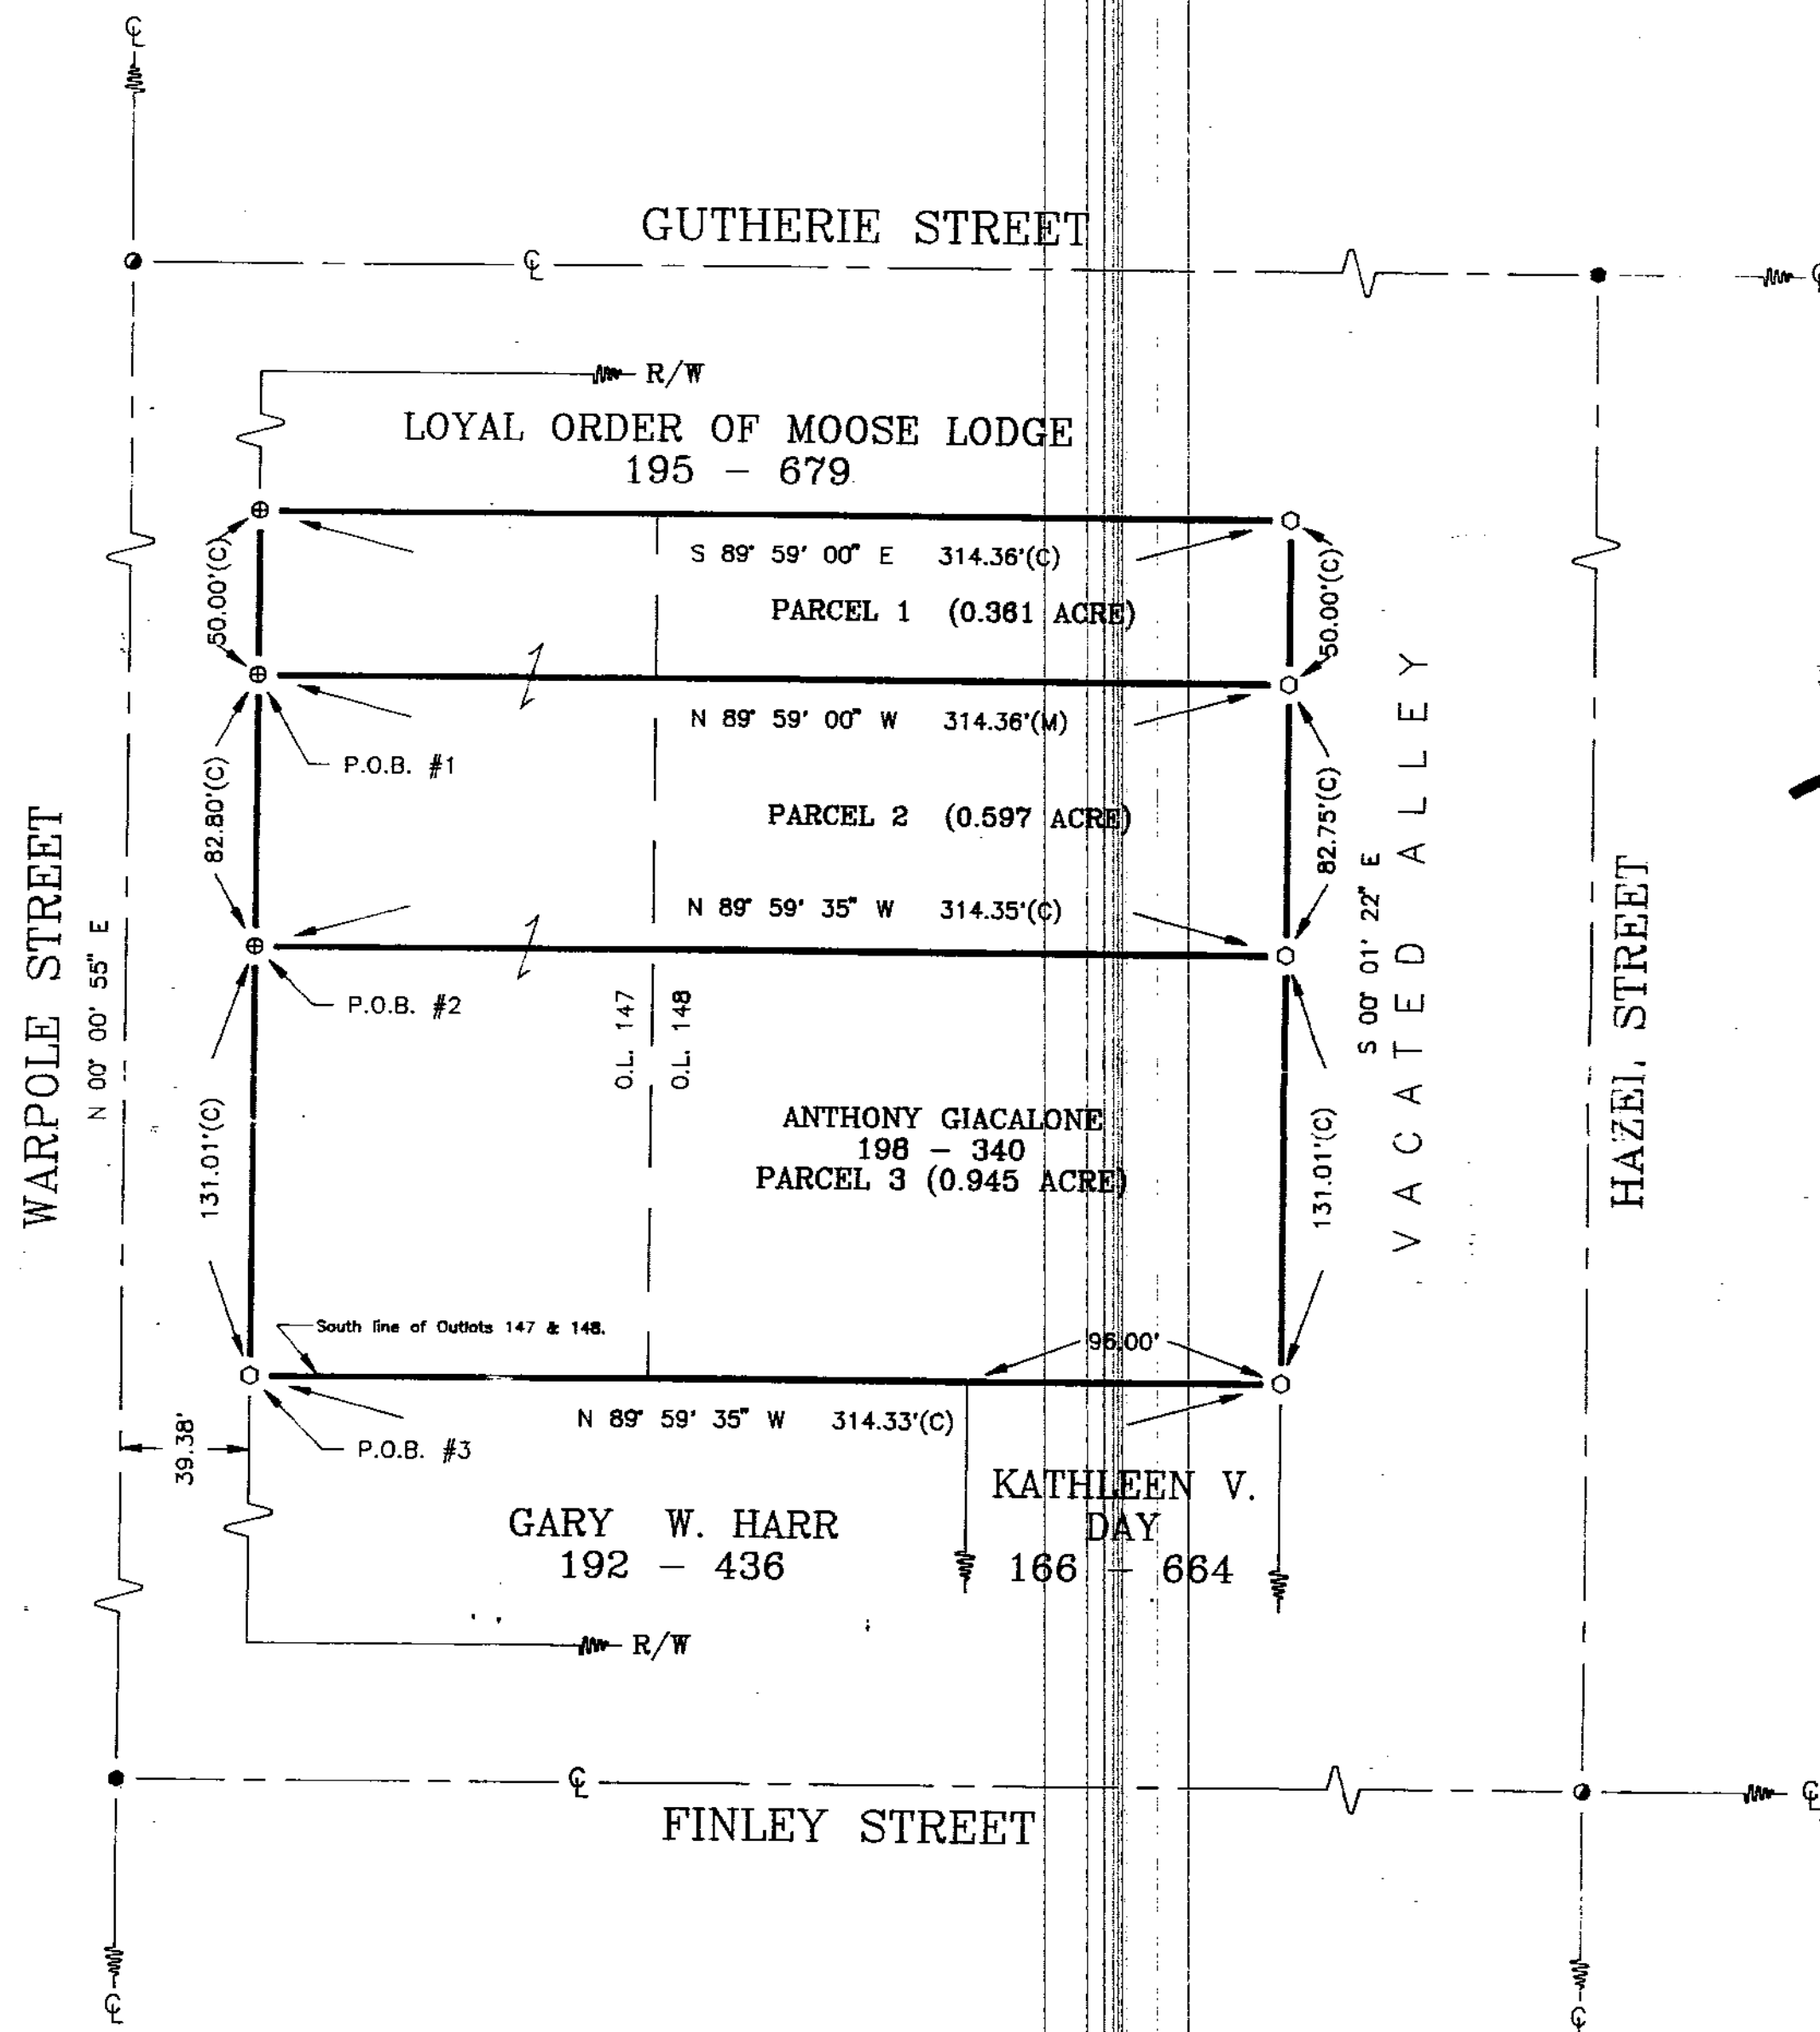

REFERENCES


- DEED VOLUMES & PAGES AS SHOWN
- WYANDOT COUNTY CORNERSTONE RECORDS
- SURVEY VOLUME 3, PAGE 625.
- SURVEY VOLUME 3, PAGE 615.

LEGEND

SET	FOUND	DESCRIPTION
●	●	MONUMENT
⊙	⊙	RAILROAD SPIKE
○	○	NAIL
○	○	IRON PIPE
⊕	⊕	DRILL HOLE
○	○	1/2" IRON ROD WITH PERSONALIZED CAP
●	●	IRON ROD
■	■	FENCE POST
▲	▲	STONE
⊞	⊞	MONUMENT BOX
X-X	X-X	FENCE
D	D	DEED
P	P	PLAT
M	M	MEASURED
C	C	CALCULATED
∅	∅	DIAMETER
SR	SR	SURVEY RECORD

Note: This survey does not include a title search. Easements or other encumbrances on or over the land are not shown on this survey.

I hereby declare that I have surveyed the above described property during November, 1993. This survey is subject to all legal highways, easements, restrictions, leases of record and of records in respective utility offices. The bearings referred to hereon are based on an assumed meridian and are only for the purpose of angular measurements.

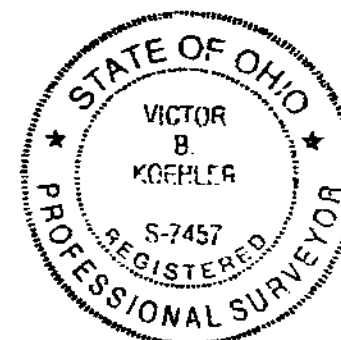

VICTOR B. KOEHLER, P.S. NO. 7457 DATE

DRAWN BY	CHECKED BY	REVISION
FRS 11-07-93	VBK 11-08-93	

SURVEY FOR: ANTHONY GIACALONE

LOCATED IN PART OF OUTLOTS 147 & 148
OF THE ORIGINAL PLAT OF THE VILLAGE OF
UPPER SANDUSKY, WYANDOT COUNTY, OHIO

VICTOR B. KOEHLER, P.S.
123 1/2 WEST WYANDOT AVE.
UPPER SANDUSKY, OHIO 43351
419-294-5388