



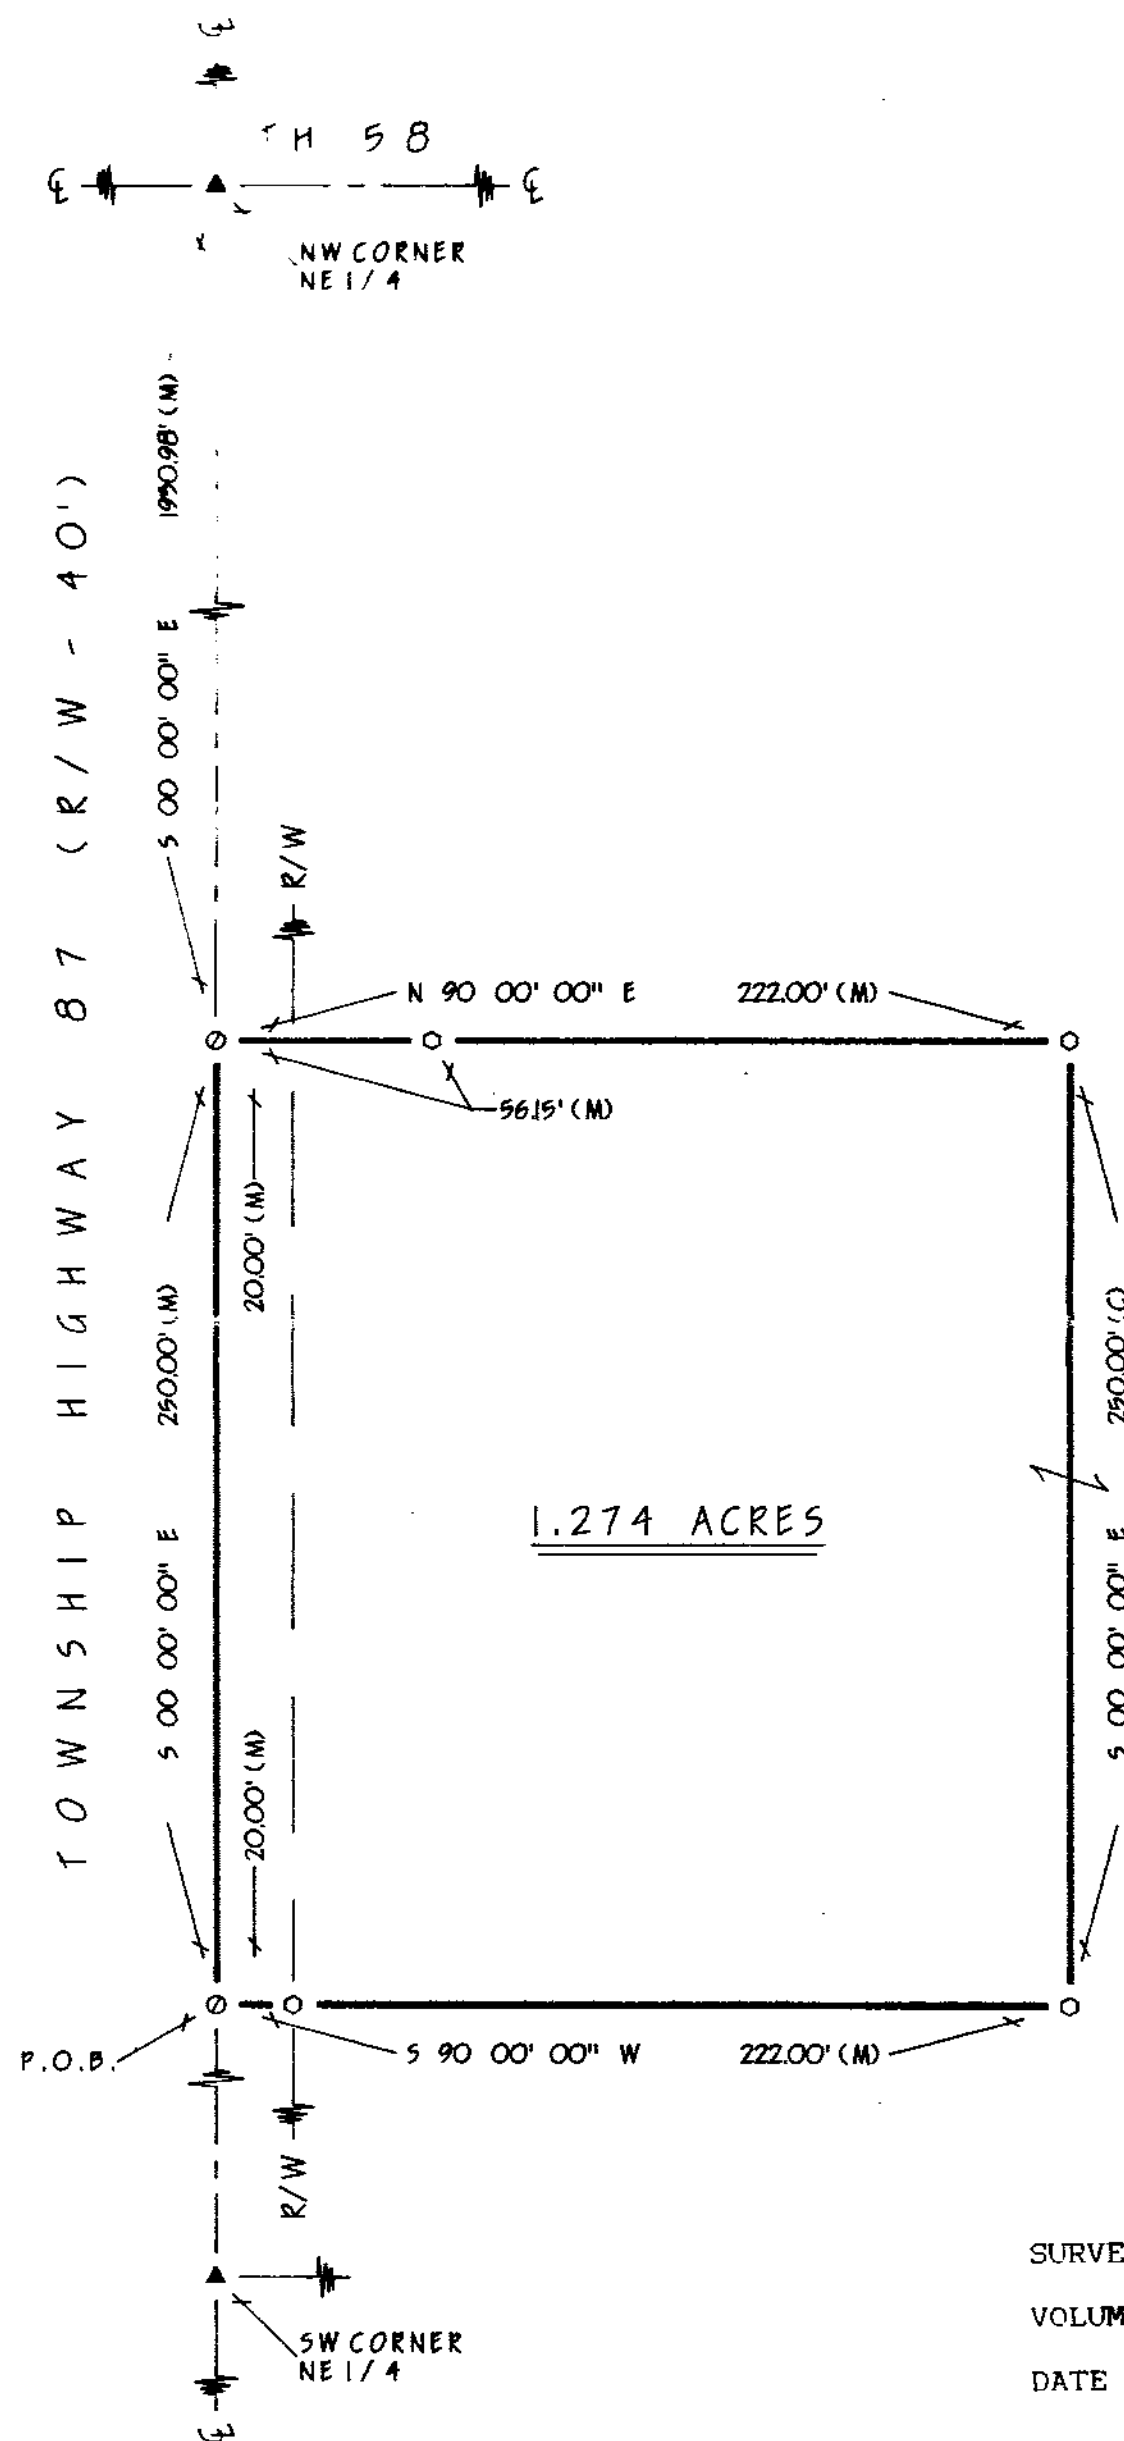

CO - TRUSTEES
WILLIAM C. BUXTON, et ux.
193-501

SURVEY NUMBER 7461
VOLUME 1 PAGE 1
DATE 2-12-11

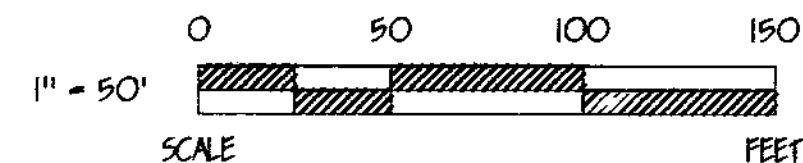

REFERENCES

- DEED VOLUME & PAGE AS SHOWN
- WYANDOT COUNTY CORNERSTONE RECORDS
- SURVEY VOLUME 6, PAGE 558.

LEGEND

SET	FOUND	DESCRIPTION
⊙	⊙	MONUMENT
⊕	⊕	RAILROAD SPIKE
⊗	⊗	NAIL
⊙	⊙	IRON PIPE
⊕	⊕	DRILL HOLE
⊙	⊙	1/2" IRON ROD WITH PERSONALIZED CAP
	⊙	IRON ROD
	⊕	FENCE POST
	⊕	STONE
	⊕	MONUMENT BOX
X-X		FENCE
D		DEED
P		PLAT
M		MEASURED
C		CALCULATED
φ		DIAMETER
SR		SURVEY RECORD
E/P		EDGE OF PAVEMENT

Note: This survey does not include a title search. Easements or other encumbrances on or over the land are not shown on this survey.

I hereby certify that I have surveyed the above described property during January, 1994. This survey is subject to all legal highways, easements, restrictions, leases of record and of records in respective utility offices. The bearings referred to herein are based on an assumed meridian and are only for the purpose of angular measurements.

VICTOR B. KOEHLER, P.S. NO. 7457 DATE

DRAWN BY	CHECKED BY	REVISION
FRS 01-29-94	VBK 02-01-94	

SURVEY FOR: WILLIAM C. BUXTON

LOCATED IN PART OF THE NORTHEAST QUARTER
OF SECTION 14, T-3-S, R-12-E,
JACKSON TOWNSHIP, WYANDOT COUNTY, OHIO

VICTOR B. KOEHLER, P.S.
P.O. BOX 28
UPPER SANDUSKY, OHIO 43351
419-294-5388