


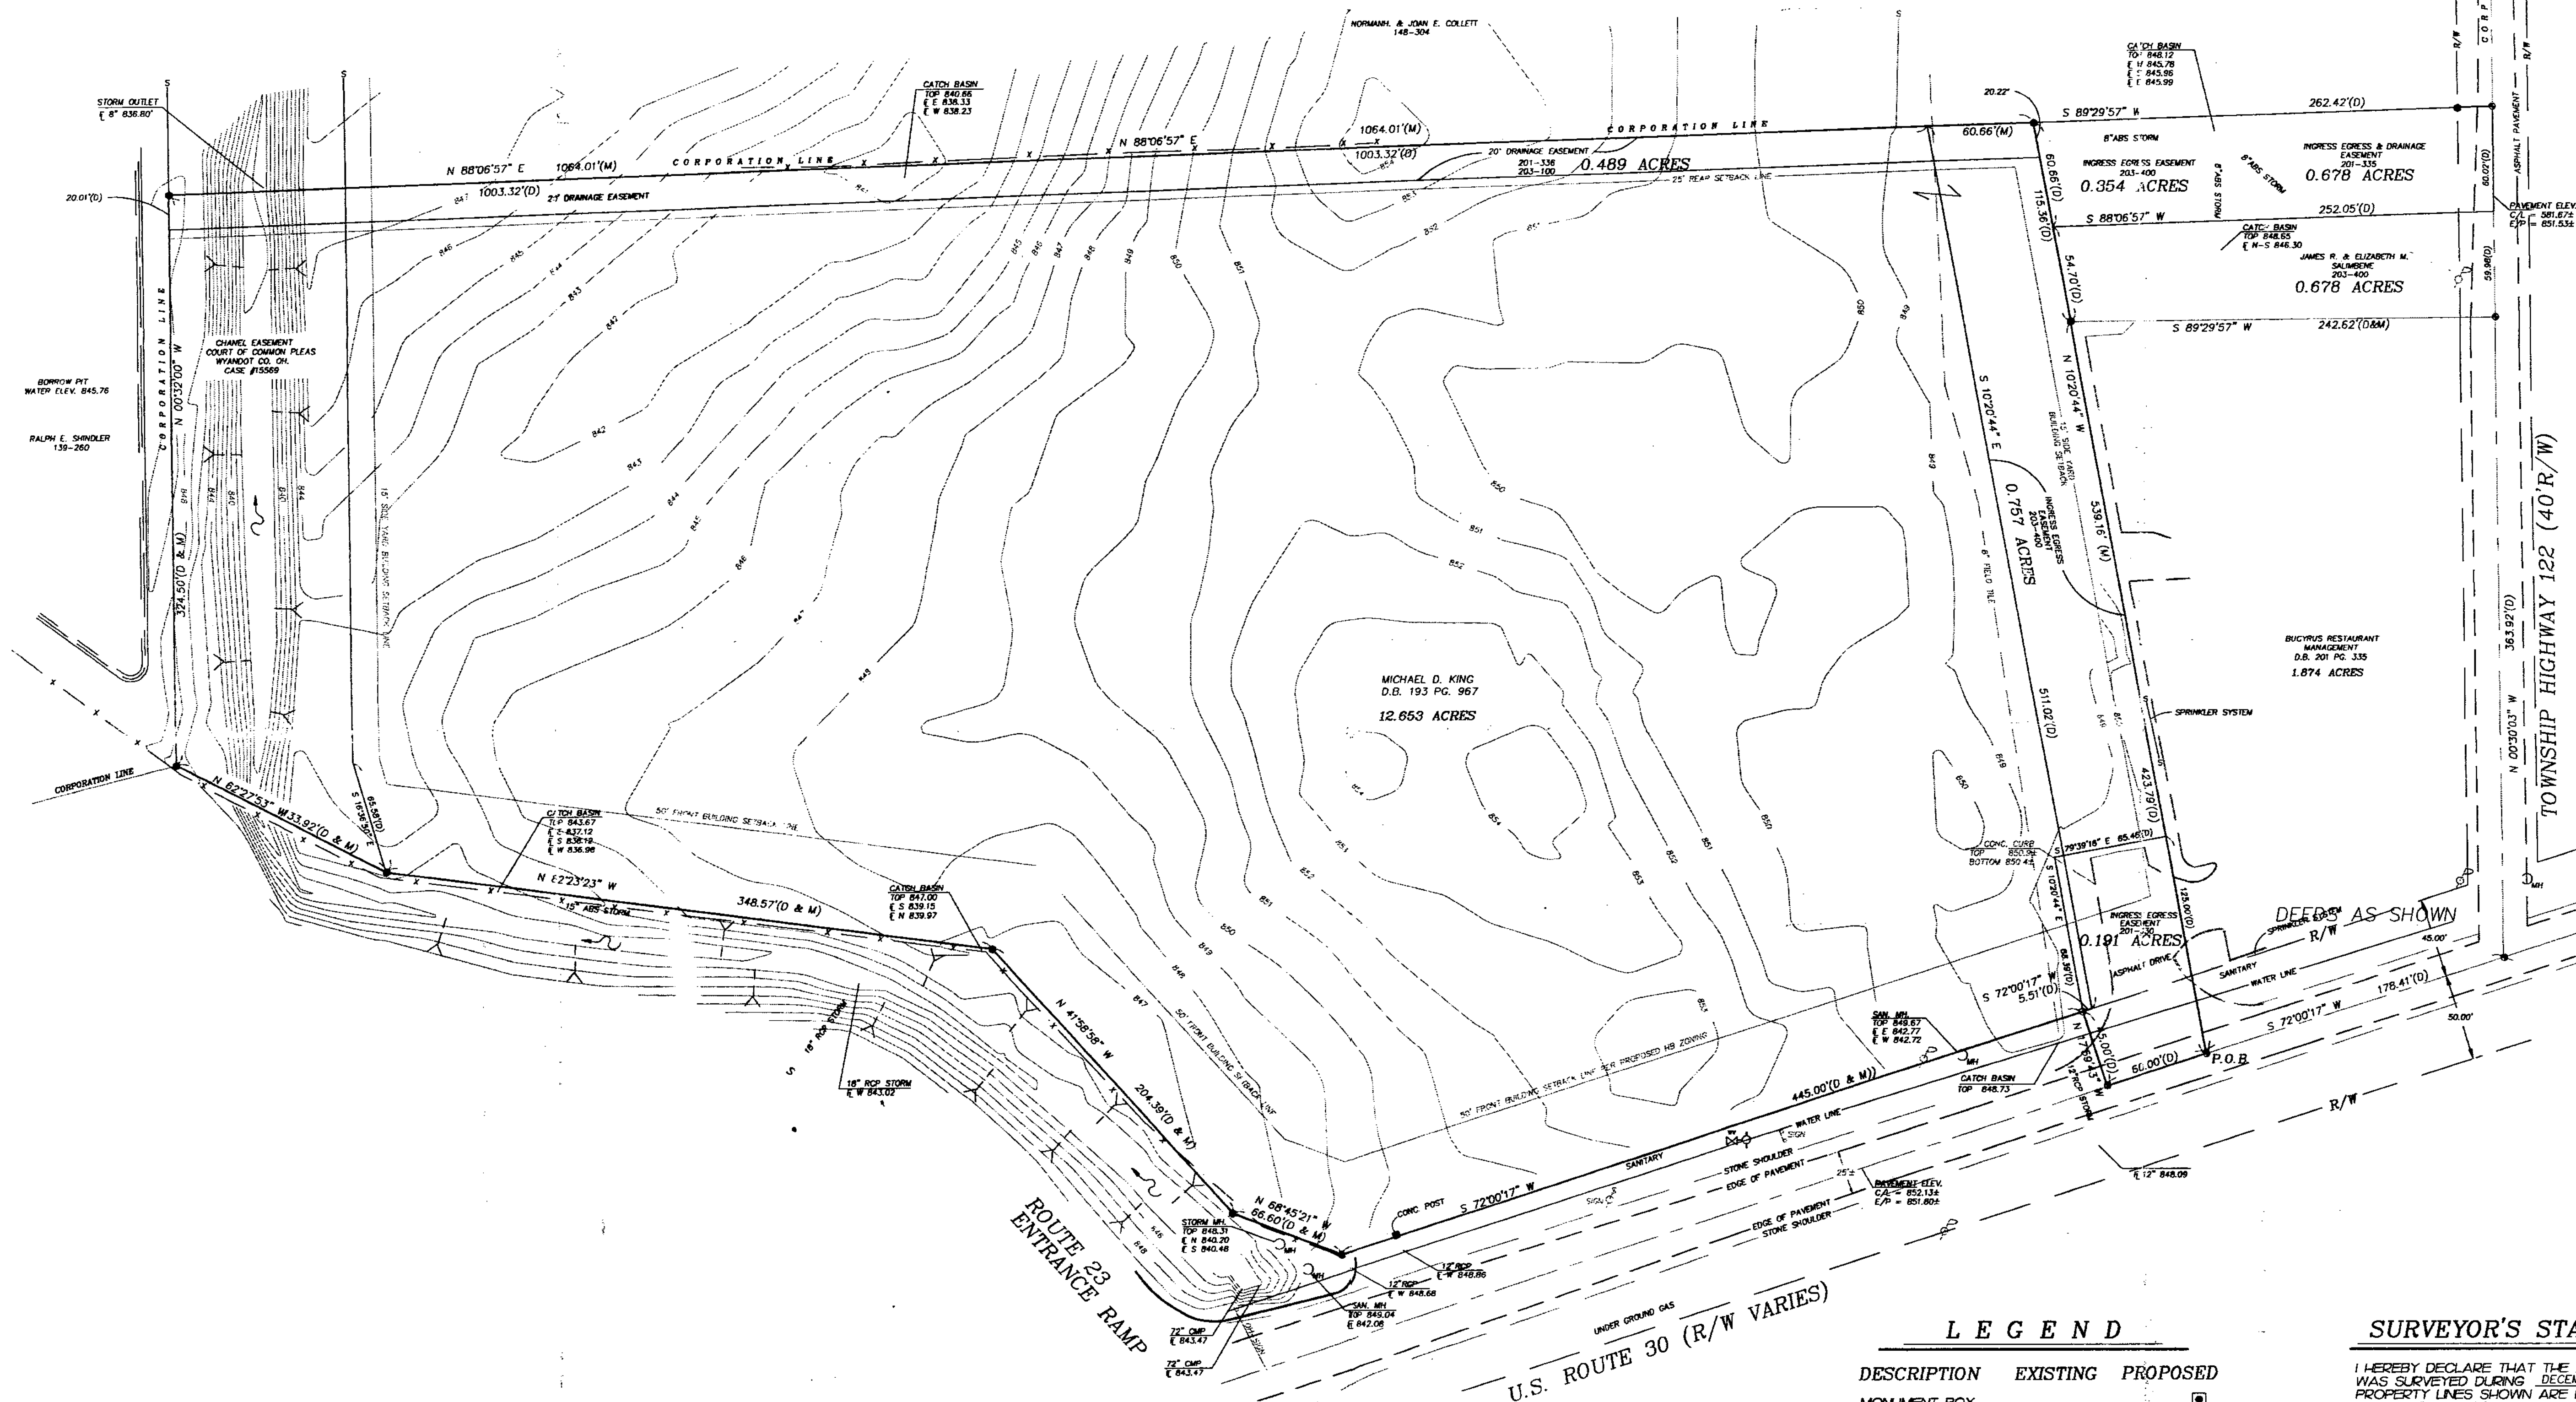

SCALE 1" = 40'
0 50 100 150
FEET

CLOSURE GREATER THAN 1:10,000 MINIMUM



REFERENCES

WYANDOT COUNTY MONUMENT REFERENCES
DEED VOL. 100- PG 234 BLANKET EASEMENT OHIO POWER
DEED VOL. 140-173 RELEASE OF DEED 100-234 EXCEPT
EXISTING POLES
STATE OF OHIO COURT OF COMMON PLEAS
WYANDOT CO. OH. ENTRY SETTLEMENT # 15569
SURVEY RECORD V.9 PG.89
SURVEY RECORD 9 - 54 PG SURVEY FOR DAVE CROW BY
MAKEEVER & ASSOC. IN MARCH 1993
DEEDS AS SHOWN

LEGEND

DESCRIPTION	EXISTING	PROPOSED
MONUMENT BOX		■
CONCRETE MONUMENT	⊗	▲
STONE		●
IRON ROD	○	●
IRON PIPE	⊙	●
RAILROAD SPIKE	⊕	●
PK NAIL	⊗	●
DRILL HOLE	⊙	●
FENCE POST		■
PLAT	P	SR
SURVEY RECORD		M
MEASURED		D
DEED		C
CALCULATION		

SURVEYOR'S STATEMENT


I HEREBY DECLARE THAT THE ABOVE PARCEL WAS SURVEYED DURING DECEMBER 1993. PROPERTY LINES SHOWN ARE LOCATED FROM DEEDS ON RECORD AND ARE DEED LINES. THIS SURVEY CONFORMS TO THE MINIMUM STANDARDS FOR BOUNDARY SURVEYS AS ESTABLISHED UNDER THE ADMINISTRATIVE CODE CHAPTER 4733-37.

BEARINGS ARE ASSUMED ARE FOR ANGULAR MEASUREMENTS ONLY. ALL INFORMATION SHOWN IS TRUE AND CORRECT TO THE BEST OF MY KNOWLEDGE AND BELIEF.

W Robert Kusmer 3-2494
W. ROBERT KUSMER P.S. #6754 DATE

SURVEY FOR: **BOB EVANS FARMS**

LOCATED IN THE SW 1/4 OF SECTION 27
TOWN-2-SOUTH, RANGE-14-EAST, CRANE TWP,
CITY OF UPPER SANDUSKY, WYANDOT COUNTY, OHIO

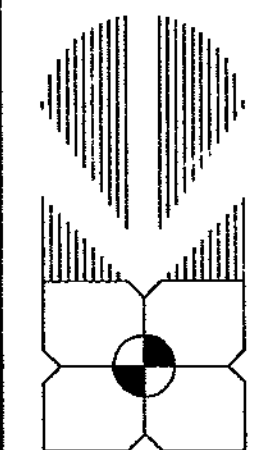

KUSMER & ASSOCIATES, INC.

ARCHITECTS • ENGINEERS • SURVEYORS
622 WEST STATE FREMONT, OHIO 43420
PHONE 419-332-1027

DATE	1/1
BY	W. ROBERT KUSMER
CHECKED BY	
DATE	
PROJECT NO.	93121S
SCALE	MF #596

PR.06\33121S\03-22-1994

ANY INFORMATION OR DATA ON THIS DRAWING IS NOT INTENDED TO BE SUITABLE FOR REUSE BY ANY PERSON, FIRM, OR CORPORATION OR ANY OTHERS ON EXTENSIONS OF THIS PROJECT OR FOR ANY USE ON ANY OTHER PROJECT. ANY REUSE WITHOUT WRITTEN VERIFICATION AND ADAPTATION BY THE ENGINEER, ARCHITECT, OR SURVEYOR FOR THE SPECIFIC PURPOSE INTENDED WILL BE AT THE USER'S SOLE RISK AND WITHOUT LIABILITY OR LEGAL EXPOSURE TO THE ENGINEER, ARCHITECT, OR SURVEYOR. REUSE OF ANY INFORMATION OR DATA ON THIS DRAWING BY ANY PERSON, FIRM, OR CORPORATION IS A VIOLATION OF THE AGREEMENT AND IS SUBJECT TO LITIGATION BY ENGINEER, ARCHITECT, OR SURVEYOR.