
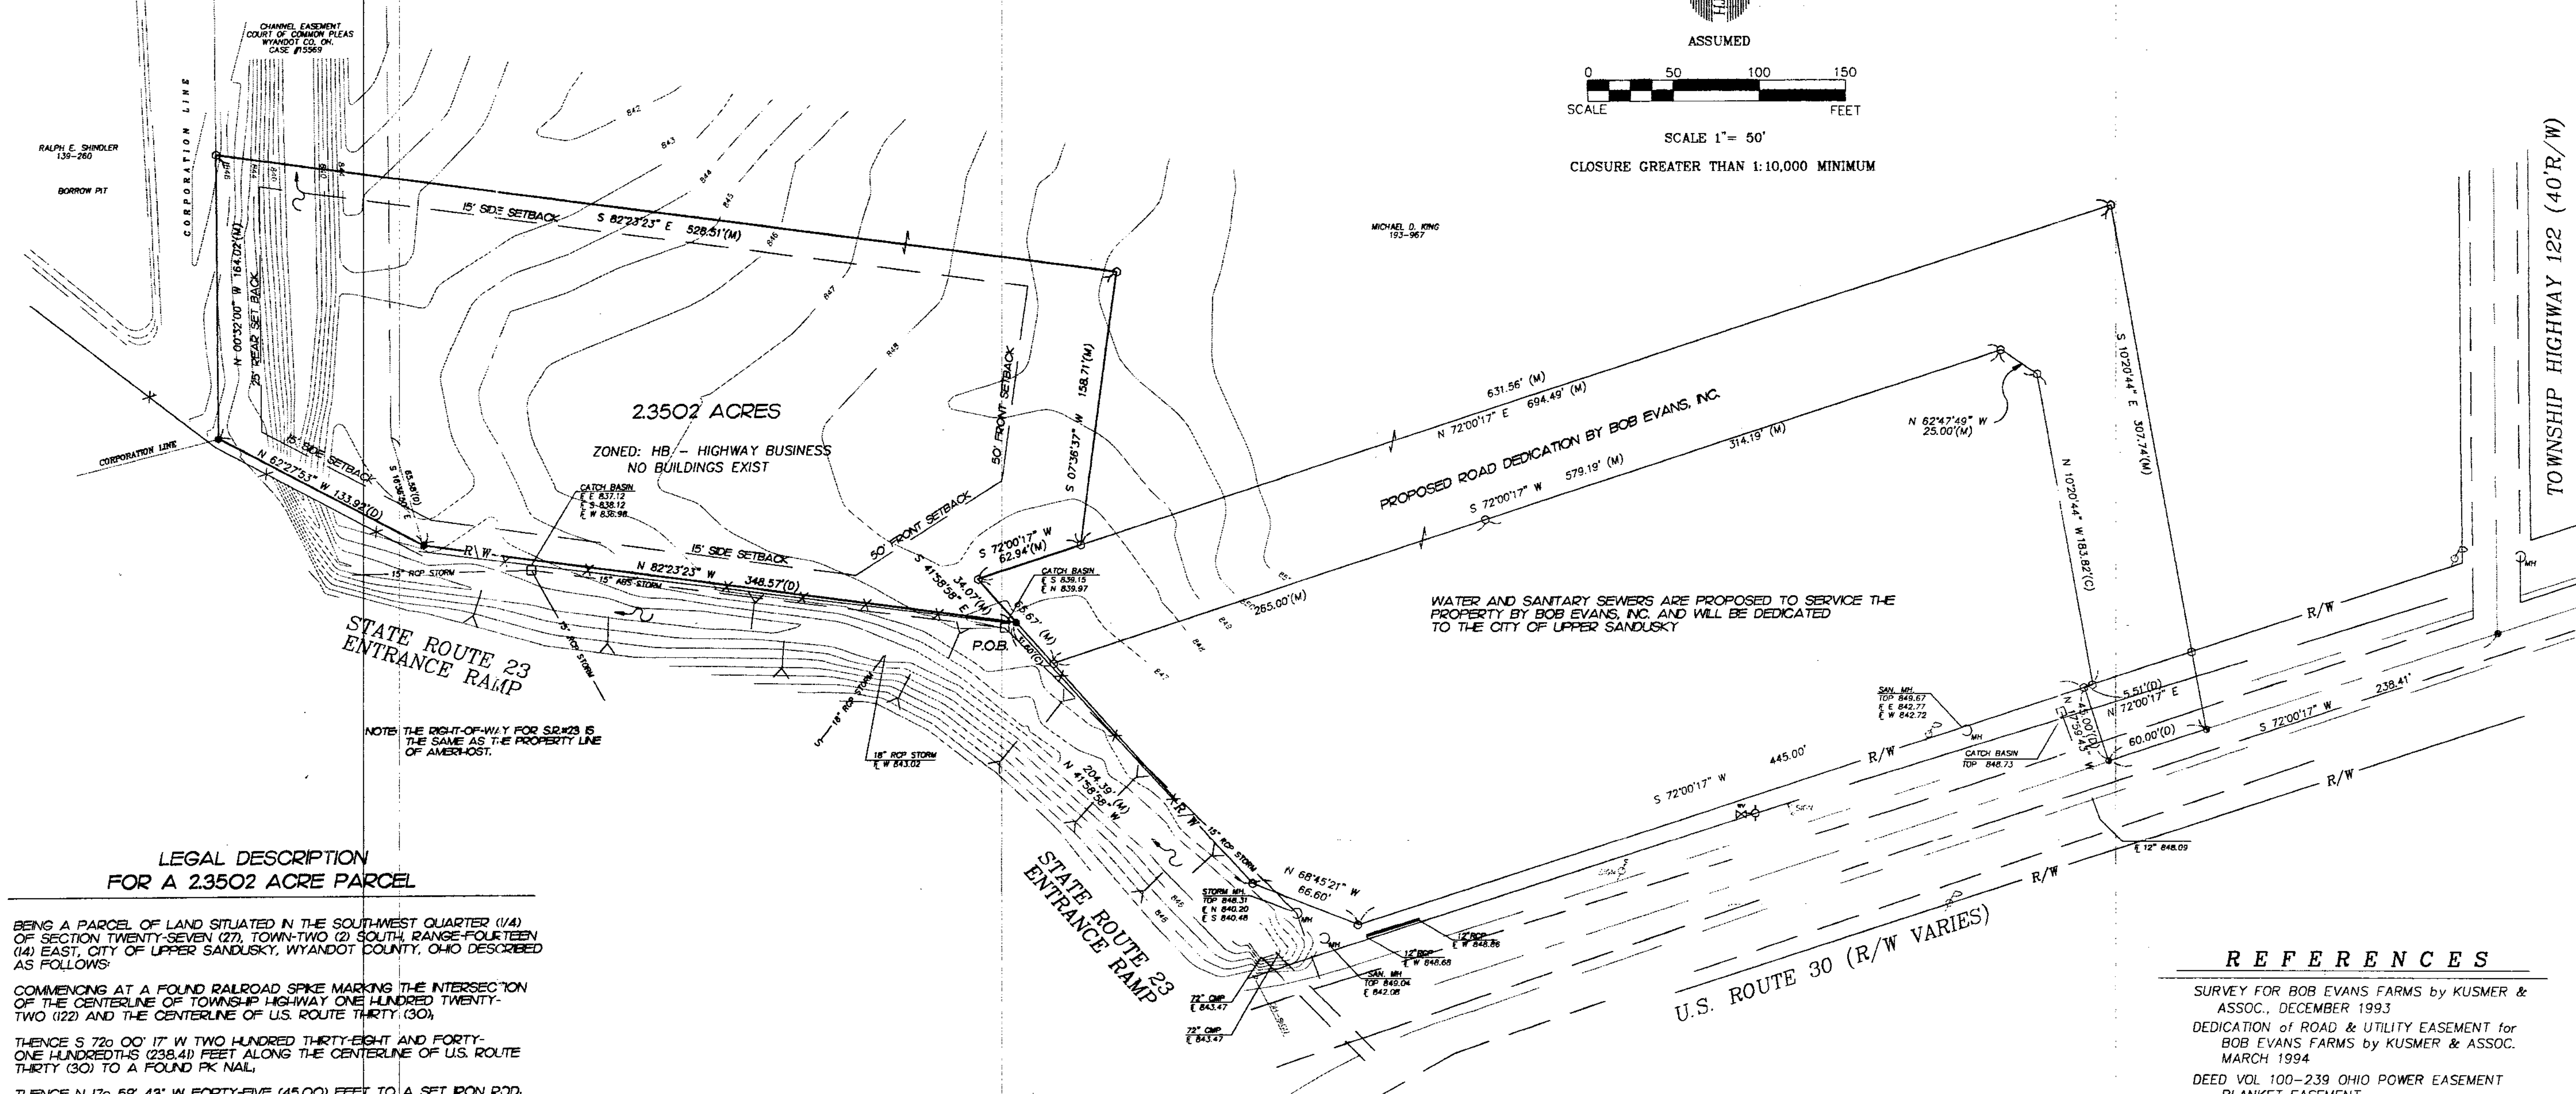


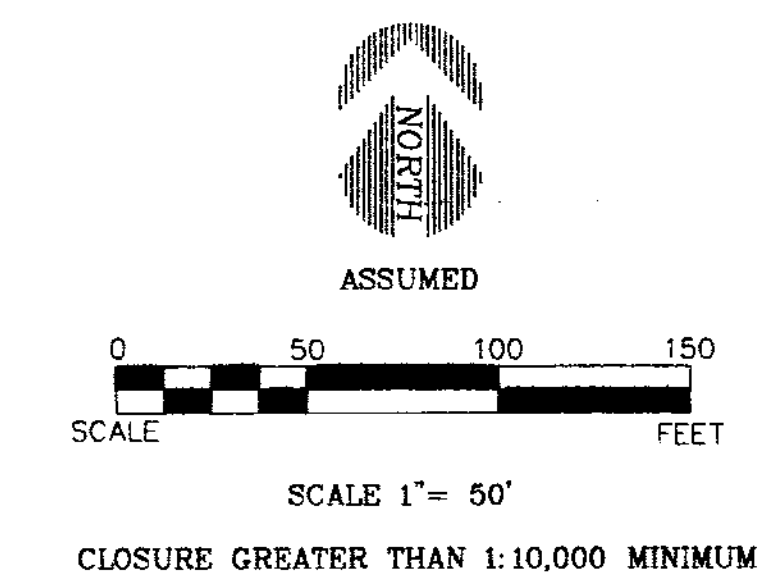

**LEGAL DESCRIPTION
FOR A 23502 ACRE PARCEL**

BEING A PARCEL OF LAND SITUATED IN THE SOUTH-WEST QUARTER (1/4) OF SECTION TWENTY-SEVEN (27), TOWN-TWO (2) SOUTH, RANGE-FOURTEEN (14) EAST, CITY OF UPPER SANDUSKY, WYANDOT COUNTY, OHIO DESCRIBED AS FOLLOWS:

COMMENCING AT A FOUND RAILROAD SPIKE MARKING THE INTERSECTION OF THE CENTERLINE OF TOWNSHIP HIGHWAY ONE HUNDRED TWENTY-TWO (122) AND THE CENTERLINE OF U.S. ROUTE THIRTY (30);


THENCE N 17° 59' 43" W FORTY-FIVE (45.00) FEET TO A SET IRON ROD;

THENCE S 72° 00' 17" W FOUR HUNDRED FORTY-FIVE (445.00) FEET ALONG THE NORTHERLY RIGHT-OF-WAY OF U.S. ROUTE THIRTY (30) TO A SET IRON ROD;

THENCE N 68° 45' 21" W SIXTY-SIX AND SIXTY HUNDREDTHS (66.60) FEET ALONG THE NORTHERLY RIGHT-OF-WAY OF U.S. ROUTE THIRTY (30) TO A FOUND IRON ROD;

THENCE N 41° 58' 58" W TWO HUNDRED FOUR AND THIRTY-NINE HUNDREDTHS (204.39) FEET ALONG THE EASTERLY RIGHT-OF-WAY OF STATE ROUTE TWENTY-THREE (23) TO A FOUND IRON ROD MARKING THE POINT OF BEGINNING;

THENCE N 82° 23' 23" W THREE HUNDRED FORTY-EIGHT AND FIFTY-SEVEN HUNDREDTHS (348.57) FEET ALONG THE EASTERLY RIGHT-OF-WAY OF STATE ROUTE TWENTY-THREE (23) TO A FOUND IRON ROD;

THENCE N 62° 27' 53" W ONE HUNDRED THIRTY-THREE AND NINETY-TWO HUNDREDTHS (133.92) FEET ALONG THE EASTERLY RIGHT-OF-WAY OF STATE ROUTE TWENTY-THREE (23) TO A FOUND IRON ROD;

THENCE N 00° 32' 00" W ONE HUNDRED SIXTY-FOUR AND TWO HUNDREDTHS (64.02) FEET ALONG THE EASTERLY LINE OF A PARCEL OF LAND OWNED BY RALPH E. SHINDLER (DEED VOLUME 139, PAGE 260) TO A SET ROD;

THENCE S 82° 23' 23" E FIVE HUNDRED TWENTY-EIGHT AND FIFTY-ONE HUNDREDTHS (528.51) FEET TO A SET IRON ROD;

THENCE S 07° 36' 37" W ONE HUNDRED FIFTY-EIGHT AND SEVENTY-ONE HUNDREDTHS (158.71) FEET TO A SET IRON ROD;

THENCE S 72° 00' 17" W SIXTY-TWO AND NINETY-FOUR HUNDREDTHS (62.94) FEET TO A SET IRON ROD;

THENCE S 41° 58' 58" E THIRTY-FOUR AND SEVEN HUNDREDTHS (34.07) FEET TO THE POINT OF BEGINNING.

CONTAINING IN ALL 23502 ACRES OF LAND MORE OR LESS, SUBJECT TO ALL LEGAL HIGHWAYS AND EASEMENTS.

THE BEARINGS ARE ASSUMED AND FOR ANGULAR MEASUREMENTS ONLY.



SURVEYOR'S STATEMENT

I HEREBY DECLARE TO FIRST CITIZENS NATIONAL BANK, OLD REPUBLIC TITLE AGENCY OF COLUMBUS, OHIO, AND A.P. HOTELS OF OHIO, INC. THAT THIS MAP AND THE SURVEY ON WHICH IT IS BASED WERE MADE IN ACCORDANCE WITH THE MINIMUM STANDARDS FOR ALTA / ACSM LAND TITLE SURVEYS, JOINTLY ESTABLISHED AND ADOPTED BY ALTA AND ACSM IN 1992, AND PURSUANT TO THE ACCURACY STANDARDS OF A RURAL SURVEY.

THIS SURVEY ALSO COMFORMS TO THE MINIMUM STANDARDS FOR BOUNDARY SURVEYS AS ESTABLISHED UNDER THE ADMINISTRATIVE CODE CHAPTER 4733-37.

BEARINGS ARE ASSUMED AND FOR ANGULAR MEASUREMENTS ONLY. ALL INFORMATION SHOWN IS TRUE AND CORRECT TO THE BEST OF MY KNOWLEDGE AND BELIEF.

THIS SURVEY WAS MADE BY
 W. ROBERT KUSMER
 DATE 4-29-94
 W. ROBERT KUSMER P.S. #6754
 DATE 4-29-94