


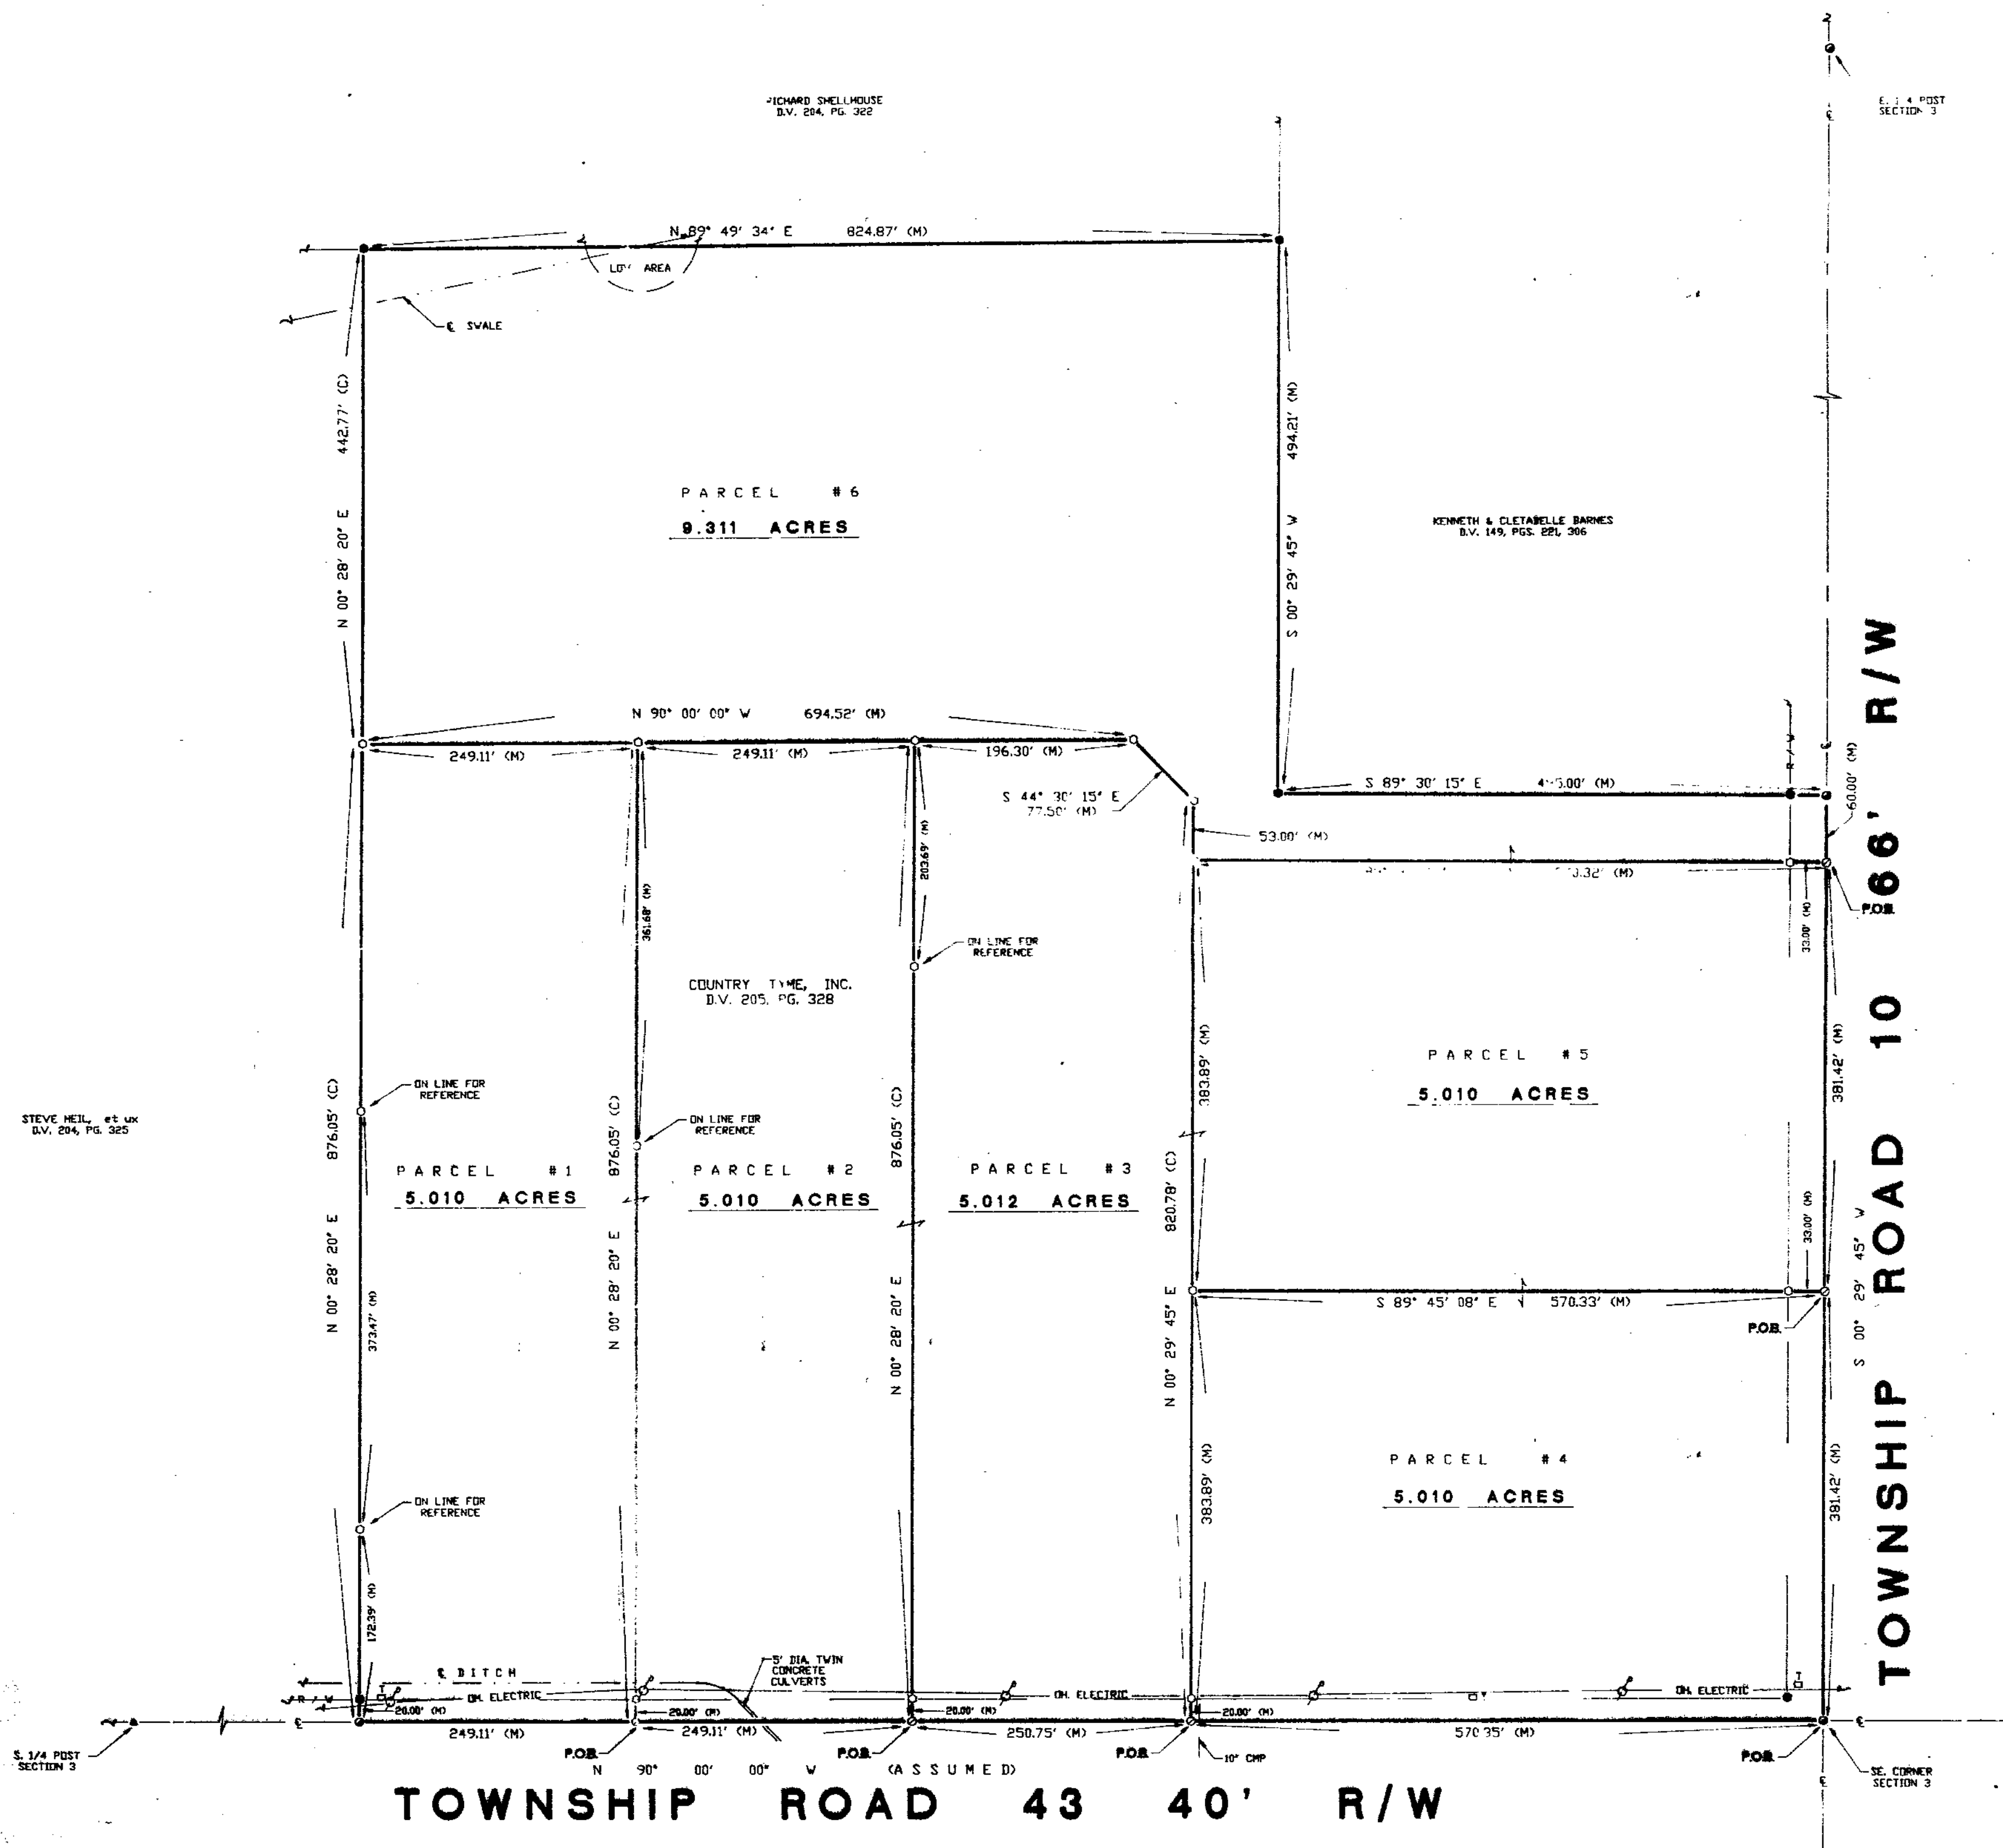

1" = 100'  
SCALE

## REFERENCES

DEED NO. 121 AND PAGE 47, DEED NO. 121  
DEED NO. 121 AND PAGE 47, DEED NO. 121




SURVEY NUMBER 9453  
VOLUME 9 PAGE 124  
DATE June 8, 1994

NOTE: ALL IRON ROD SET ARE 5/8" DIA. x 30" LENGTH  
WITH PERSONALIZED CAPS (HANK & ASSOC.)  
DRIVEN FLUSH TO THE GROUND.

## LEGEND

| SET | FOUND | DESCRIPTION    |
|-----|-------|----------------|
| △   | ▲     | STONE          |
| ⊗   | ■     | MONUMENT BOX   |
| ⊙   | ●     | CONC. MONUMENT |
| ⊕   | ⦿     | RAILROAD SPIKE |
| ○   | ●     | NAIL           |
| ○   | ●     | IRON ROD       |
| ○   | ●     | IRON PIPE      |
| ○   | ●     | DRILL HOLE     |
| ○   | ●     | WOOD POST      |
| D   |       | DEED           |
| P   |       | PLAT           |
| M   |       | MEASURED       |
| S   |       | SURVEYED       |
| C   |       | CALCULATED     |

I HEREBY DECLARE THAT THE ABOVE PARCEL WAS  
SURVEYED DURING APRIL, 1994  
PROPERTY LINES SHOWN ARE LOCATED FROM DEEDS  
ON RECORD AND ARE DEED LINES. BEARINGS ARE  
ASSUMED FOR ANGULAR MEASUREMENT ONLY. ALL  
INFORMATION SHOWN IS TRUE AND CORRECT TO THE  
BEST OF MY KNOWLEDGE AND BELIEF (PER CHAPTER  
4713-17 OF THE OHIO REVISED CODE).

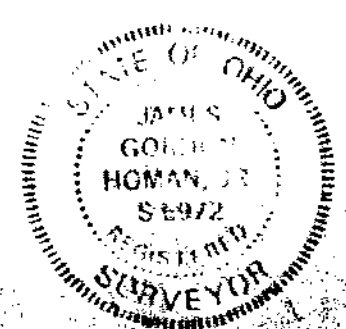

JAMES G. HOMAN, JR., P.S. 68972