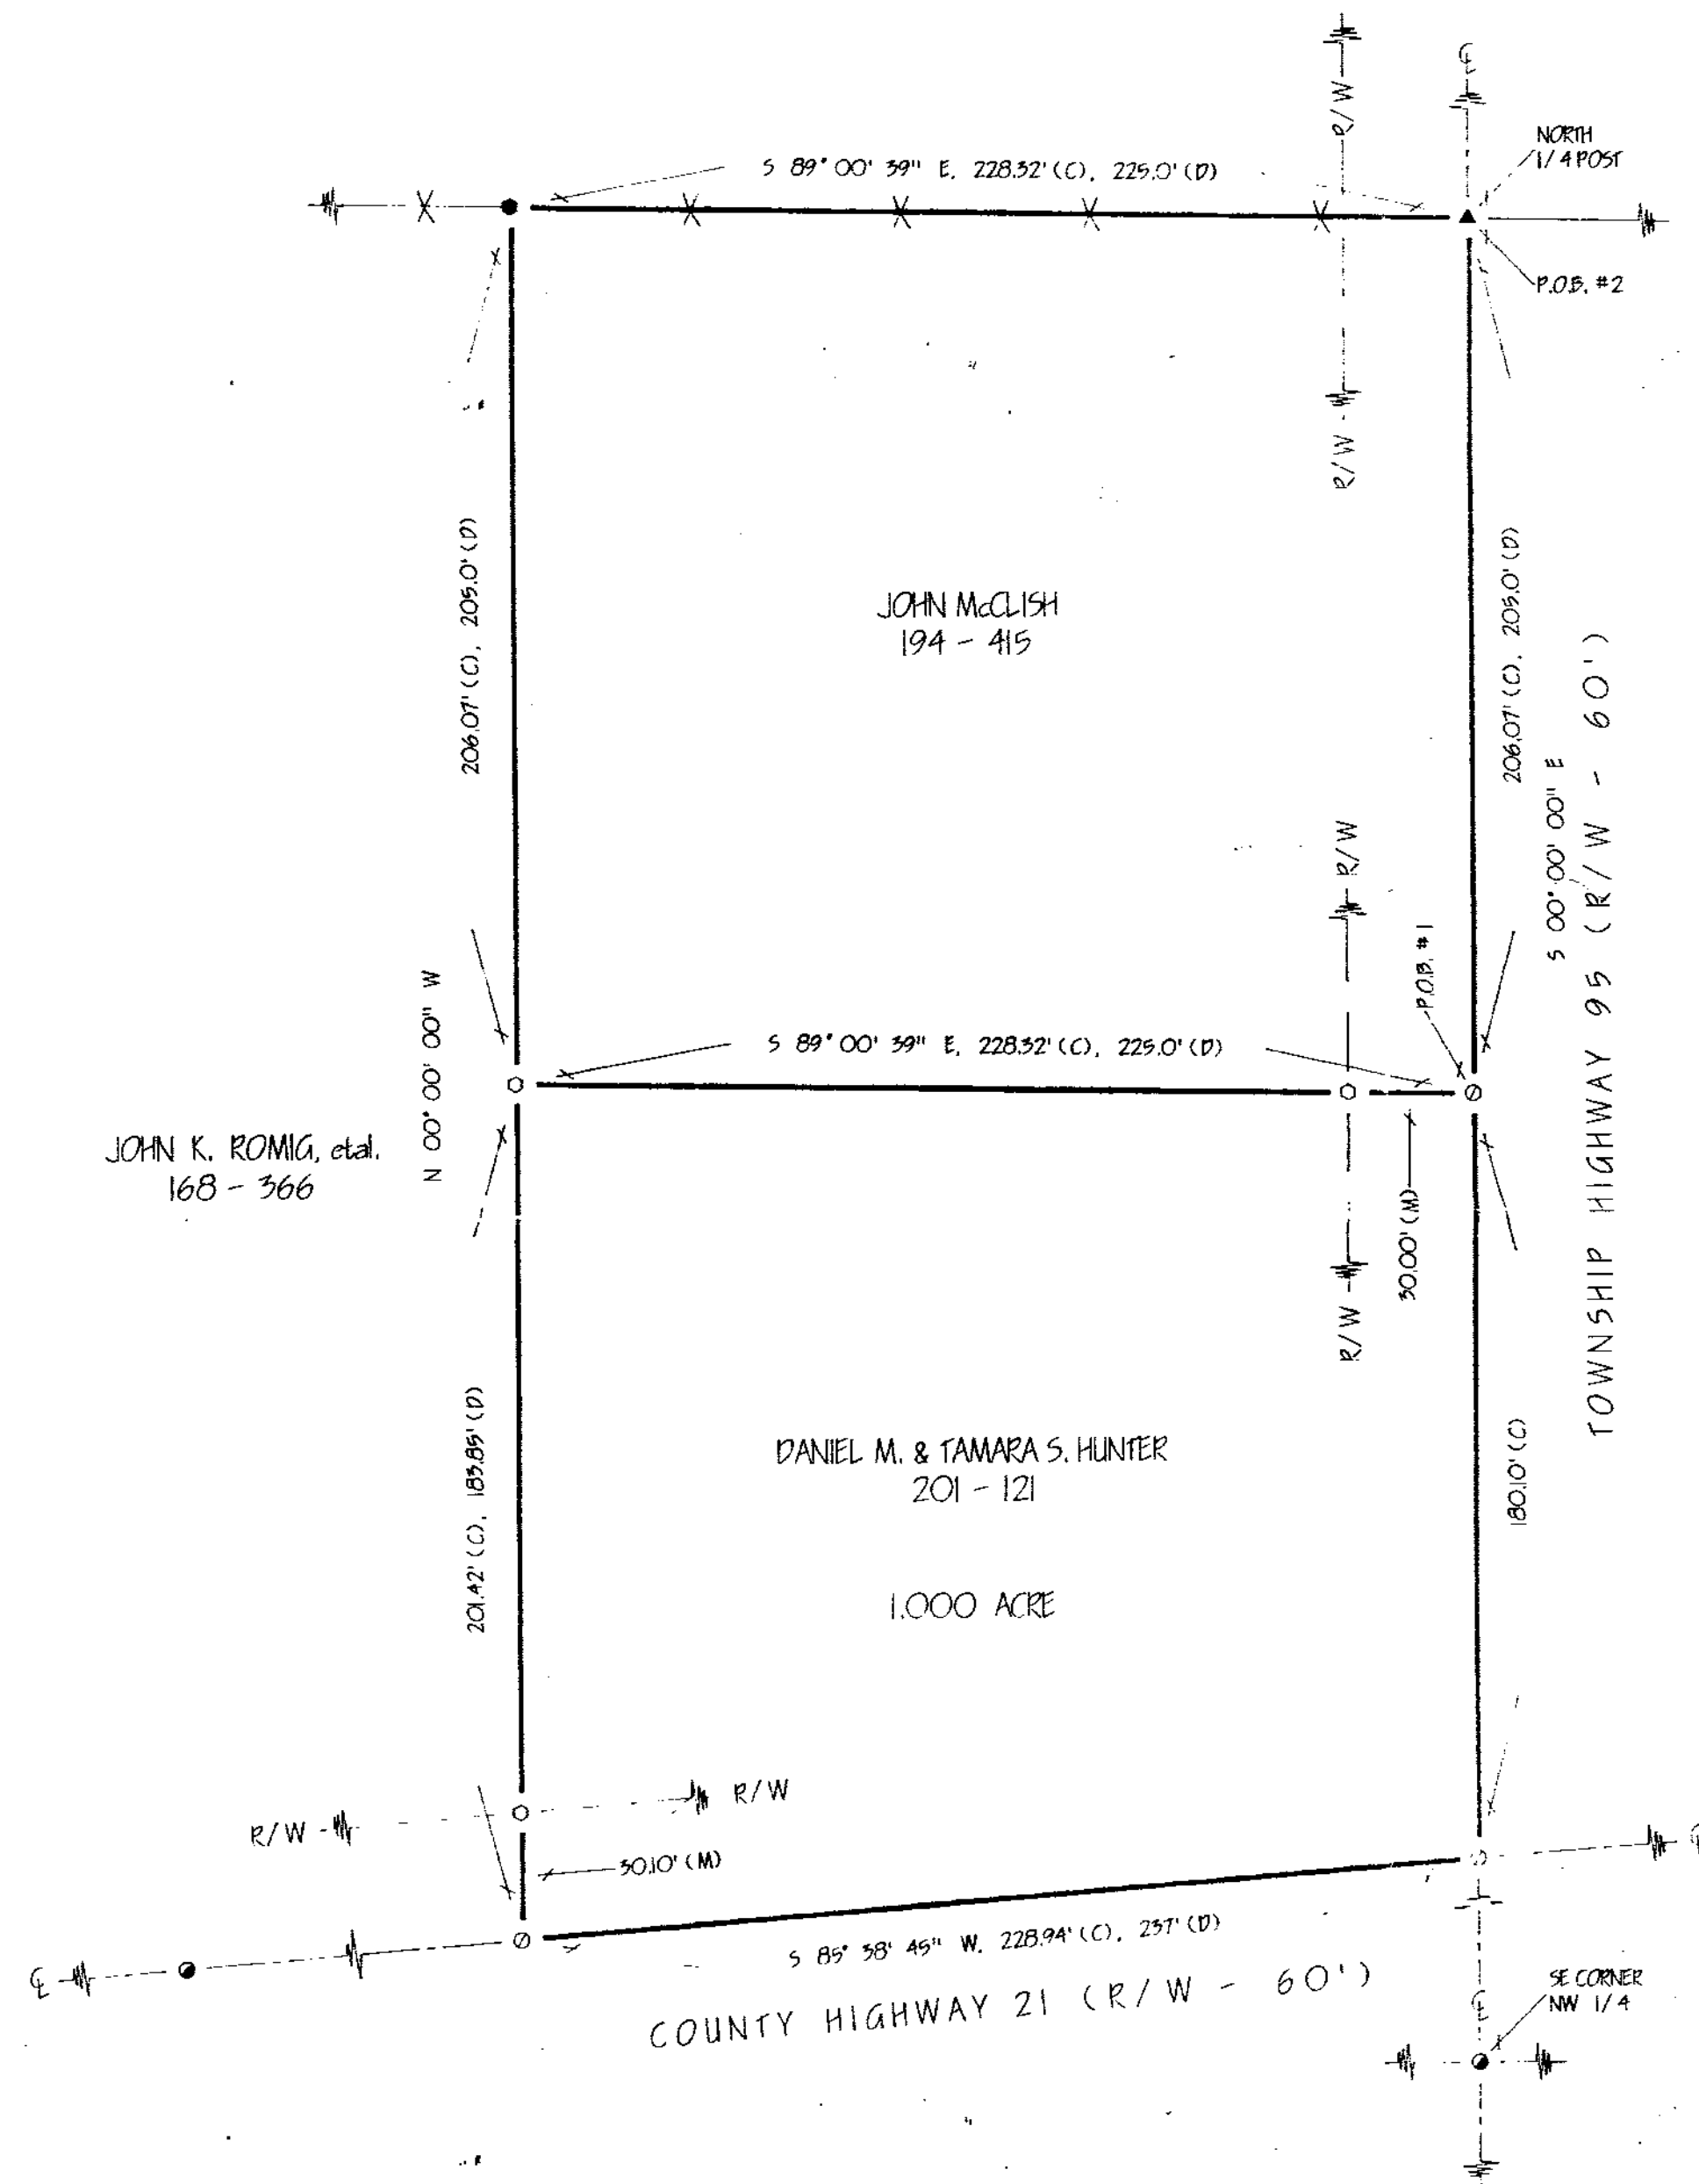


REFERENCES

DEED VOLUMES & PAGES AS SHOWN
SURVEY VOLUME 6, PAGE 408.
SURVEY VOLUME 5, PAGE 211.

LEGEND

SET	FOUND	DESCRIPTION
⊕	●	MONUMENT
⊕	⊕	RAILROAD SPIKE
⊕	⊕	NAIL
⊕	⊕	IRON PIPE
⊕	⊕	DRILL HOLE
⊕	⊕	1/2" IRON ROD WITH PERSONALIZED CAP
⊕	⊕	IRON ROD
	⊕	FENCE POST
	⊕	STONE
	⊕	MONUMENT BOX
X-X		FENCE
D		DEED
P		PLAT
M		MEASURED
C		CALCULATED
⊕		DIAMETER
SR		SURVEY RECORD
E/P		EDGE OF PAVEMENT
L.A. R/W		LIMITED ACCESS R/W
⊕		CONCRETE RIGHT OF WAY MARKER

Note: This survey does not include a title search. Easements or other encumbrances on or over the land are not shown on this survey.

I hereby certify that I have surveyed the above described property during June, 1994. This survey is subject to all legal highways, easements, restrictions, leases of record and of records in respective utility offices. The bearings referred to hereon are based on an assumed meridian and are only for the purpose of angular measurements.

VICTOR B. KOEHLER, P.S. NO. 7457 DATE

DRAWN BY	CHECKED BY	REVISION
FRS 7-2-94	VPK 7-5-94	

SURVEY FOR: JOHN ROMIG

LOCATED IN PART OF THE NORTHWEST
QUARTER OF SECTION 13, T-1-S, R-12-E,
RIDGE TOWNSHIP, WYANDOT COUNTY, OHIO

VICTOR B. KOEHLER, P.S.

P.O. BOX 28
UPPER SANDUSKY, OHIO 43351
419 294 5388