

REFERENCES


- DEED VOLUMES & PAGES AS SHOWN
- WYANDOT COUNTY CORNERSTONE RECORDS
- SURVEY VOLUME 5, PAGE 175.

LEGEND

SET	FOUND	DESCRIPTION
○	●	MONUMENT
⊕	●	RAILROAD SPIKE
⊙	●	NAIL
⊗	●	IRON PIPE
⊘	●	DRILL HOLE
○	●	1/2" IRON ROD WITH PERSONALIZED CAP
	●	IRON ROD
	■	FENCE POST
	▲	STONE
	□	MONUMENT BOX
X-X		FENCE
D		DEED
P		PLAT
M		MEASURED
C		CALCULATED
⊘		DIAMETER
SR		SURVEY RECORD
E/P		EDGE OF PAVEMENT
L.A. R/W		LIMITED ACCESS R/W
⊗		CONCRETE RIGHT OF WAY MARKER

Note: This survey does not include a title search. Easements or other encumbrances on or over the land are not shown on this survey.

I hereby certify that I have surveyed the above described property during August, 1994. This survey is subject to all legal highways, easements, restrictions, leases of record and of records in respective utility offices. The bearings referred to hereon are based on an assumed meridian and are only for the purpose of angular measurements.

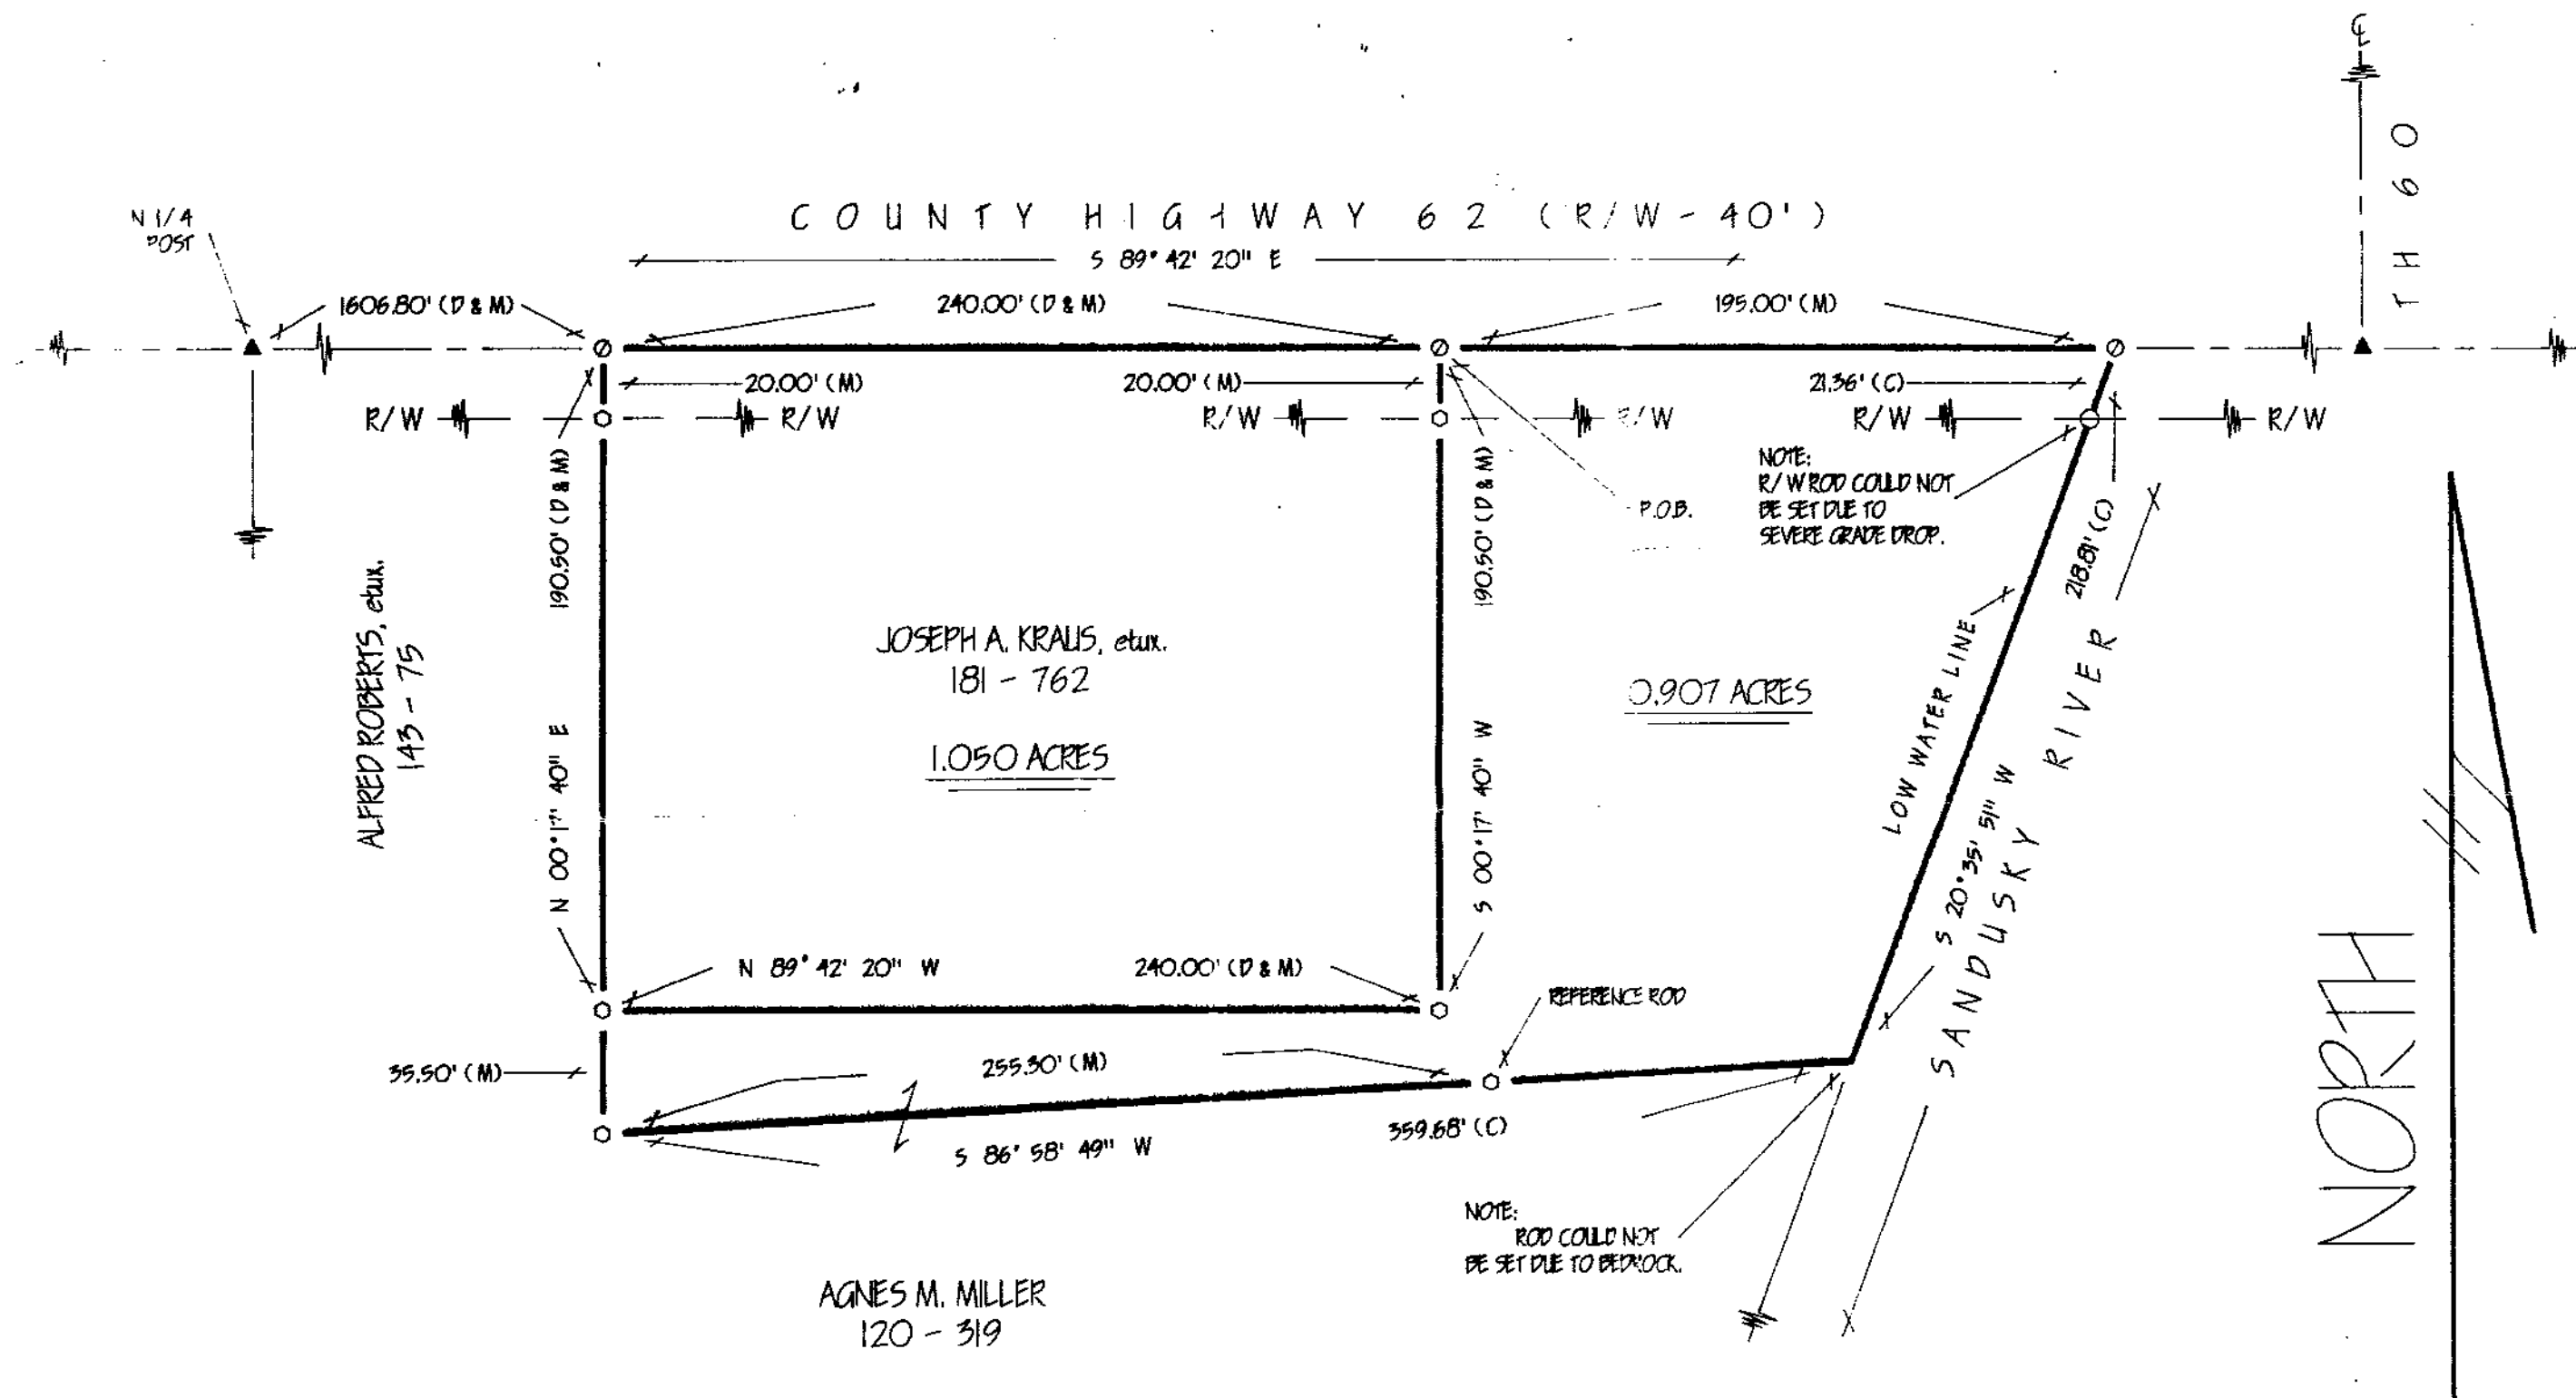

9479
9 139
Sept. 6, 1994

VICTOR B. KOEHLER, P.S. NO. 7457 DATE

DRAWN BY	CHECKED BY	REVISION
FRS 8-22-94	VBR 8-22-94	

SURVEY FOR: JOE & CINDY KRAUS
LOCATED IN PART OF THE NORTHEAST QUARTER OF SECTION 22, T-3-S, R-14-E, PITT TOWNSHIP, WYANDOT COUNTY, OHIO

VICTOR B. KOEHLER, P.S.
P.O. BOX 28 UPPER SANDUSKY, OHIO 43351 419-294-5388