


BOUNDARY SURVEY

Being a part of the SW 1/4 of Section 21,
T3S, R12E, Jackson Township, County of
Wyandot, State of Ohio.

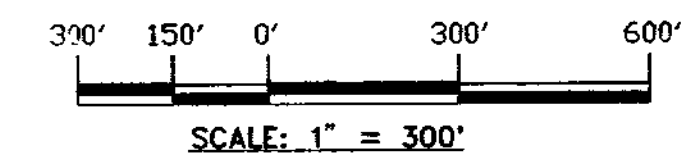


PRIOR DEED REF: VOLUME 174, PAGE 819
VOLUME 178, PAGE 349
SURVEY REF: VOLUME 2, PAGE 200
VOLUME 3, PAGE 167

NOTE: All bearings are based on the centerline of
Township Highway #64 having a bearing of S 89°36'45" W.


NOTE: 1/2" X 30' Long = 1/2" Rebar Set.

SURVEY NUMBER: 9485
VOLUME: 9 PAGE: 144
FILING DATE: 9-28-94

BOUNDARY SURVEY

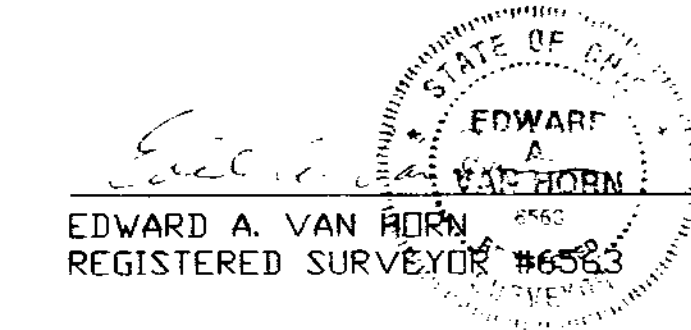

		FOR: KALMBACH FEEDS	
		P.O. Box #38 Upper Sandusky, Ohio	
DATE	9-13-94	BY	EVH
APP'D	94-40	FILE	
BOUNDARY SURVEY		PAGE 1 OF 1	

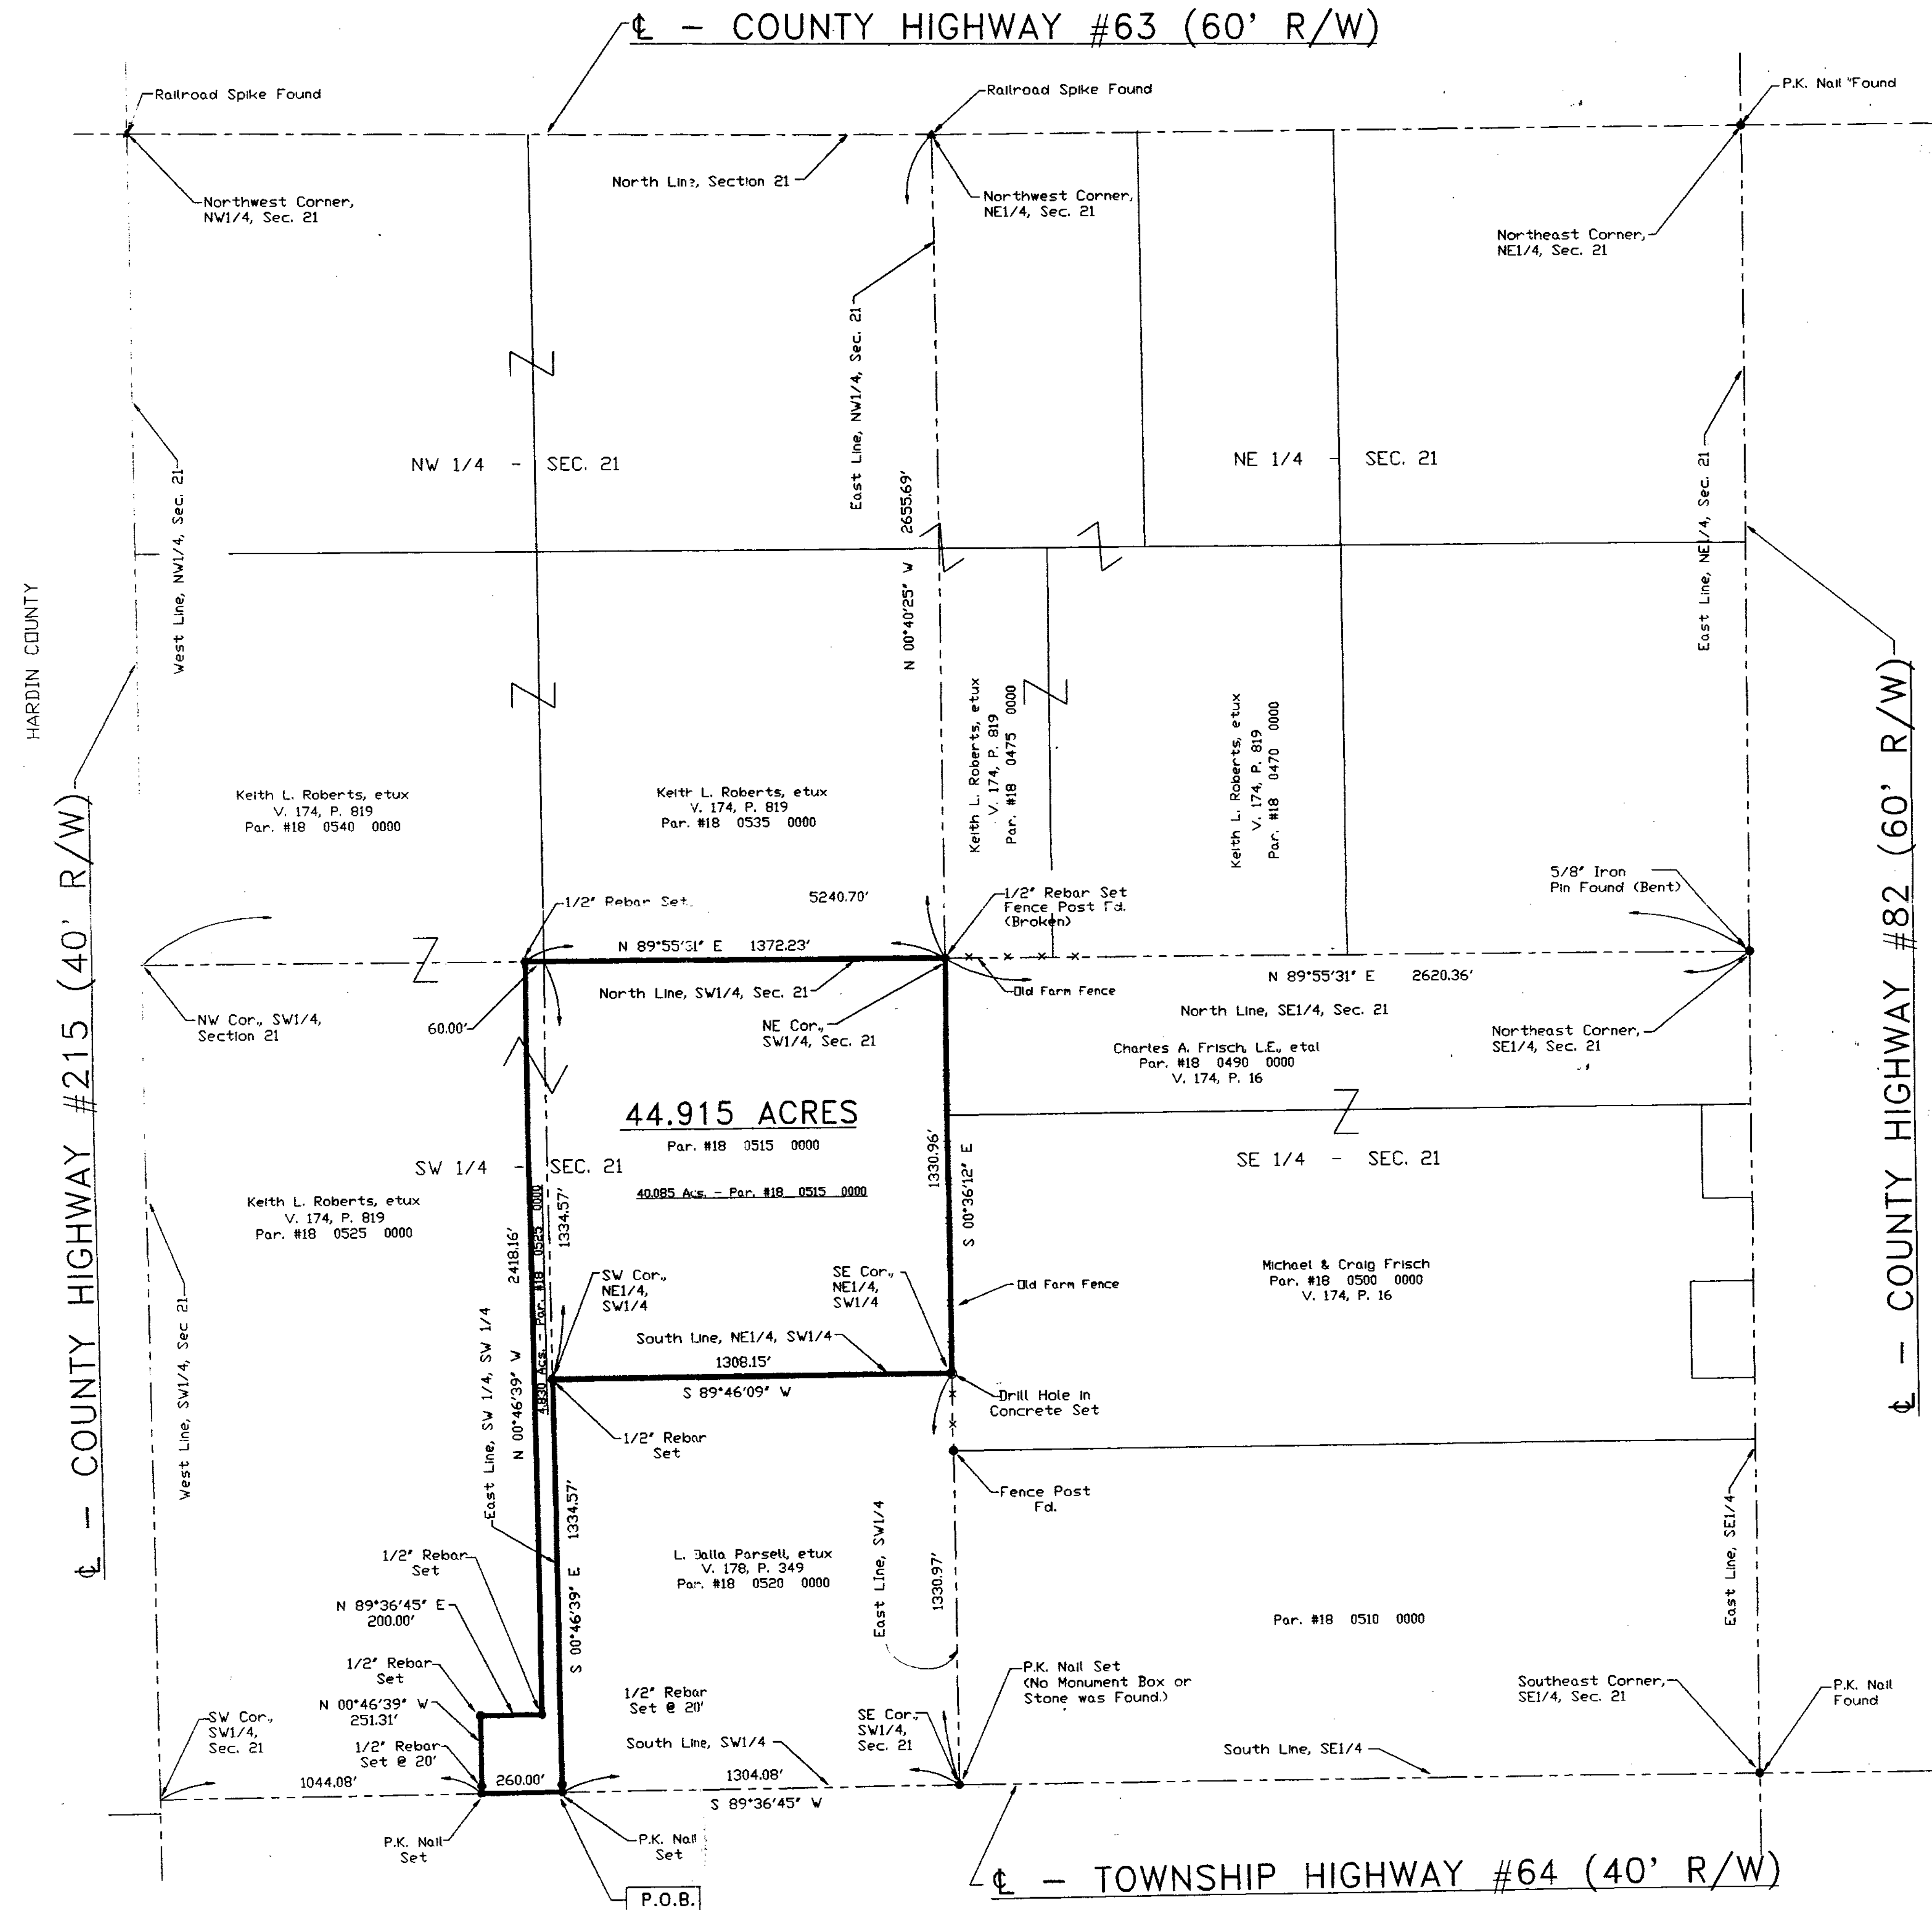

JACKSON
21-3-12
Vol 9 Pg. 144