

REFERENCES

- DEED VOLUMES & PAGES AS SHOWN
- SURVEY VOLUME 7, PAGE 194.
- SURVEY VOLUME 6, PAGE 551.


LEGEND

SET	FOUND	DESCRIPTION
●	●	MONUMENT
⊙	⊙	RAILROAD SPIKE
○	○	NAIL
⊙	⊙	IRON PIPE
⊙	⊙	DRILL HOLE
○	○	1/2" IRON ROD WITH PERSONALIZED CAP
	●	IRON ROD
	■	FENCE POST
	▲	STONE
	⊠	MONUMENT BOX
X-X		FENCE
D		DEED
P		PLAT
M		MEASURED
C		CALCULATED
Ø		DIAMETER
SR		SURVEY RECORD
E/P		EDGE OF PAVEMENT
L.A. R/W		LIMITED ACCESS R/W
⊙		CONCRETE RIGHT OF WAY MARKER
P/L		PROPERTY LINE

Note: This survey does not include a title search. Easements or other encumbrances on or over the land are not shown on this survey.

I hereby certify that I have surveyed the above described property during September, 1994. This survey is subject to all legal highways, easements, restrictions, leases of record and of records in respective utility offices. The bearings referred to hereon are based on an assumed meridian and are only for the purpose of angular measurements.

VICTOR B. KOEHLER, P.S. NO. 7457 DATE

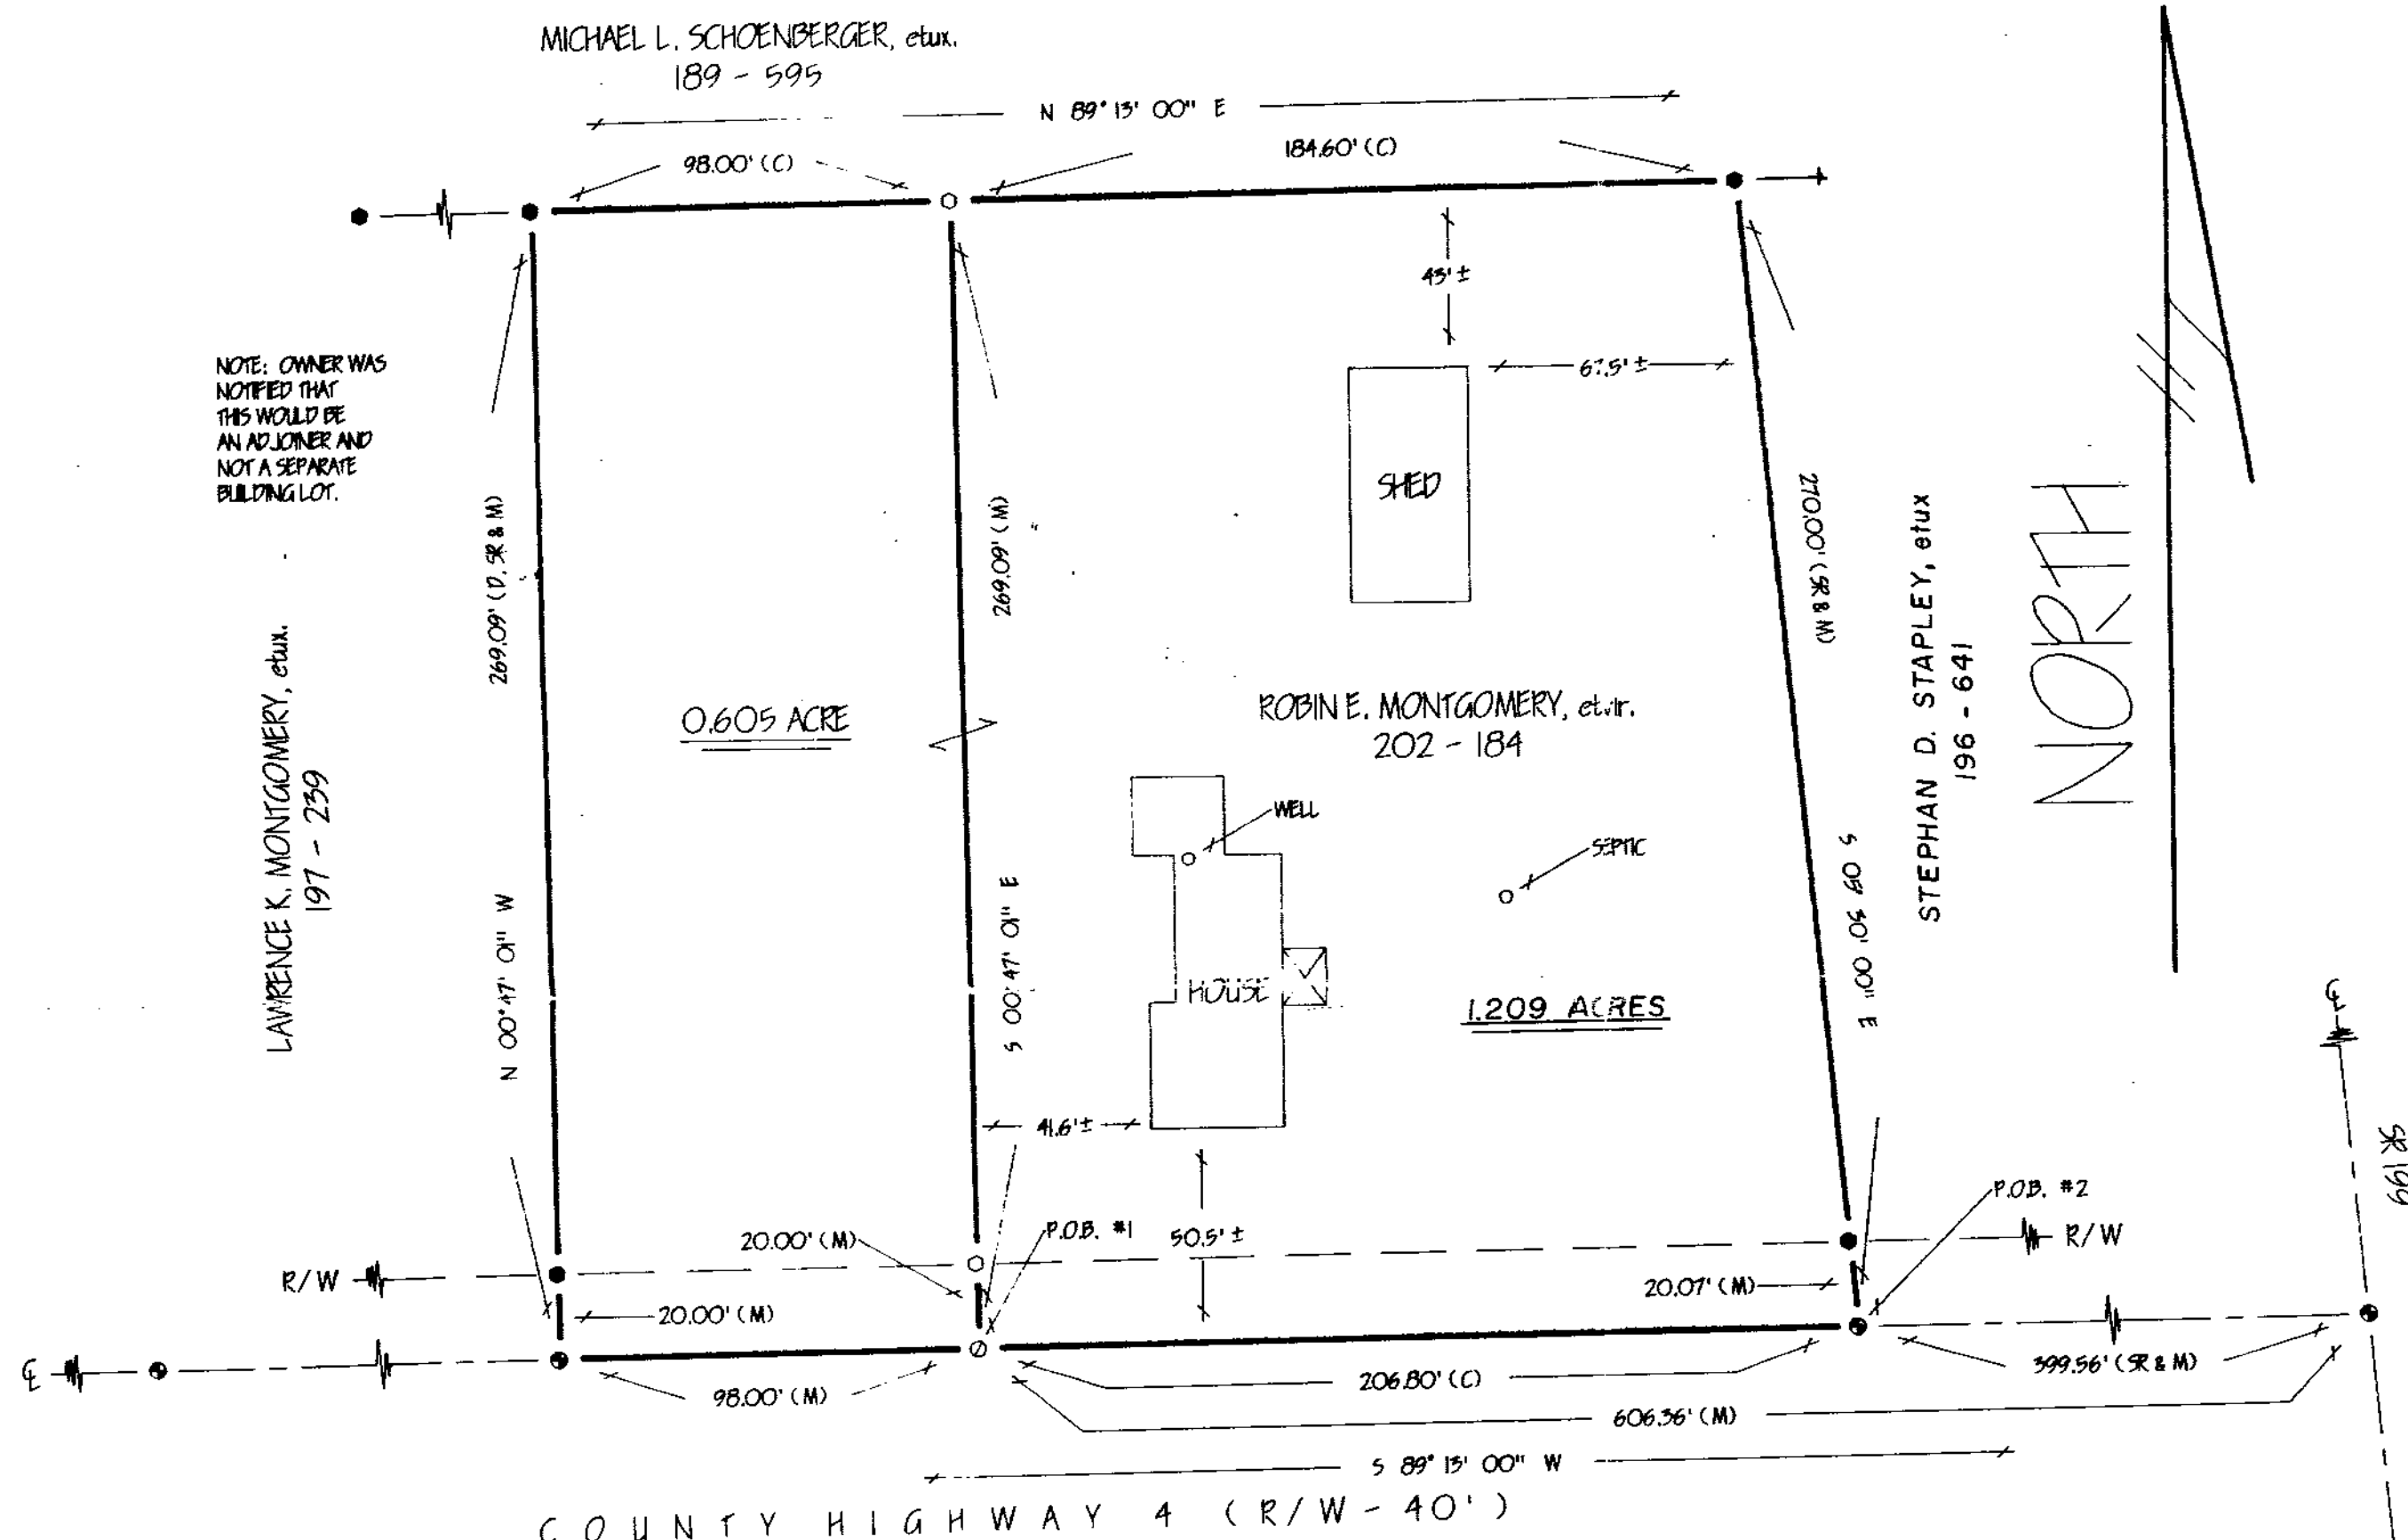

9491
9 148
10-17-94



DRAWN BY	CHECKED BY	REVISION
FRS 9-29-94	VBK 9-30-94	

SURVEY FOR: LAWRENCE K. MONTGOMERY

LOCATED IN PART OF THE NORTHWEST
QUARTER OF SECTION 2, T-2-S, R-13-E,
SALEM TOWNSHIP, WYANDOT COUNTY, OHIO

VICTOR B. KOEHLER, P.S.
P.O. BOX 28
UPPER SANDUSKY, OHIO 43351
419-294-5388