


SURVEY FOR: EDWARD STONE
1588 S.R. 53
MCCUTCHENVILLE, OHIO

SITUATED IN THE STATE OF OHIO, COUNTY OF WYANDOT,
TOWNSHIP OF ANTRIM, PART OF THE NW 1/4 OF SEC. 3,
T. 3 S., R. 15 E., VILLAGE OF NEVADA.

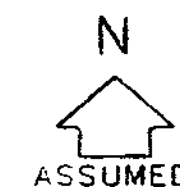


0' 20' 40' 60' 80'
SCALE: 1" = 40'

REFERENCES

SURVEY BY R. STRAUCH 6/17/89
DEEDS V. 194/P. 97, V. 188/P. 70
V. 173/P. 81, V. 155/P. 410, V. 195/
P. 817, V. 189/P. 921, V. 182/P. 231,
V. 176/P. 722, SURVEY BY F. E.
KROCKA 4/3/79
J.L. COOK ADDITION PLAT BOOK
1, P. 39

LEGEND

SET	FOUND	DESCRIPTION
	●	NAIL
	3/4" ●	IRON PIPE
	3/4" ○	IRON PIPE WITH PERSONALIZED CAP
	5/8" ●	IRON ROD WITH PERSONALIZED CAP
	5/8" ○	IRON ROD
	■	FENCE POST WOOD
	***	FENCE AND IRON POST

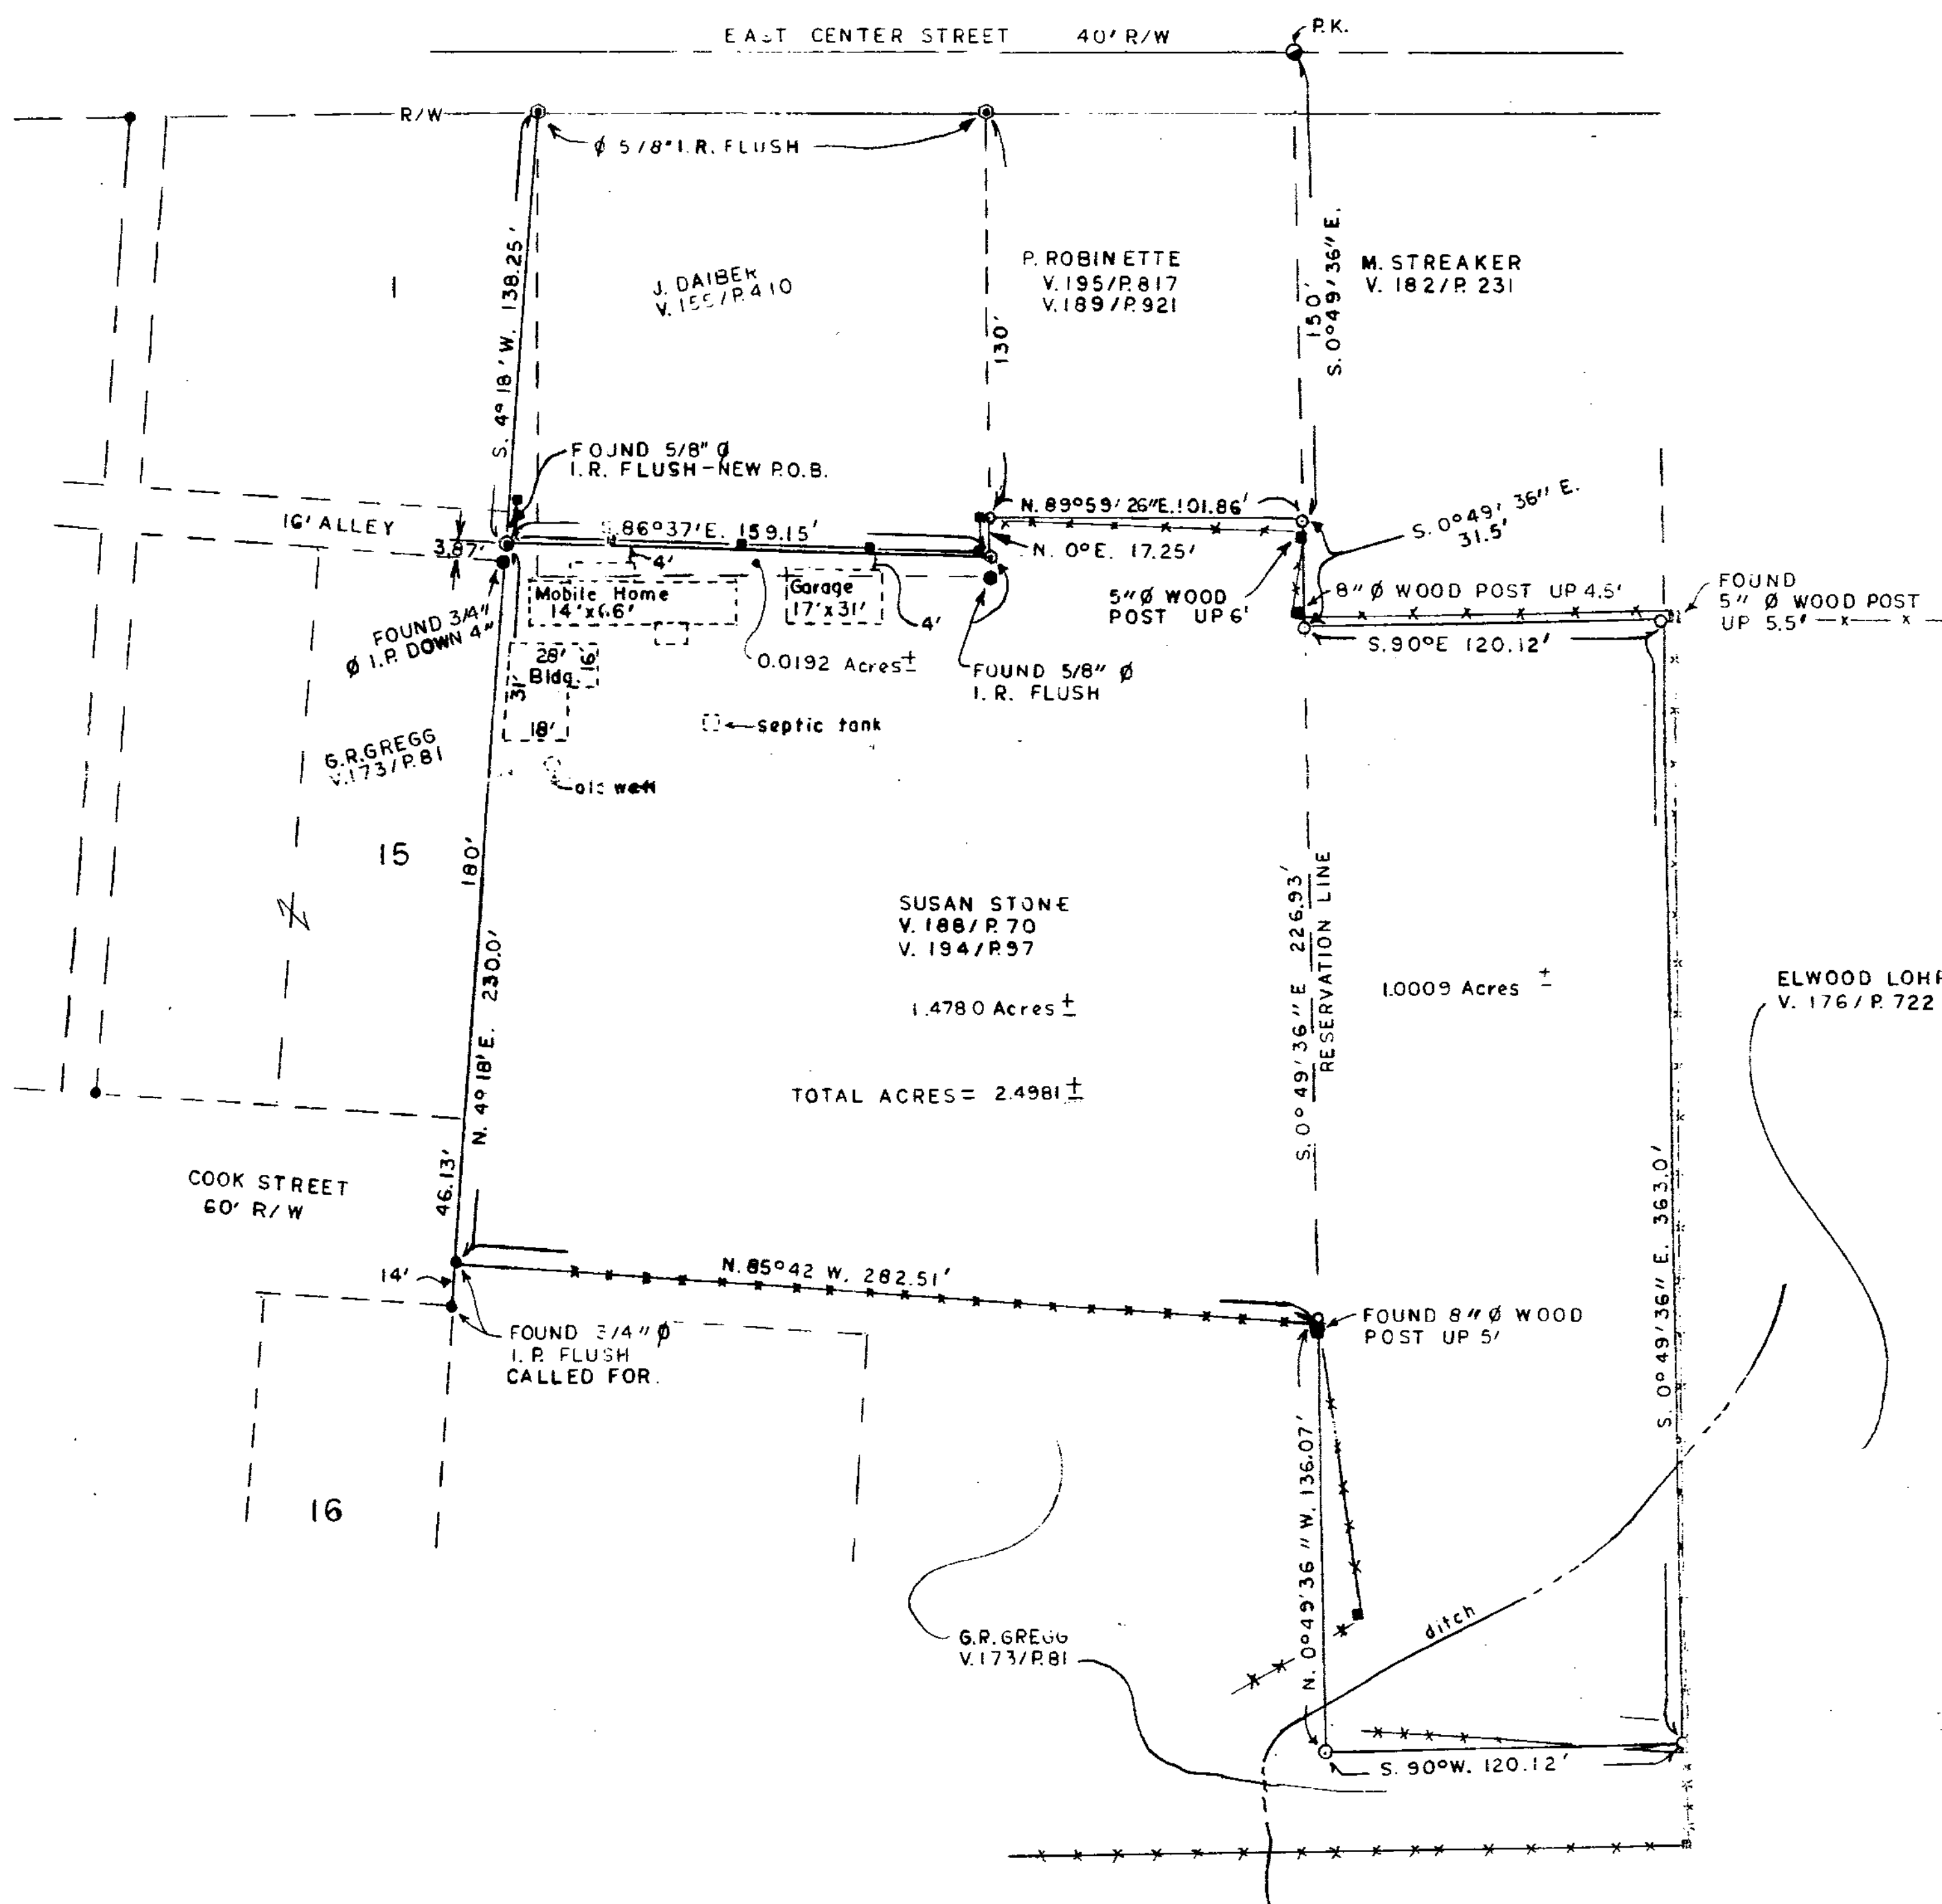

SURVEY NUMBER: 94100
VOLUME: 9, PAGE: 154
FILING DATE: 11-7-94



I HEREBY DECLARE THAT THE ABOVE
WAS SURVEYED DURING OCTOBER 1994.
BEARINGS ARE ASSUMED FOR
ANGULAR MEASUREMENT ONLY. INFORMATION
SHOWN IS TRUE AND CORRECT TO THE
BEST OF MY KNOWLEDGE AND BELIEF.
Michael C. Estep 10/29/94
MICHAEL C. ESTEP, P.S. S-7453 DATE:
117 ELMER ST.
TIFFIN, OH 44883