
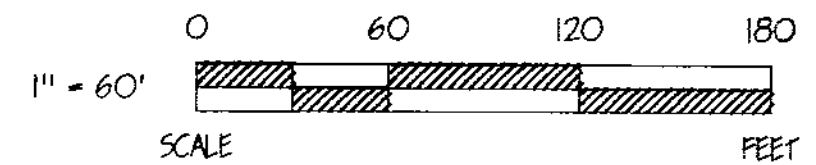


SURVEY NUMBER: 94111  
VOLUME: 9, PAGE: 161  
FILING DATE: 11-28-94

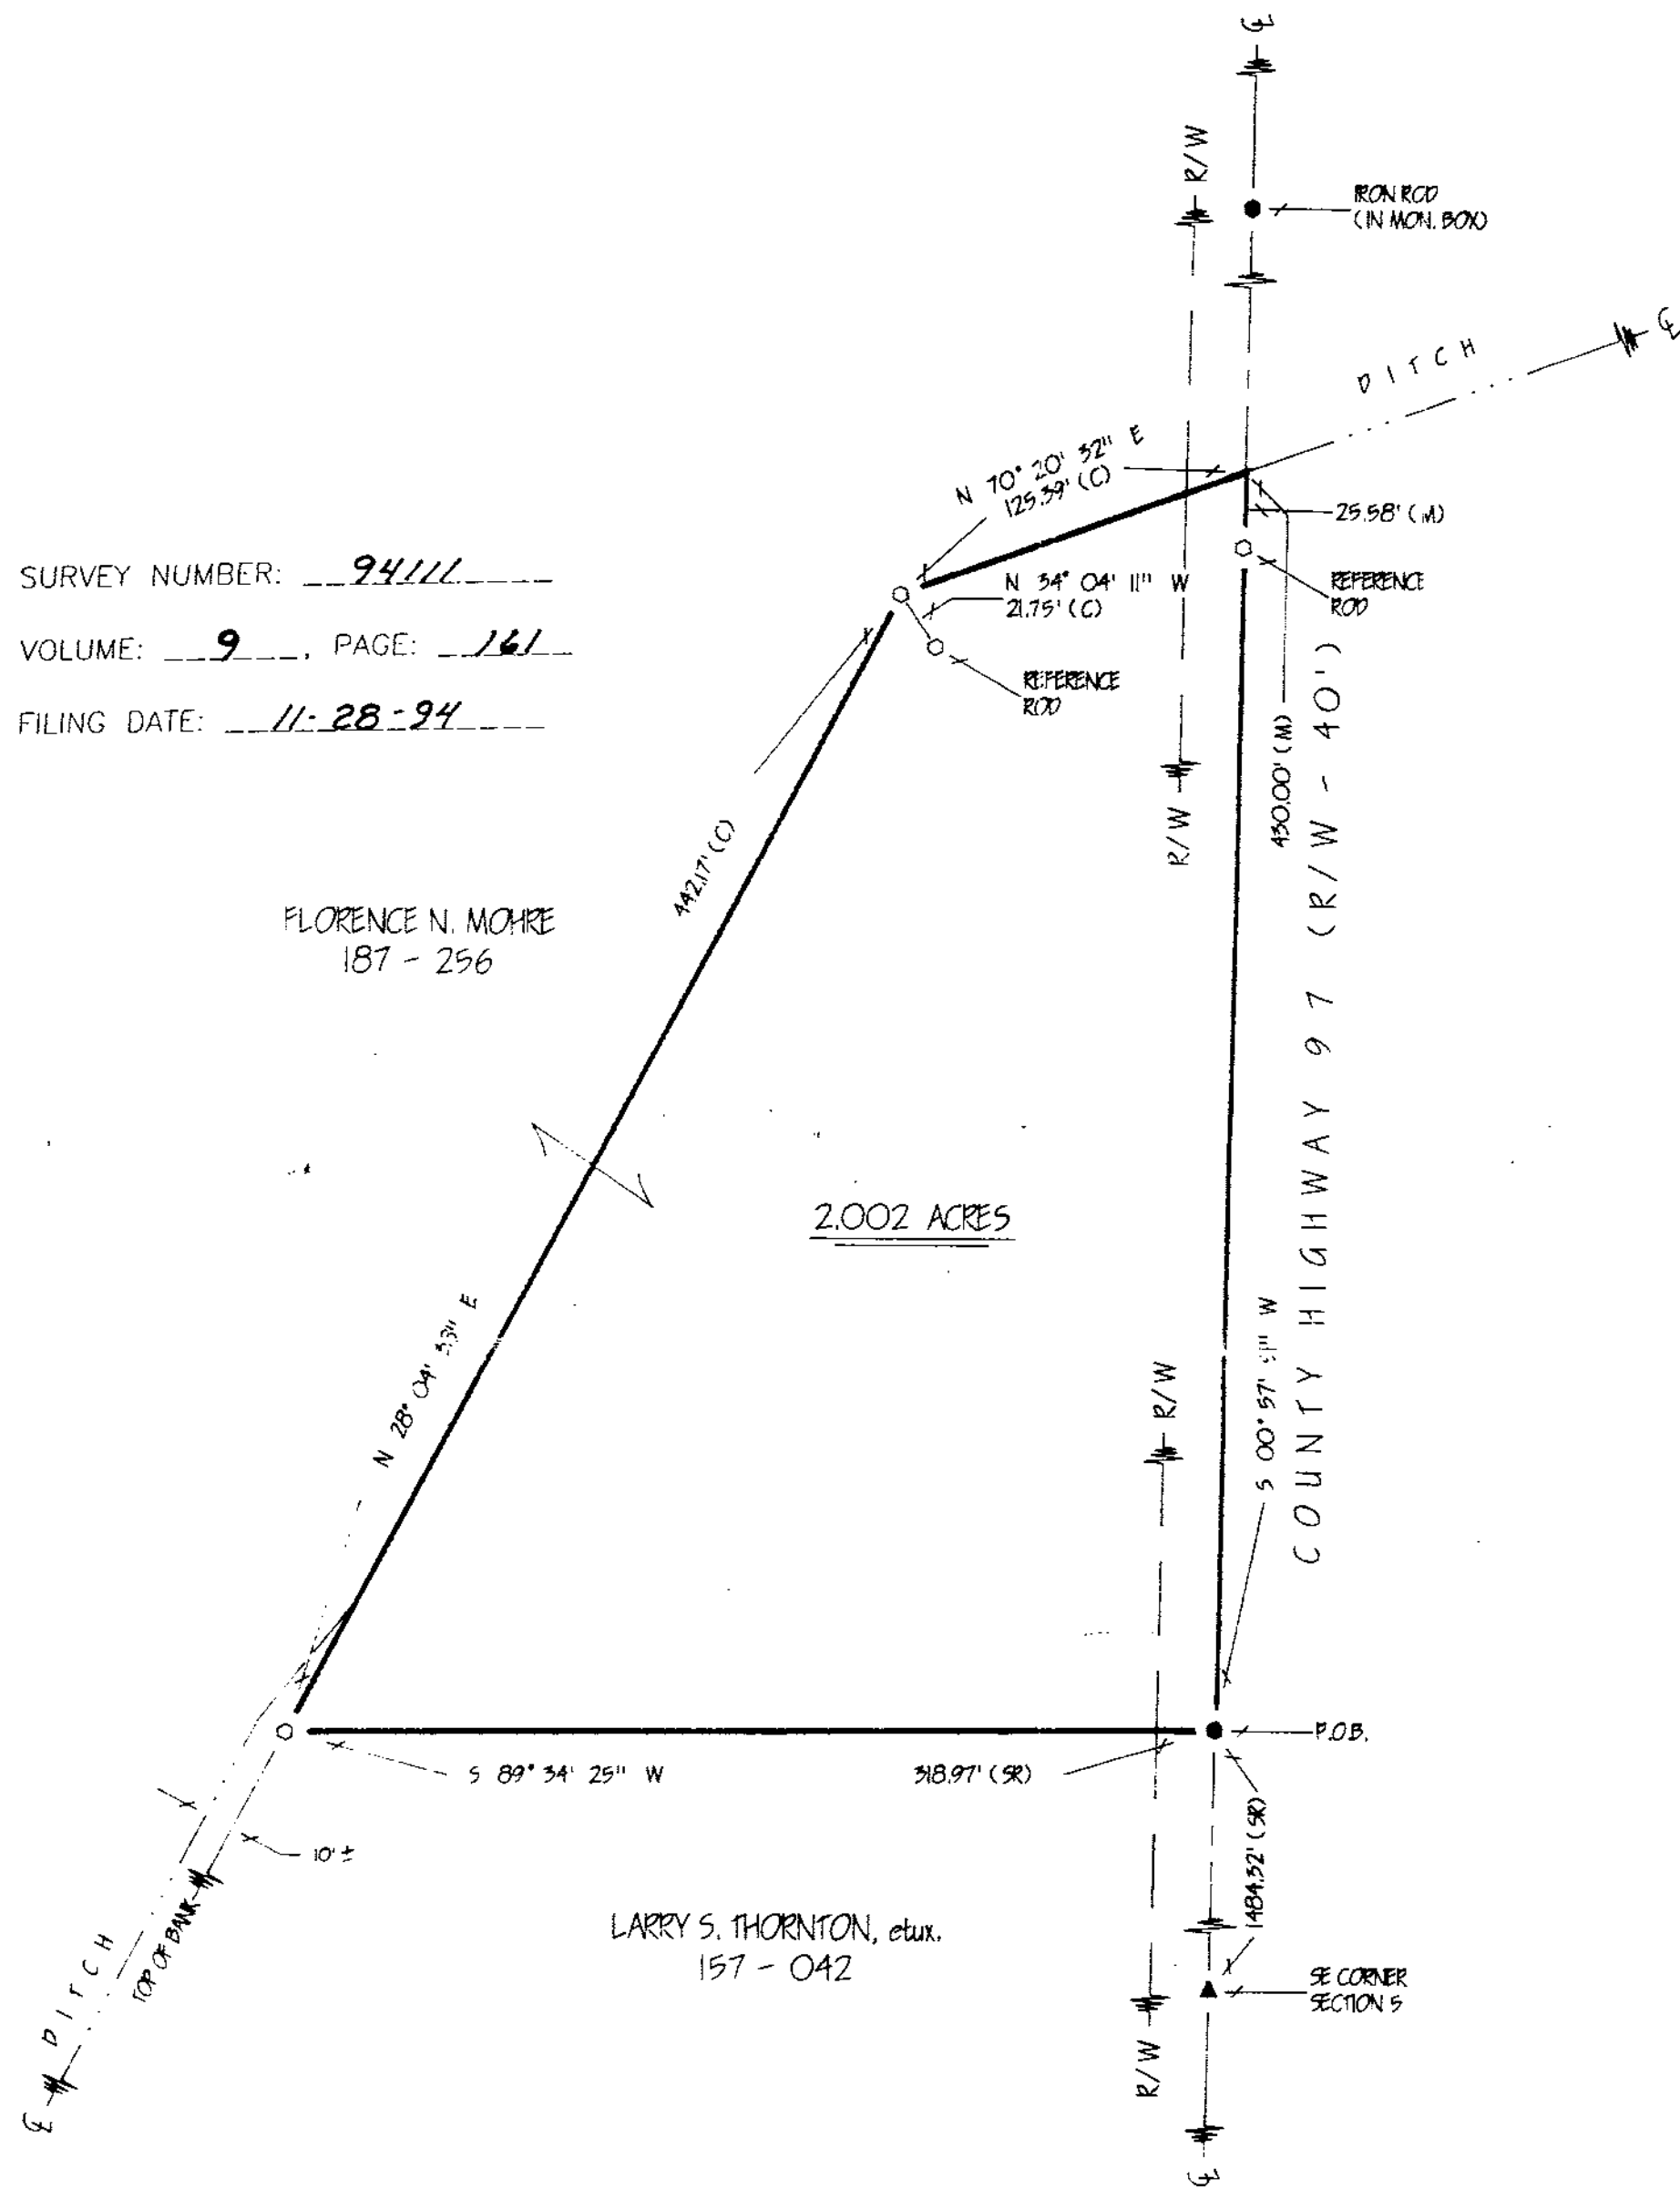

### REFERENCES

- DEED VOLUMES & PAGES AS SHOWN
- SURVEY VOLUME 9, PAGE 17.

### LEGEND

| SET      | FOUND    | DESCRIPTION                         |
|----------|----------|-------------------------------------|
| ●        | ●        | MONUMENT                            |
| ⊙        | ⊙        | RAILROAD SPIKE                      |
| ⊙        | ⊙        | NAIL                                |
| ⊙        | ⊙        | IRON PIPE                           |
| ⊙        | ⊙        | DRILL HOLE                          |
| ⊙        | ⊙        | 1/2" IRON ROD WITH PERSONALIZED CAP |
| ⊙        | ⊙        | IRON ROD                            |
| ⊙        | ⊙        | FENCE POST                          |
| ⊙        | ⊙        | STONE                               |
| ⊙        | ⊙        | MONUMENT BOX                        |
| X-X      | X-X      | FENCE                               |
| D        | D        | DEED                                |
| P        | P        | PLAT                                |
| M        | M        | MEASURED                            |
| C        | C        | CALCULATED                          |
| Ø        | Ø        | DIAMETER                            |
| SR       | SR       | SURVEY RECORD                       |
| E/P      | E/P      | EDGE OF PAVEMENT                    |
| L.A. R/W | L.A. R/W | LIMITED ACCESS R/W                  |
| ⊙        | ⊙        | CONCRETE RIGHT OF WAY MARKER        |
| P/L      | P/L      | PROPERTY LINE                       |

Note: This survey does not include a title search. Easements or other encumbrances on or over the land are not shown on this survey.

I hereby certify that I have surveyed the above described property during November, 1994. This survey is subject to all legal highways, easements, restrictions, leases of record and of records in respective utility offices. The bearings referred to herein are based on an assumed meridian and are only for the purpose of angular measurements.

VICTOR B. KOEHLER, P.S. NO. 7457 DATE

| DRAWN BY        | CHECKED BY      | REVISION |
|-----------------|-----------------|----------|
| PRS<br>11-15-94 | VBK<br>11-16-94 |          |

### SURVEY FOR: LARRY S. THORNTON

LOCATED IN PART OF THE SOUTHEAST  
QUARTER OF SECTION 9, T-3-S, R-13-E,  
MIFFLIN TOWNSHIP, WYANDOT COUNTY, OHIO

VICTOR B. KOEHLER, P.S.  
P.O. BOX 28  
UPPER SANDUSKY, OHIO 43351  
419-294-5388