

REFERENCES


DEED VOLUME AND PAGE AS SHOWN

WYANDOT COUNTY CORNERSTONE REFERENCES

SURVEY VOLUME 9, PAGE 147

SURVEY VOLUME 7, PAGE 29

RAILROAD PLANS

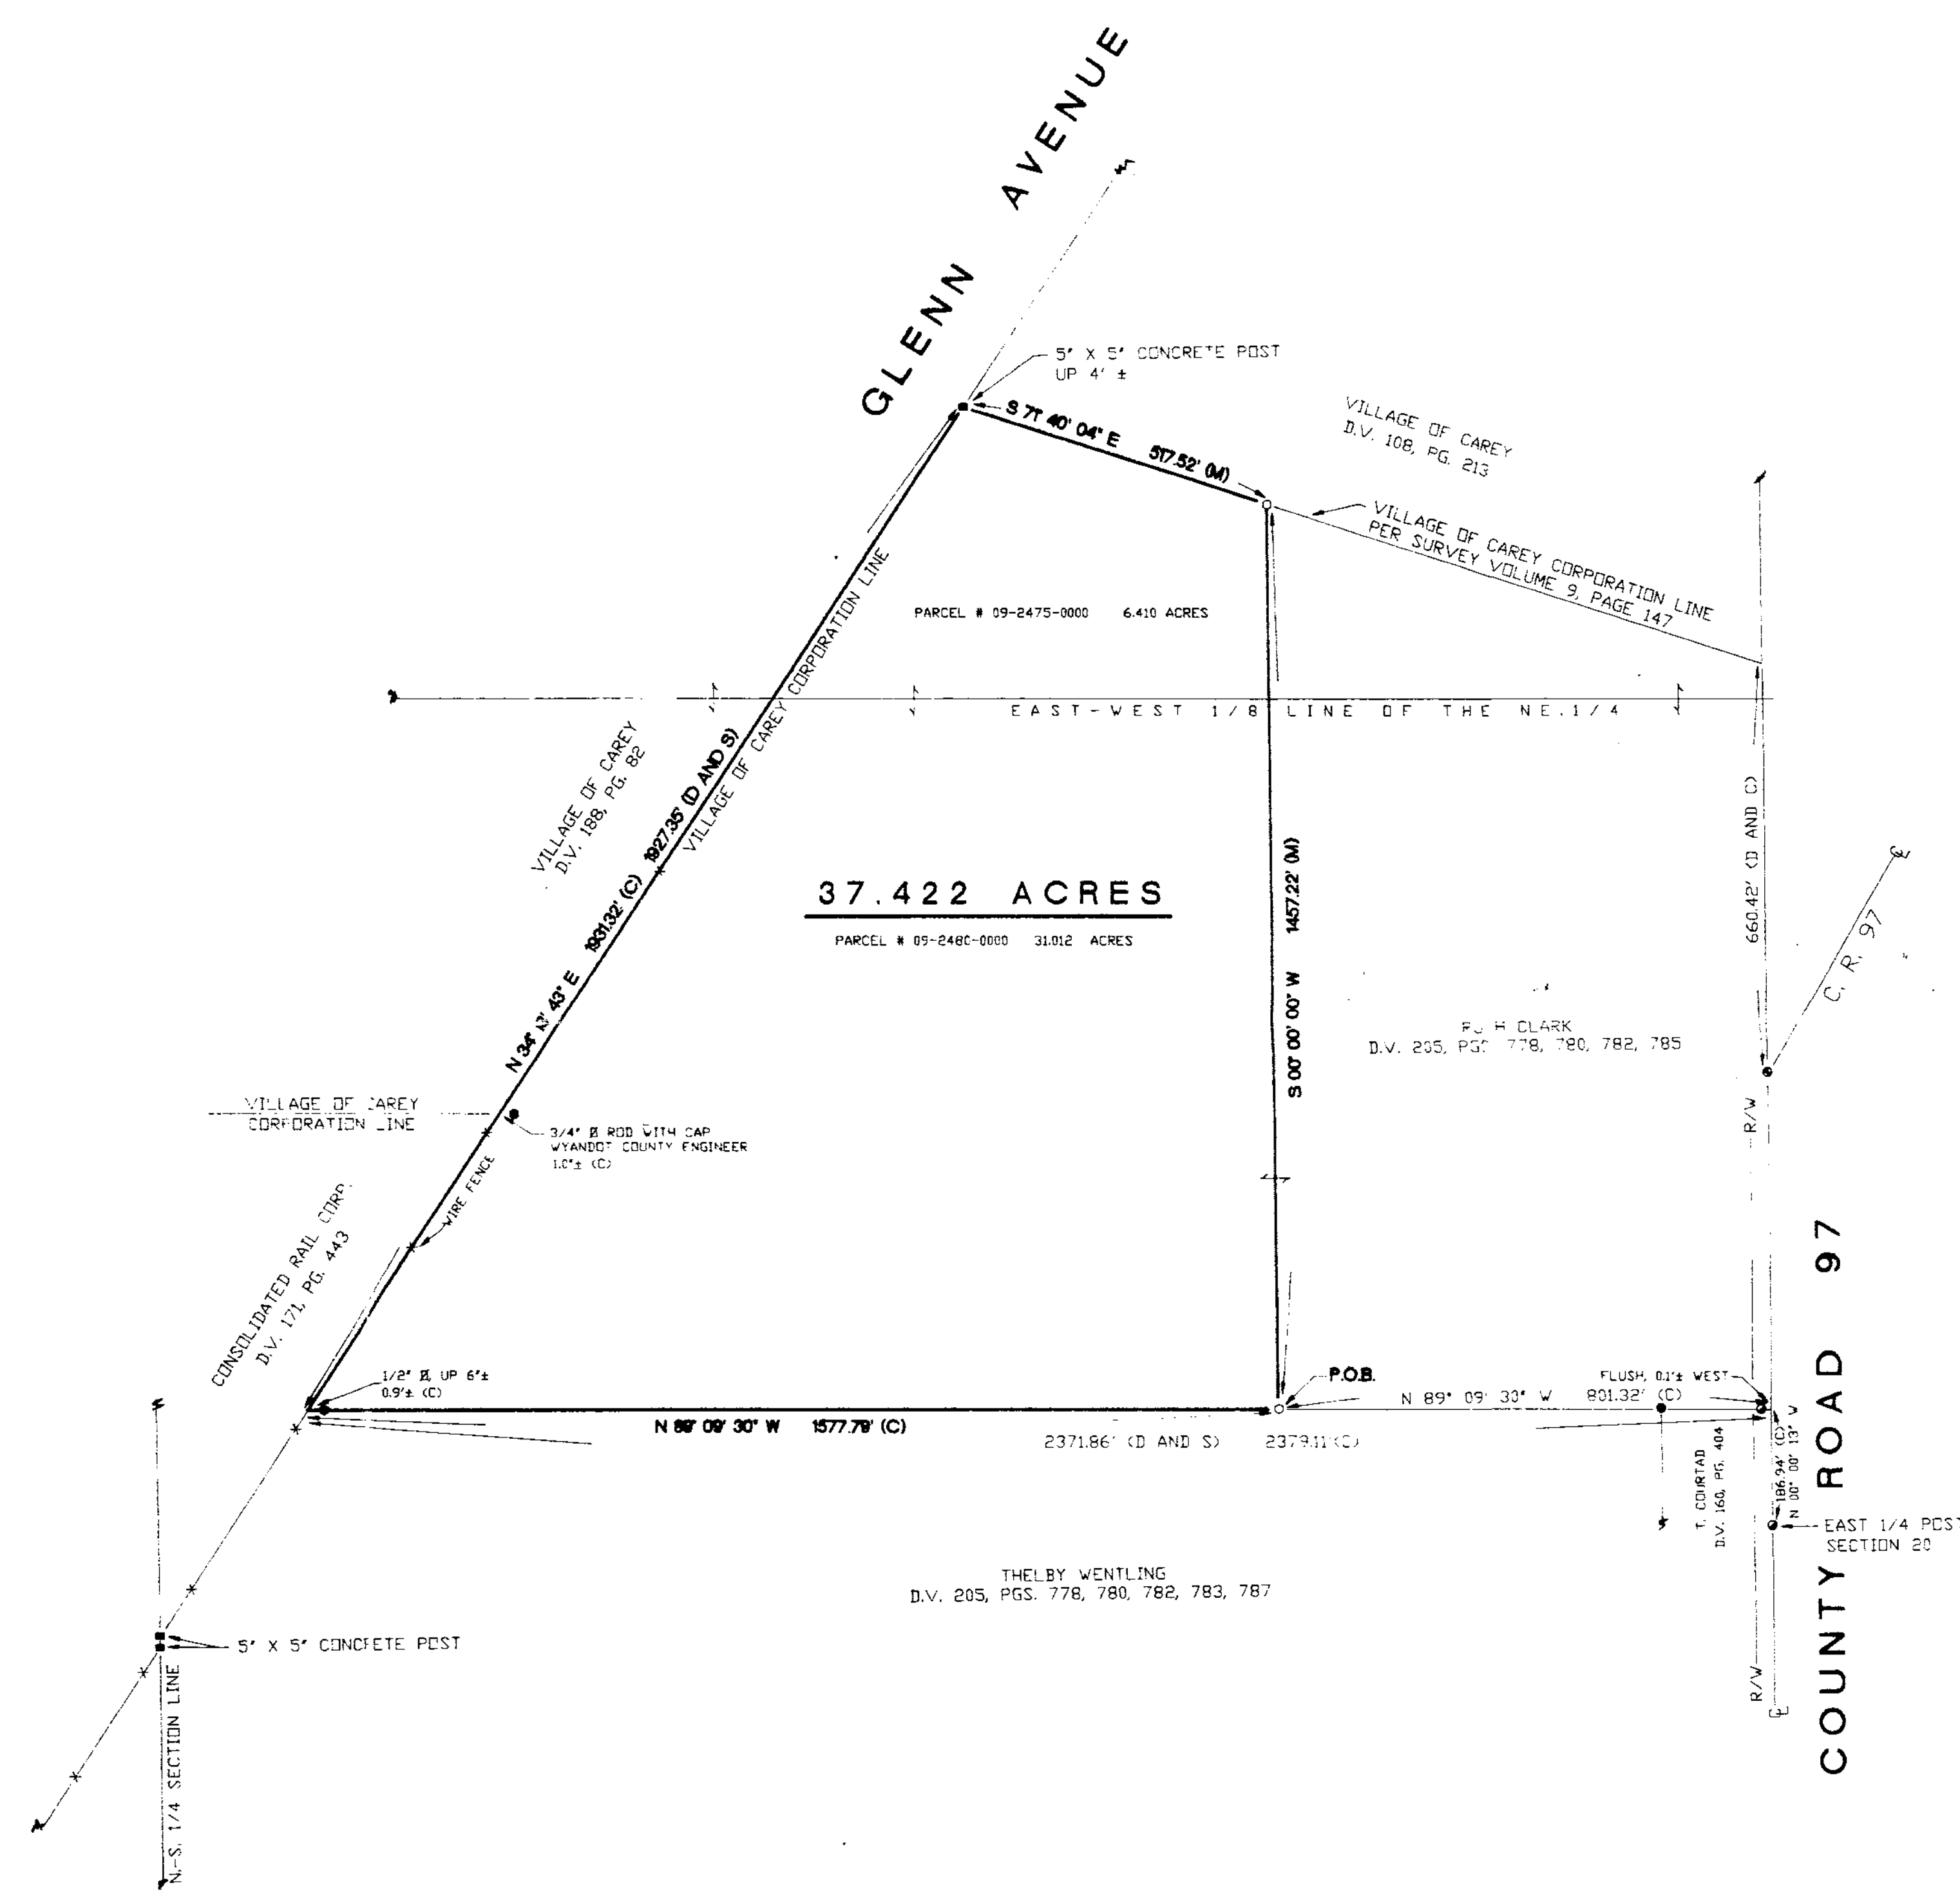

NOTE: ALL IRON ROD SET ARE 5/8" DIA. x 30' LENGTH
WITH PERSONALIZED CAPS (HANK & ASSOC.)
DRIVEN FLUSH TO THE GROUND.

LEGEND

SET	FOUND	DESCRIPTION
△	▲	STONE
⊗	⊙	MONUMENT BOX
⊕	⊖	CONC. MONUMENT
⊗	⊙	RAILROAD SPIKE
○	●	NAIL
○	●	IRON ROD
○	●	IRON PIPE
⊖	⊙	DRILL HOLE
□	■	WEED POST
	D	DEED
	P	PLAT
	M	MEASURED
	S	SURVEYED
	C	CALCULATED

I HEREBY DECLARE THAT THE ABOVE PARCEL WAS
SURVEYED DURING MARCH, 1995

PROPERTY LINES SHOWN ARE LOCATED FROM DEEDS ON RECORD AND ARE DEED LINES. BEARINGS ARE ASSUMED FOR ANGULAR MEASUREMENT ONLY. ALL INFORMATION SHOWN IS TRUE AND CORRECT TO THE BEST OF MY KNOWLEDGE AND BELIEF (PER CHAPTER 4793-37 OF THE OHIO REVISED CODE).

James G. Homan 3-4-95
JAMES G. HOMAN, JR. P.S. # 6972 DATE

SURVEY NUMBER: 2516

VOLUME: 9, PAGE: 174

FILING DATE: March 21, 1995

HANK AND ASSOCIATES, INC. ENGINEERING : 37 SOUTH WASHINGTON STREET Tiffin, Ohio 44883 (419) 447-4300	SURVEY FOR: VILLAGE OF CAREY LOCATED IN THE NE. 1/4 OF SECTION 20, CRAWFORD TOWNSHIP, T-1-S, R-13-E, WYANDOT COUNTY, OHIO			DRAWN BY: JGH 3-93	CHECKED BY:	REVISIONS:	SHEET NO. 1 / 1
---	---	--	--	----------------------------------	-------------	------------	--