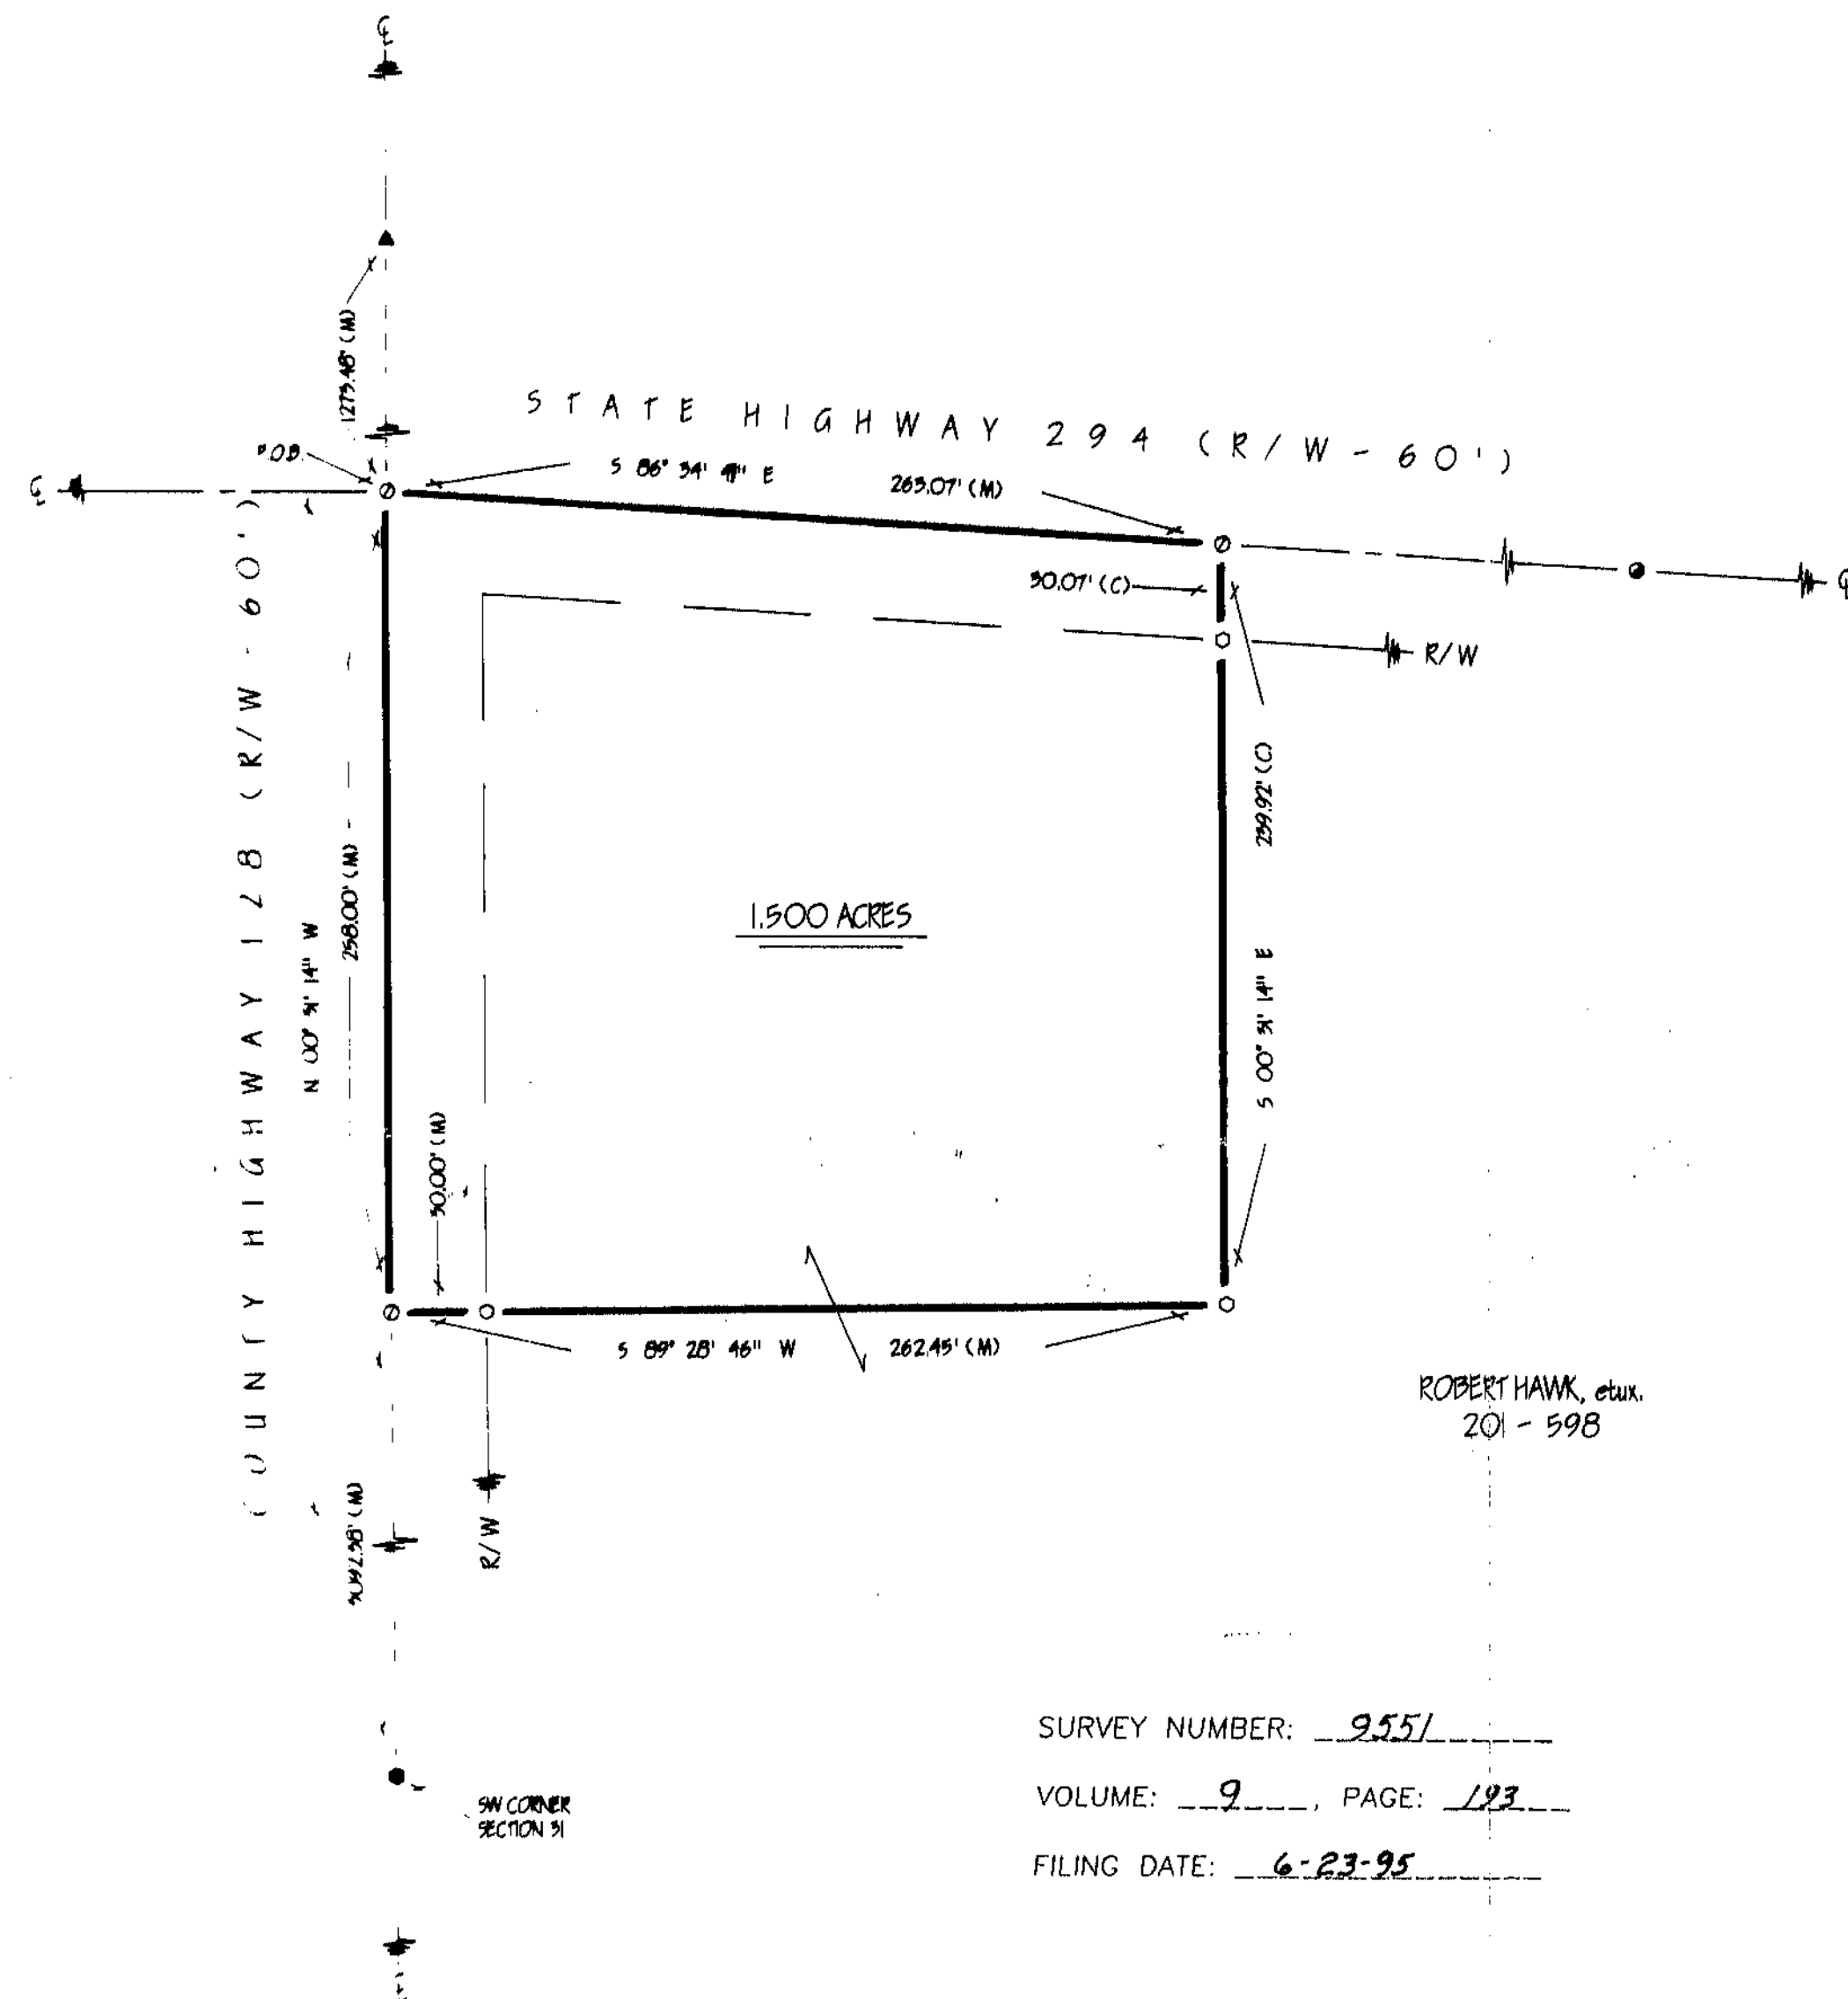


REFERENCES


- DEED VOLUME 8, PAGE 55
- SURVEY VOLUME 9, PAGE 58

LEGEND

SET	FOUND	DESCRIPTION
●	●	MONUMENT
⊙	⊙	RAILROAD SPIKE
⊗	⊗	NAIL
⊕	⊕	IRON PIPE
⊖	⊖	DRILL HOLE
○	○	1/2" IRON ROD WITH PERSONALIZED CAP
	●	IRON ROD
	■	PENCE POST
	▲	STONE
	□	MONUMENT BOX
X-X		PENCE
D		DEED
P		PLAT
M		MEASURED
C		CALCULATED
⊘		DIAMETER
SR		SURVEY RECORD
E/P		EDGE OF PAVEMENT
L.A. R/W		LIMITED ACCESS R/W
⊗		CONCRETE RIGHT OF WAY MARKER
P/L		PROPERTY LINE

Note: This survey does not include a title search. Easements or other encumbrances on or over the land are not shown on this survey.

I hereby certify that I have surveyed the above described property during June, 1995. This survey is subject to all legal highways, easements, restrictions, leases of record and of records in respective utility offices. The bearings referred to herein are based on an assumed meridian and are only for the purpose of angular measurements.

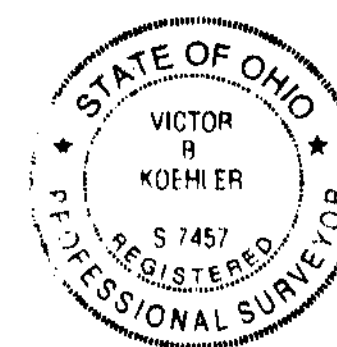

VICTOR B. KOEHLER, P.S. NO. 7457 DATE

DRAWN BY CHECKED BY REVISION

PPA 12-26 12-20-95

SURVEY FOR: FRED WHITE

LOCATED IN PART OF THE NORTHWEST
QUARTER OF SECTION 31, T-3-S, R-15-E,
ANTRIM TOWNSHIP, WYANDOT COUNTY, OHIO

VICTOR B. KOEHLER, P.S.

P.O. BOX 28
UPPER SANDUSKY, OHIO 43351
419-294-5388