


TAX MAP COPY



DESCRIPTION

BEING PART OF THE NORTHWEST QUARTER AND PART OF THE SOUTHWEST QUARTER OF SECTION 28, TOWNSHIP 2 SOUTH, RANGE 14 EAST, UPPER SANDUSKY, WYANDOT COUNTY, OHIO.

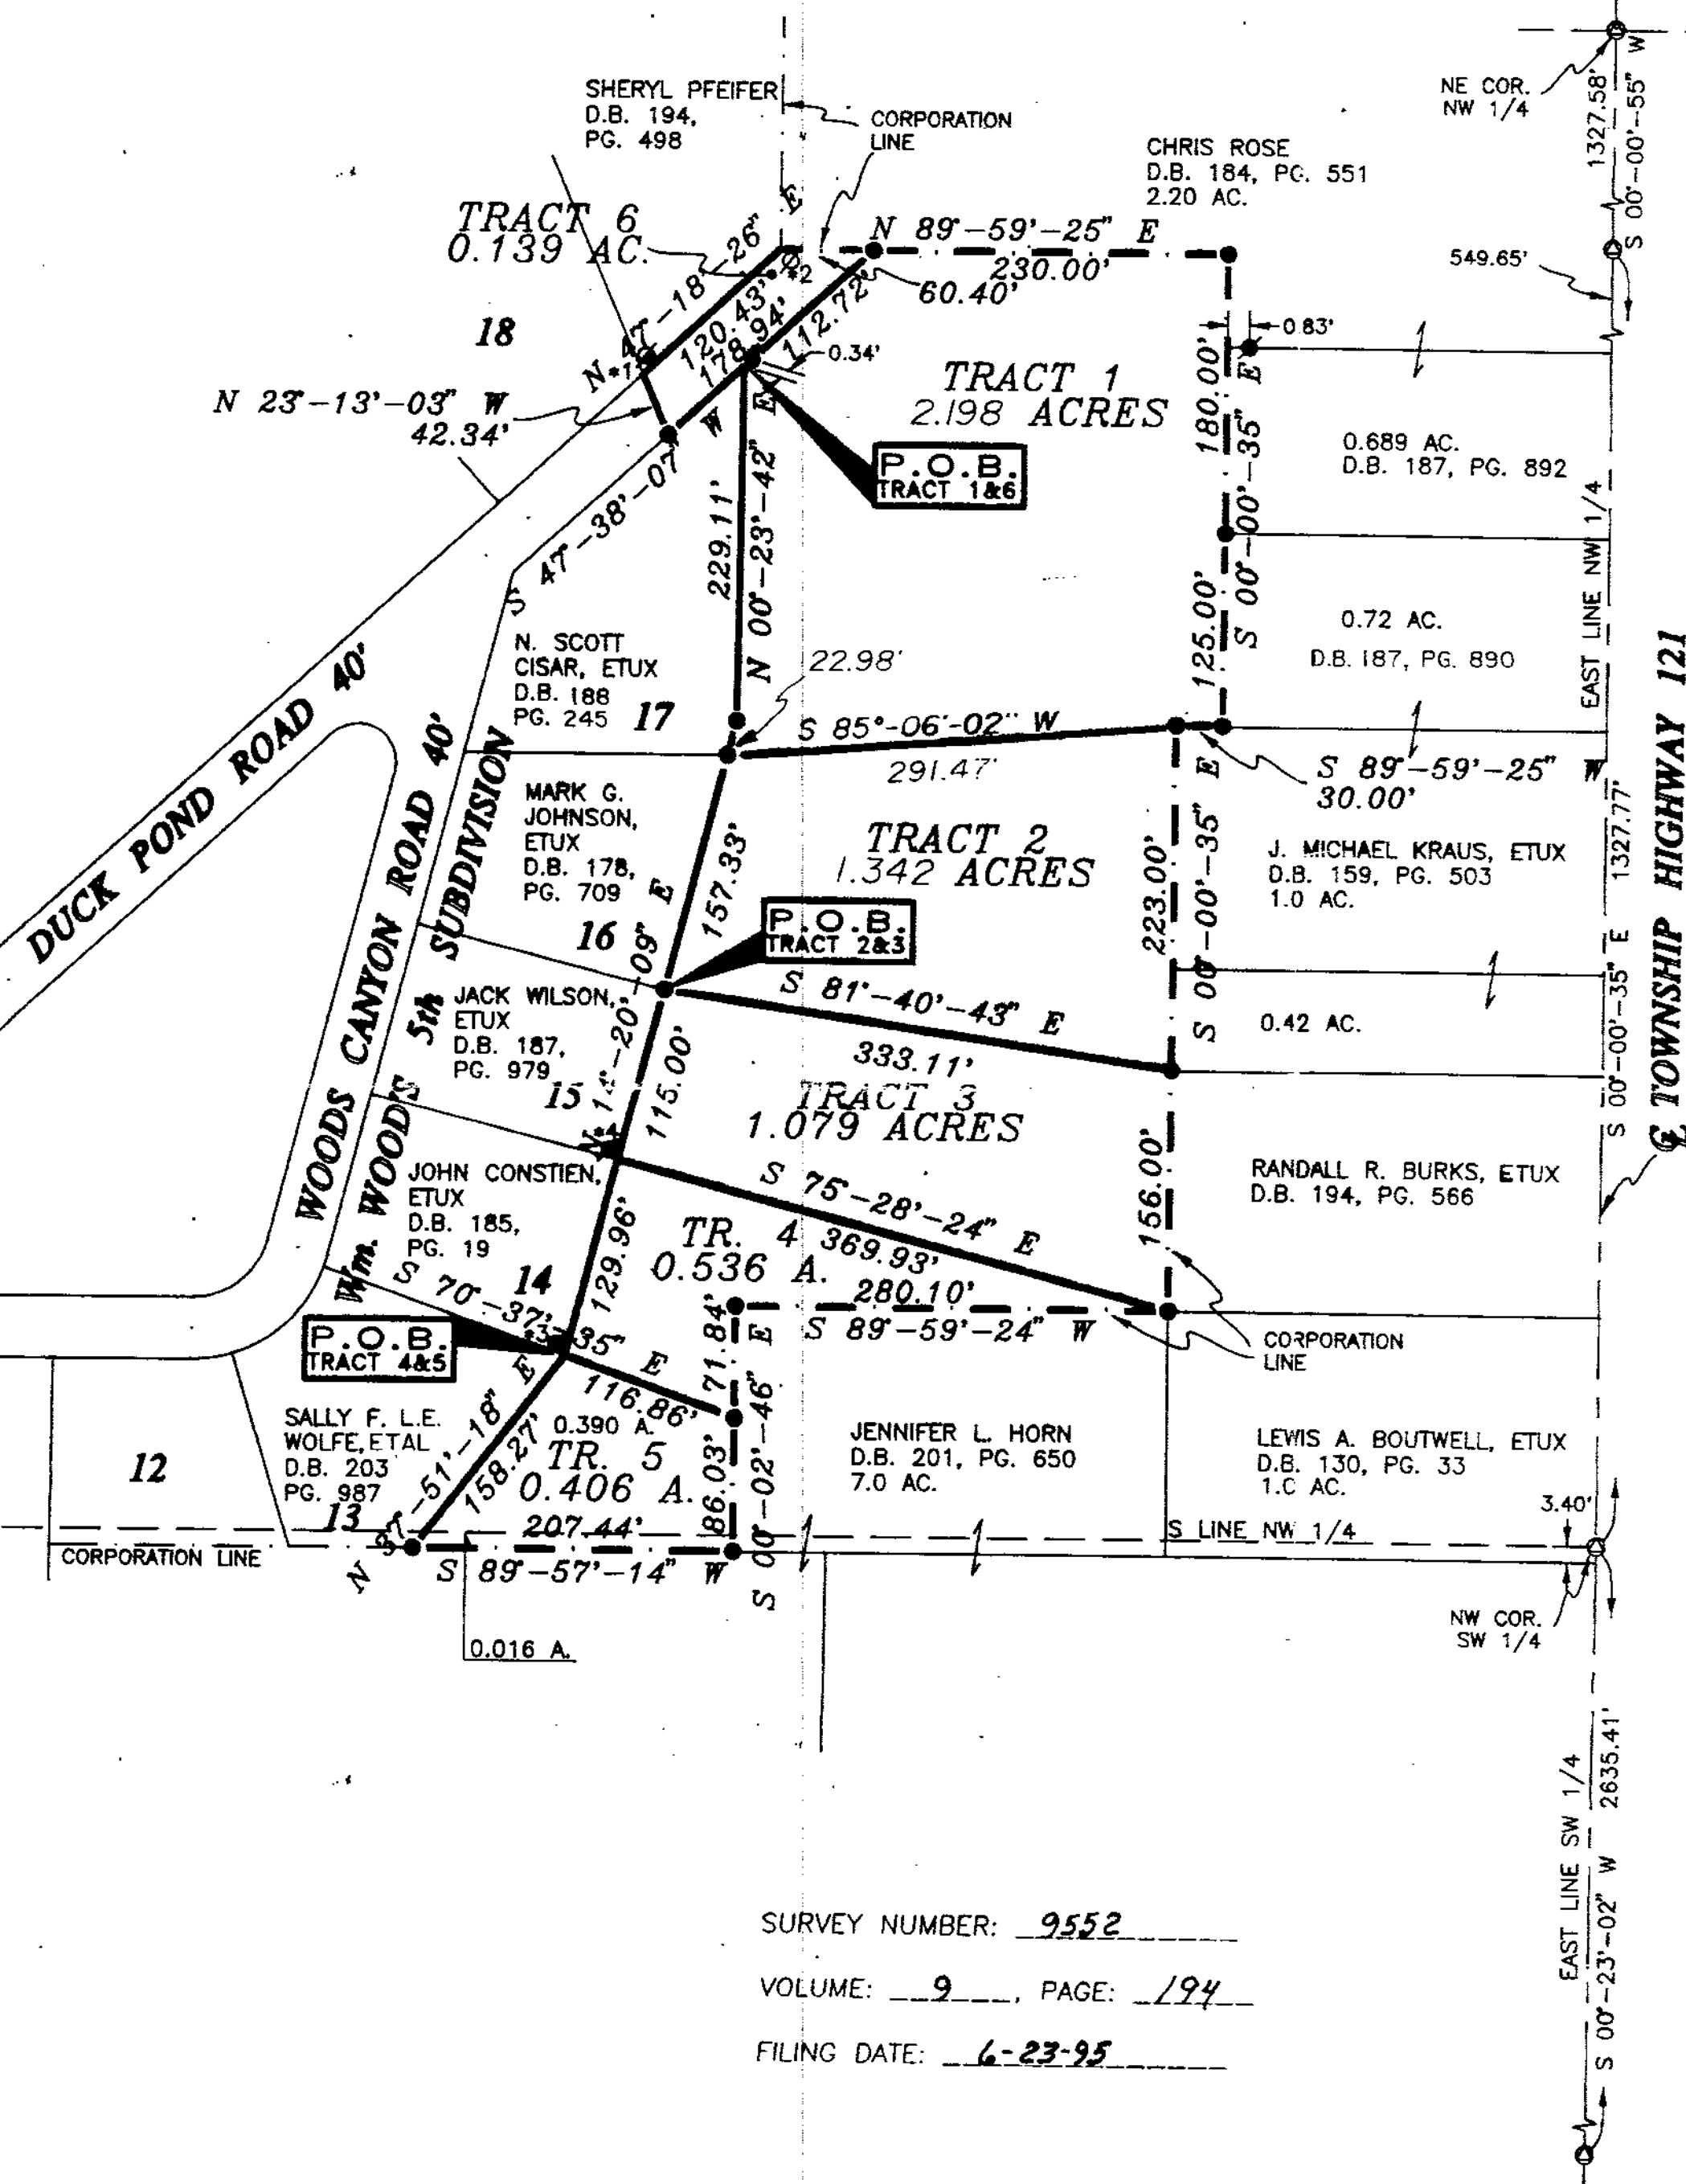

0 100 200
SCALE 1" = 100'

LEGEND

- 5/8" IRON PIN SET
- ⊙ RAILROAD SPIKE SET
- ⊕ RAILROAD SPIKE FOUND
- 5/8" IRON PIN FOUND
- ⊙ 3/4" IRON PIPE FOUND
- ⊙ 1" IRON PIPE FOUND
- PK NAIL SET
- ⊙ 1 1/4" PIN OVER MONUMENT BOX FOUND

NOTES

1. ALL 5/8" IRON PINS SET ARE 30" LONG REINFORCING RODS WITH YELLOW PLASTIC CAPS STAMPED "MAKEEVER AND ASSOC." UNLESS OTHERWISE NOTED.
2. BEARINGS SHOWN HEREON ARE BASED ON OHIO GRID AZIMUTHS, NORTH ZONE AS DETERMINED BY SOLAR OBSERVATIONS.
3. CURRENT OWNER OF ALL SURVEYED AREA IS WILLIAM WOOD, D.B. 146, PG. 17, UNLESS OTHERWISE NOTED.


REFERENCE

- *1 N 22°-49'-36" E 0.27' FROM CORNER
- *2 S 56°-49'-38" E 1.10' FROM CORNER
- *3 N 30°-37'-33" W 0.20' FROM CORNER
- *4 N 12°-53'-27" E 0.51' FROM CORNER

SURVEYOR'S STATEMENT

THE UNDERSIGNED HEREBY STATES TO ROSIE WOOD THAT THE DRAWING HEREIN IS REPRESENTATIVE OF AN ACTUAL SURVEY PERFORMED BY MYSELF OR UNDER MY SUPERVISION AND THAT ALL INFORMATION IS TRUE AND CORRECT TO THE BEST OF MY KNOWLEDGE AND BELIEF.

Robert L. Makeever
ROBERT L. MAKEEVER, P.E., P.S.
PROFESSIONAL SURVEYOR NO. 6828
DATE: 6-15-94 REV: 5-31-95
REV: 07-20-95

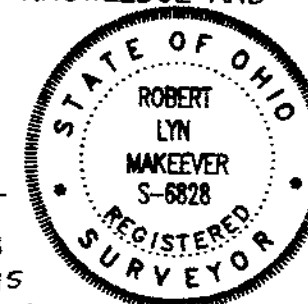

PLAT OF SURVEY FOR:

ROSIE WOOD

ASSISTANTS:
ROY RISTER
ERIC KANABLE

DRAWN BY: LGS

FILE NO: 93-373

Makeever ENGINEERS * SURVEYORS

Phone: (419) 562-7757
Associates, Inc. Fax: (419) 562-4717
P.O. BOX 325, 207 B S. SANDUSKY AVE. BUCYRUS, OHIO 44820