

REFERENCES

- DEED VOLUMES & PAGES AS SHOWN
- WYANDOT COUNTY CORNERSTONE RECORDS
- SURVEY VOLUME 5, PAGE 193.
- SURVEY VOLUME 5, PAGE 187.


LEGEND

SET	FOUND	DESCRIPTION
⊙	●	MONUMENT
⊕	⊕	RAILROAD SPIKE
○	○	NAIL
⊙	⊙	IRON PIPE
⊕	⊕	DRILL HOLE
○	⬢	1/2" IRON ROD WITH PERSONALIZED CAP
	●	IRON ROD
	■	FENCE POST
	▲	STONE
	⊠	MONUMENT BOX
X-X		FENCE
D		DEED
P		PLAT
M		MEASURED
C		CALCULATED
Ø		DIAMETER
SR		SURVEY RECORD
E/P		EDGE OF PAVEMENT
L.A. R/W		LIMITED ACCESS R/W
⊗		CONCRETE RIGHT OF WAY MARKER
P/L		PROPERTY LINE


Note: This survey does not include a title search. Easements or other encumbrances on or over the land are not shown on this survey.

I hereby certify that I have surveyed the above described property during August, 1995. This survey is subject to all legal highways, easements, restrictions, leases of record and of records in respective utility offices. The bearings referred to hereon are based on an assumed meridian and are only for the purpose of angular measurements.

VICTOR B. KOEHLER, P.S. NO. 7457 DATE

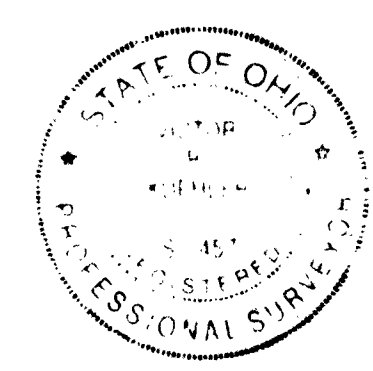

MICHAEL D. MAHAFFEY, et ux.
191 - 658

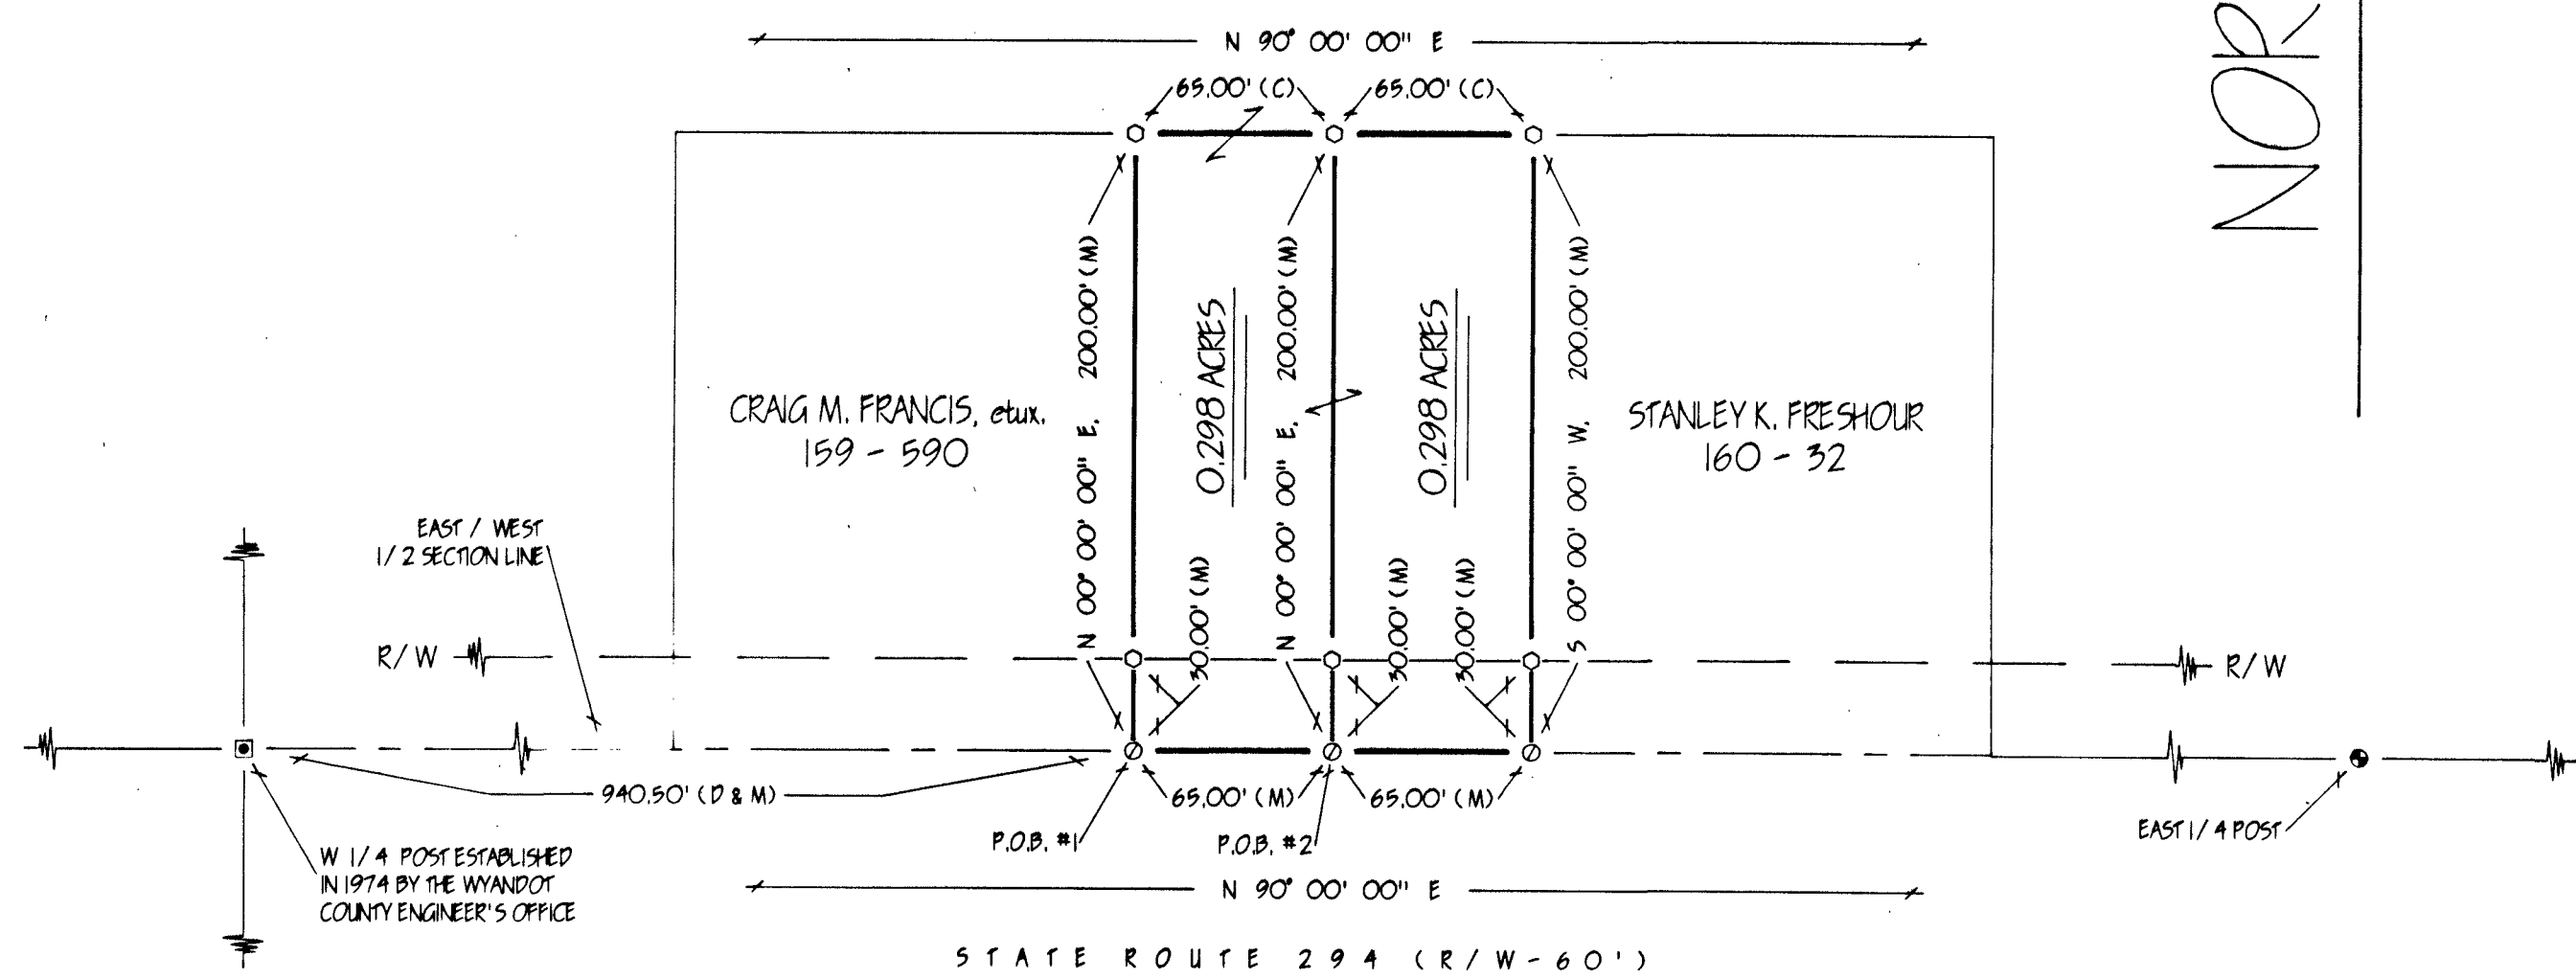

SURVEY NUMBER: 9571
VOLUME: 9, PAGE: 202
FILING DATE: 8-25-95

NOTE: THE EAST/WEST 1/2 SECTION LINE, AS ESTABLISHED HEREON, WAS FOUND TO BE DIFFERENT FROM THE EAST/WEST 1/2 SECTION LINE SHOWN ON SURVEY VOLUME 5, PAGE 193 AND VOLUME 5, PAGE 187.

DRAWN BY	CHECKED BY	REVISION
FRS 8-20-95	VBK 8-21-95	

SURVEY FOR: CRAIG FRANCIS
LOCATED IN PART OF THE NORTHWEST QUARTER OF SECTION 33, T-3-S, R-14-E, PITT TOWNSHIP, WYANDOT COUNTY, OHIO.

VICTOR B. KOEHLER, P.S.
P.O. BOX 28
UPPER SANDUSKY, OHIO 43351
419-294-5388