


1" = 50'
SCALE

REFERENCES

DEED VOLUME AND PAGE AS SHOWN
WYANDOT COUNTY CORNERSTONE REFERENCES
D.D.T. CENTERLINE REFERENCES
SURVEY NO. 9185, VOLUME 8, PAGE 14
PLAT BOOK VOLUME 2, PAGE 46
PLAT BOOK VOLUME 2, PAGE 48
COLUMBIA GAS TRANSMISSION COMPANY
CALL 1-800-835-7191

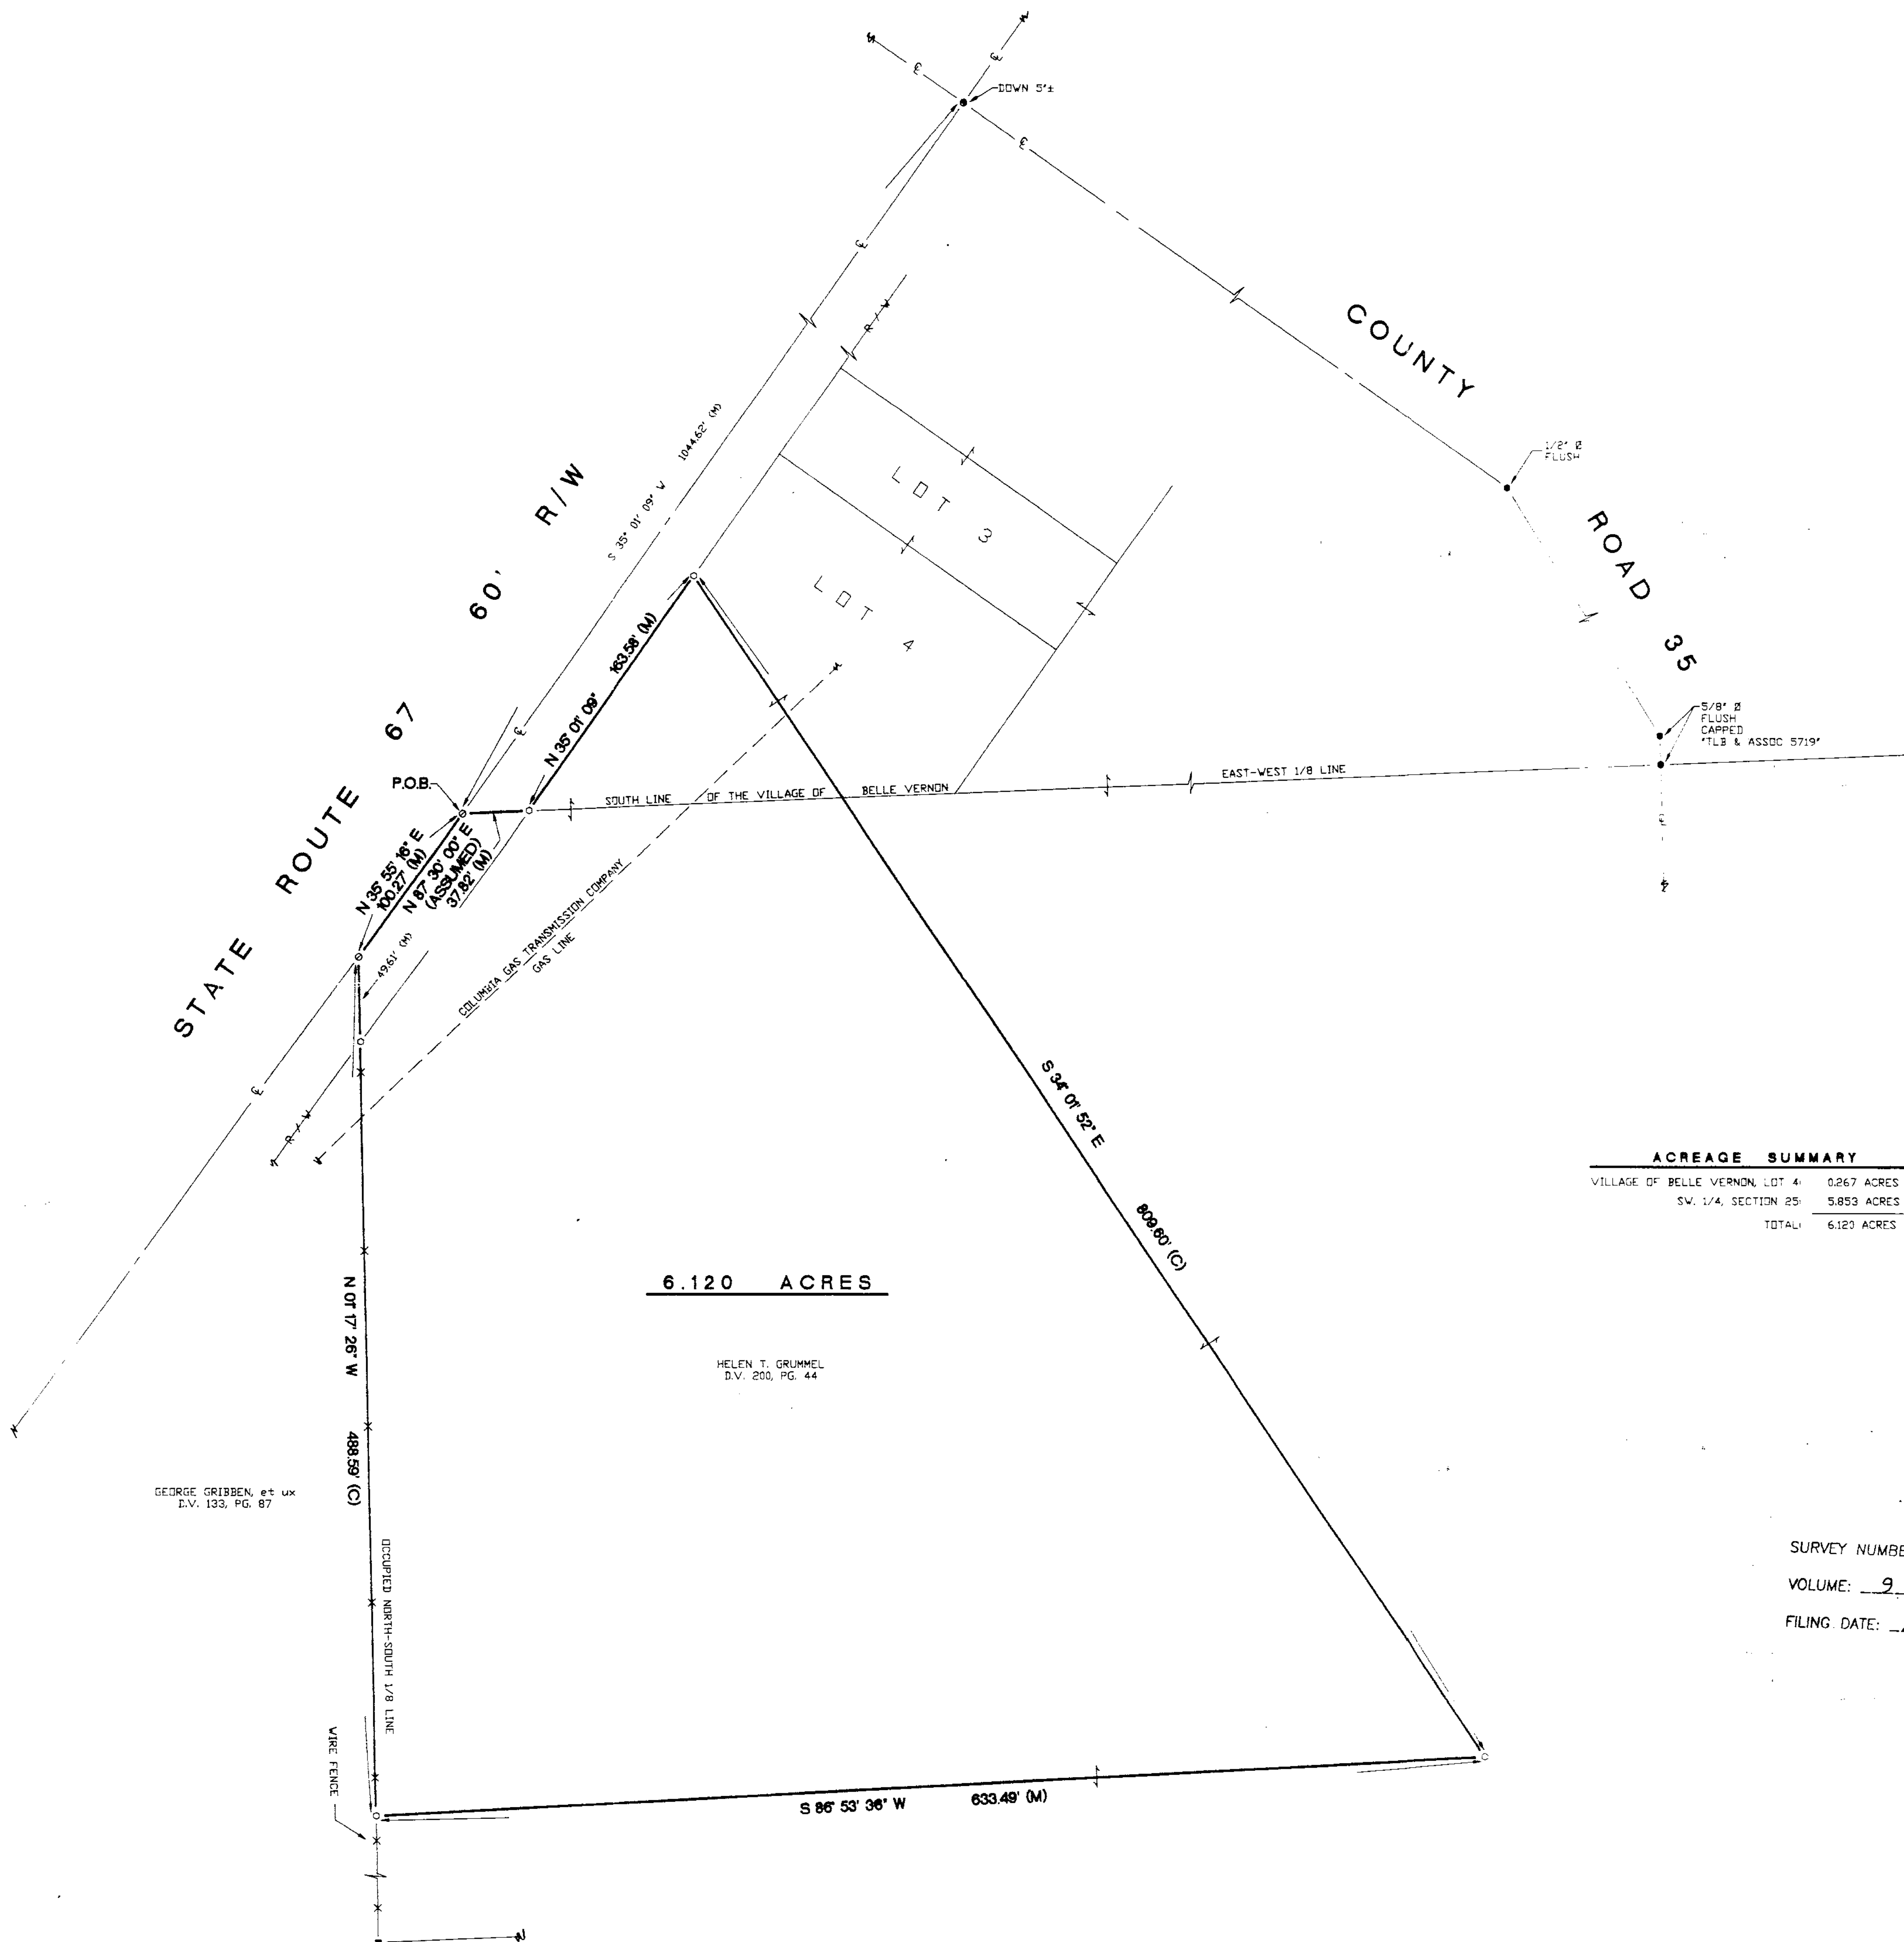

ACREAGE SUMMARY	
VILLAGE OF BELLE VERNON, LOT 4	0.267 ACRES
SW. 1/4, SECTION 25	5.853 ACRES
TOTAL	6.120 ACRES

6.120 ACRES

HELEN T. GRUMMEL
D.V. 200, PG. 44

GEORGE GRIBBEN, et ux
I.V. 133, PG. 87


NOTE: ALL IRON ROD SET ARE 5/8" DIA. X 30" LENGTH
WITH PERSONALIZED CAPS (HANK & ASSOC.)
DRIVEN FLUSH TO THE GROUND.

SURVEY NUMBER: 9594
VOLUME: 9, PAGE: 213
FILING DATE: 10-13-95

LEGEND

SET	FOUND	DESCRIPTION
△	▲	STONE
⊕	⊕	MONUMENT BOX
⊙	⊙	CONC. MONUMENT
⊗	⊗	RAILROAD SPIKE
○	●	NAIL
○	●	IRON ROD
○	●	IRON PIPE
○	●	DRILL HOLE
□	■	WOOD POST
D		DEED
P		PLAT
M		MEASURED
S		SURVEYED
C		CALCULATED

I HEREBY DECLARE THAT THE ABOVE PARCEL WAS
SURVEYED DURING JULY, 1995
PROPERTY LINES SHOWN ARE LOCATED FROM DEEDS
ON RECORD AND ARE DEED LINES. BEARINGS ARE
ASSUMED FOR ANGULAR MEASUREMENT ONLY. ALL
INFORMATION SHOWN IS TRUE AND CORRECT TO THE
BEST OF MY KNOWLEDGE AND BELIEF (PER CHAPTER
4733-37 OF THE OHIO REVISED CODE).

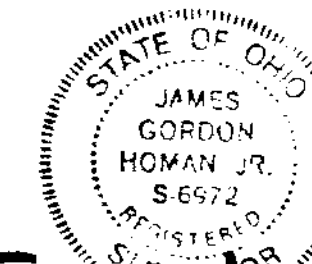

James G. Homan, Jr.
JAMES G. HOMAN, JR., P.E.
DATE