

1" = 30'
SCALE
FEET

REFERENCES

DEED VOLUME AND PAGE AS SHOWN
WYANDOT COUNTY CORNERSTONE REFERENCES



COUNTY ROAD 16 60' R/W


STATE ROUTE 231 60' R/W

NOTE: ALL IRON ROD SET ARE 5/8" DIA. x 30" LENGTH
WITH PERSONALIZED CAPS (HANK & ASSOC.)
DRIVEN FLUSH TO THE GROUND.

LEGEND

SET	FOUND	DESCRIPTION
△	▲	STONE
⊠	■	MONUMENT BOX
⊕	●	CONC. MONUMENT
⊗	●	RAILROAD SPIKE
○	●	NAIL
○	●	IRON ROD
○	●	IRON PIPE
○	●	DRILL HOLE
○	●	WOOD POST
D	■	DEED
P	■	PLAT
M	■	MEASURED
S	■	SURVEYED
C	■	CALCULATED

I HEREBY DECLARE THAT THE ABOVE PARCEL WAS
SURVEYED DURING NOVEMBER, 1995
PROPERTY LINES SHOWN ARE LOCATED FROM DEEDS
ON RECORD AND ARE DEED LINES. BEARINGS ARE
ASSUMED FOR ANGULAR MEASUREMENT ONLY. ALL
INFORMATION SHOWN IS TRUE AND CORRECT TO THE
BEST OF MY KNOWLEDGE AND BELIEF (PER CHAPTER
4793-37 OF THE OHIO REVISED CODES).

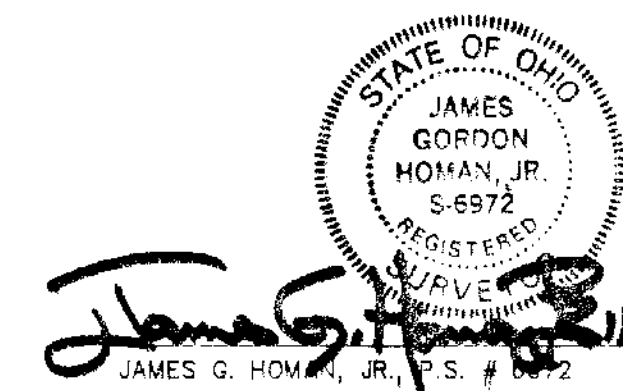

SURVEY NUMBER: 95108
VOLUME: 9 PAGE: 225
FILING DATE: 11-8-95

SHEET NO.	2
REVISION	
CHECKED BY	
DRAWN BY	JGH 11-95
SURVEY FOR	RAMAR FARMS, INC.
LOCATED IN THE SE 1/4 OF SECTION 7, SYCAMORE TOWNSHIP, T-1-S, R-15-E, WYANDOT COUNTY, OHIO	
ENGINEERING	HANK AND ASSOCIATES, INC.
137 SOUTH WASHINGTON STREET TIFIN, OHIO 44883 PHONE (419) 447-4300 FAX (419) 447-2076	
JOB NO.	475550 512
DATE	11-8-95

DRAWN FOR
CLOSURE