


SURVEY REQUESTED BY: ROTH AND BACON LAW OFFICE
50 COURT ST., UPPER SANDUSKY, OH.

BEING THE FORMER THURSTON SECONDARY TRACK RIGHT OF WAY, IN THE TOWNSHIP OF SYCAMORE,
SECTIONS 27 AND 34, COUNTY OF WYANDOT, STATE OF OHIO, TOWNSHIP 1 SOUTH, RANGE 15 EAST,
ALSO KNOWN AS THE PENN CENTRAL TRACK RIGHT OF WAY.

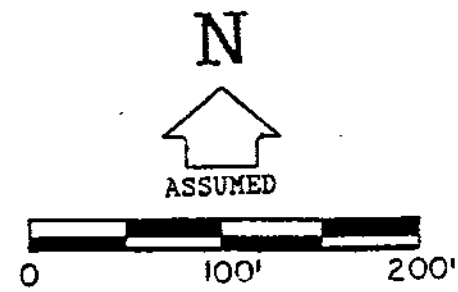

SCALE: 1" = 100'


LEGEND

SET	FOUND	DESCRIPTION
⊙	⊙	MONUMENT
⊙	⊙	RAILROAD SPIKE
P.K. ⊙	⊙	RAIL
⊙	⊙	IRON PIPE
⊙	⊙	IRON PIPE WITH PERSONALIZED CAP
⊙	⊙	DRILL HOLE
3/4" ⊙	⊙	IRON ROD WITH PERSONALIZED CAP
⊙	⊙	IRON ROD
⊙	⊙	IRON ROD POST
⊙	⊙	STONE
⊙	⊙	MONUMENT BOX


REFERENCES

COUNTY STONE REFERENCES
RAIL ROAD TRACK MAP
OF 1916

DEED VOL. / PAGE	
176 / 298	
193 / 42	
147 / 401	
189 / 946	
149 / 278	
156 / 229	
156 / 308	

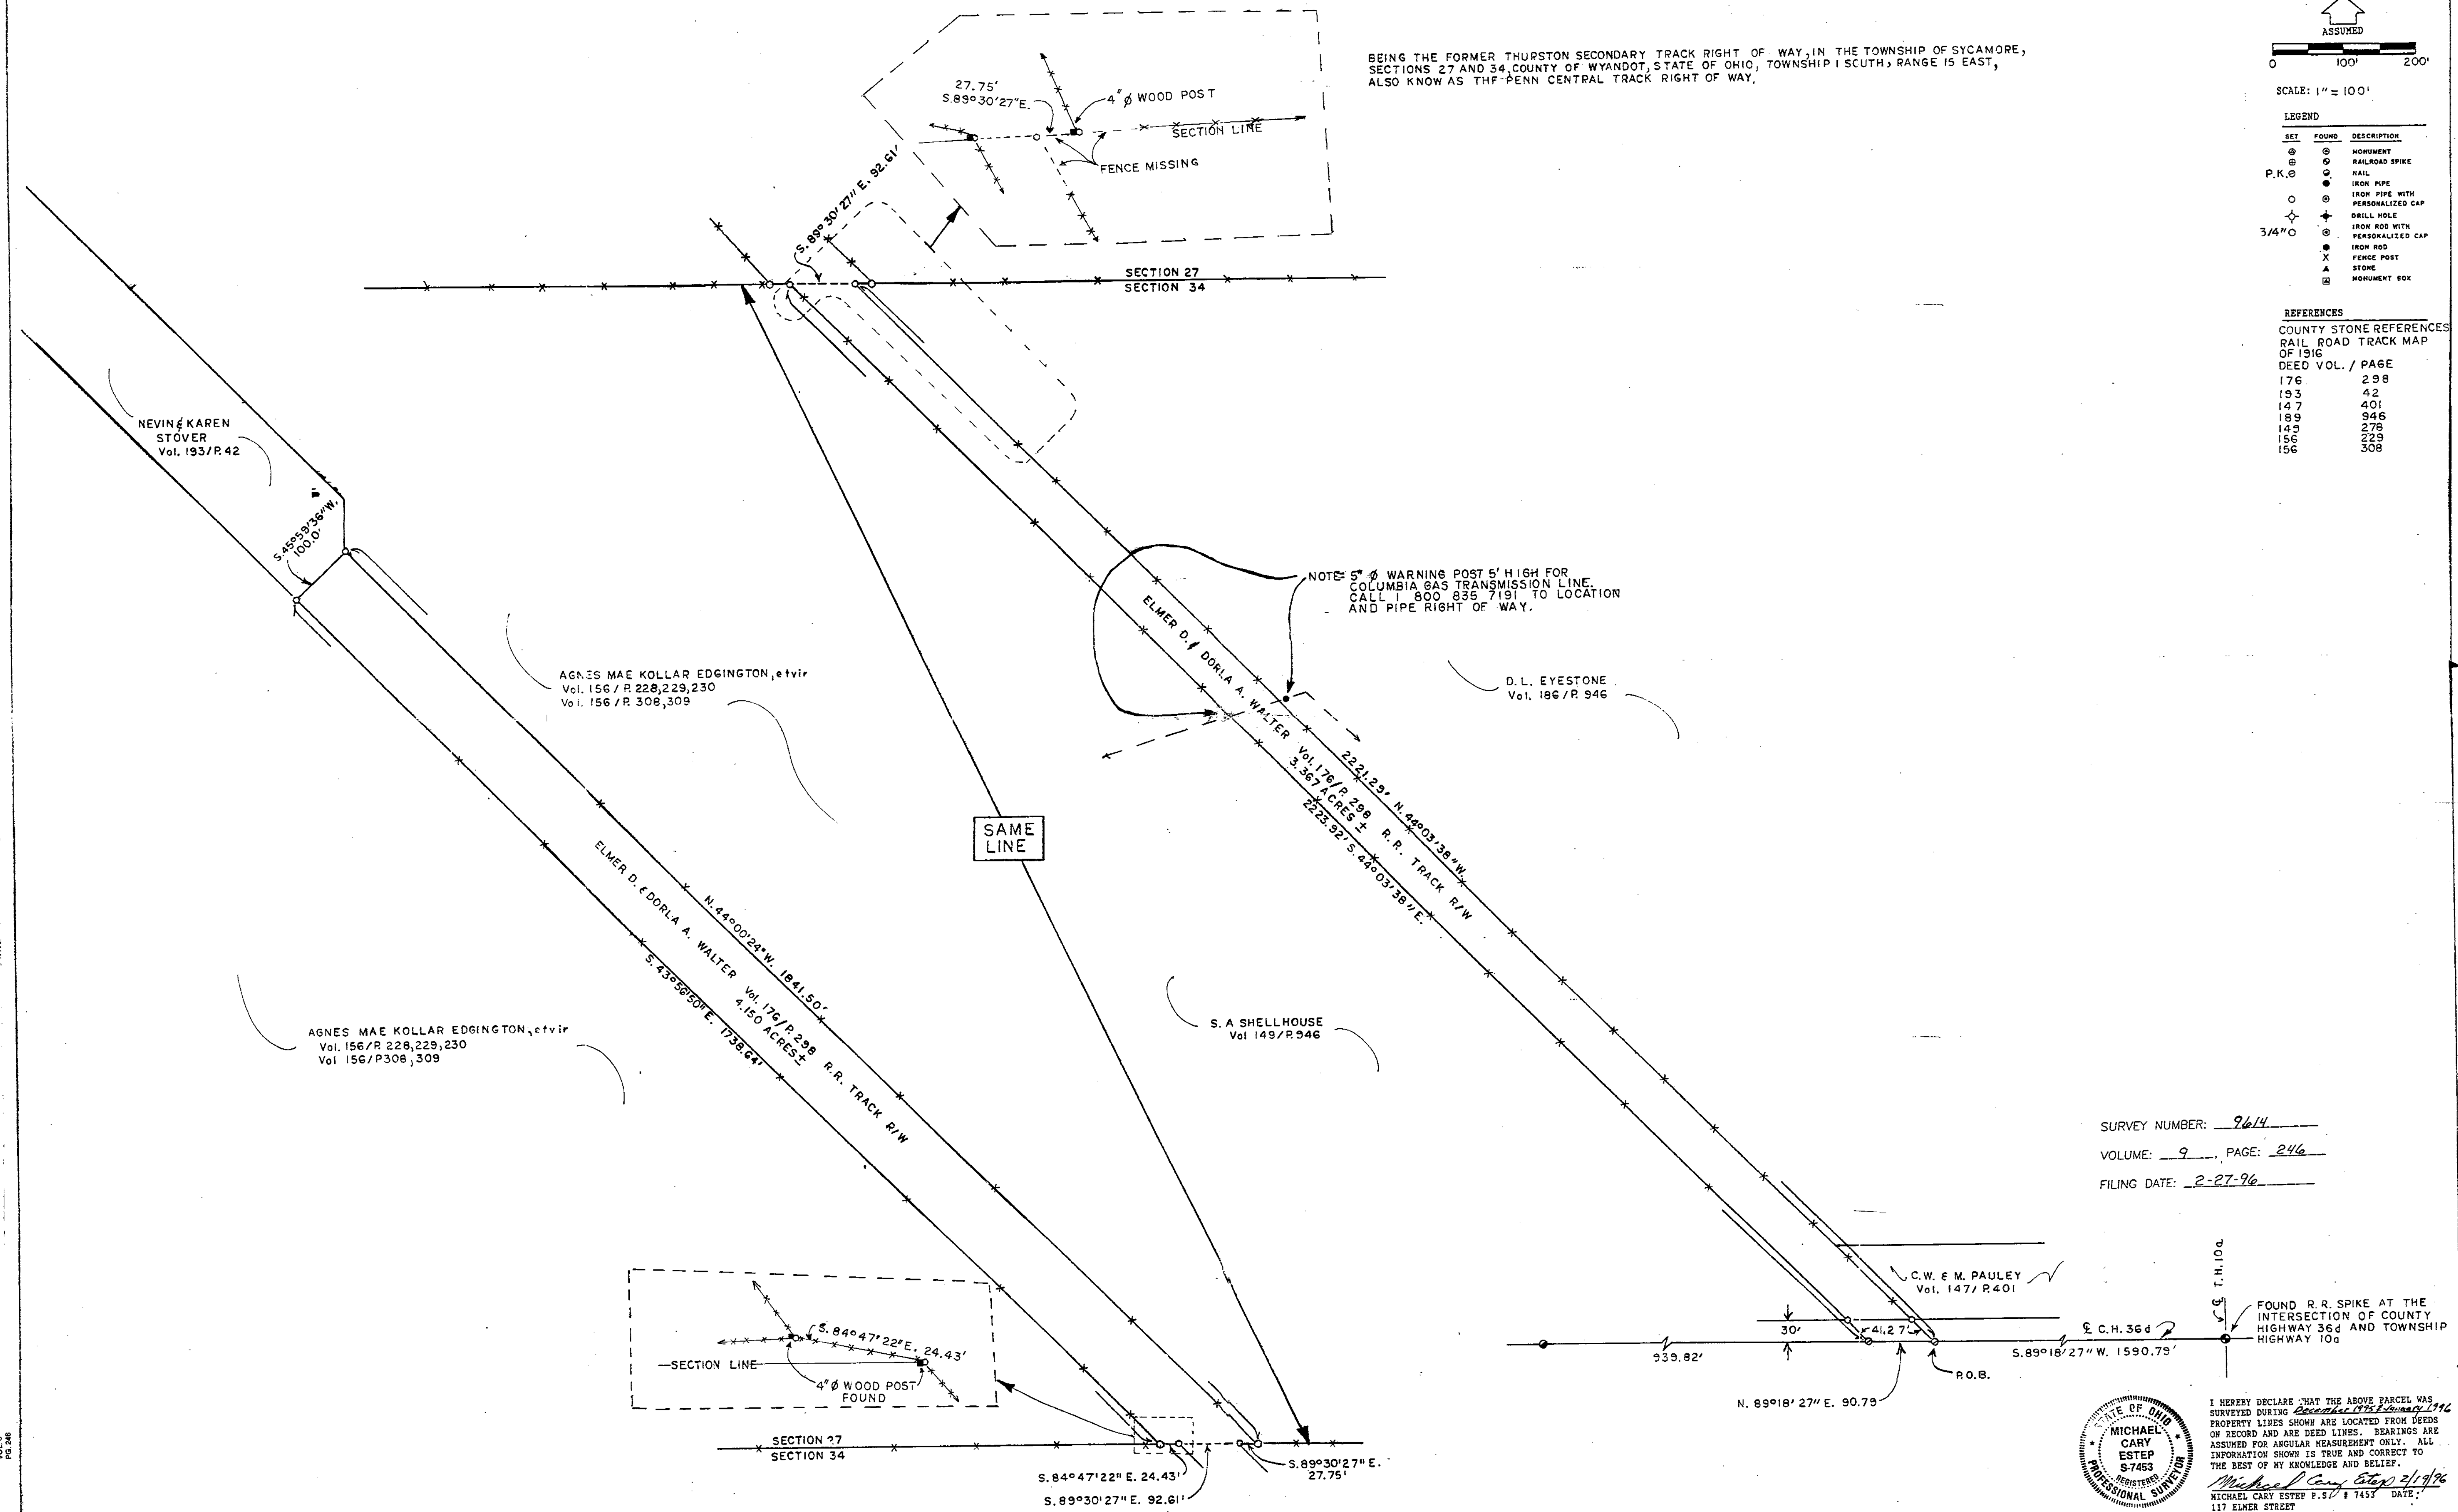

SURVEY NUMBER: 9614
VOLUME: 9, PAGE: 246
FILING DATE: 2-27-96

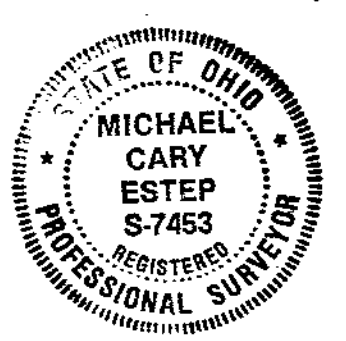

I HEREBY DECLARE THAT THE ABOVE PARCEL WAS
SURVEYED DURING December 1995 & January 1996
PROPERTY LINES SHOWN ARE LOCATED FROM DEEDS
ON RECORD AND ARE DEED LINES. BEARINGS ARE
ASSUMED FOR ANGULAR MEASUREMENT ONLY. ALL
INFORMATION SHOWN IS TRUE AND CORRECT TO
THE BEST OF MY KNOWLEDGE AND BELIEF.
Michael Cary Estep 2/19/96
MICHAEL CARY ESTEP P.S. # 7453 DATE:
117 ELMER STREET
TIFFIN, OHIO 44883