

VEY FOR - JOYCE BEASLEY

TAX MAP COPY

1/2" ϕ PERSONALIZED IRON PIPE SET
PT. SE 1/4
SEC. 23
T. 1 S. R. 14 E.
TWP. TYMOCHTEE
COUNTY WYANDOT
OHIO.

0 100 200
SCALE 1 INCH = 100 FEET
DEED REF. VOL. 136, PG. 564




FOUND 1/2" ϕ HEAD P.K. NAIL

SET 1/2" ϕ HEAD P.K. NAIL

SURV. REF.
VOL. 8, PG. 126

— PROPERTY LINE

X—X WIRE FENCE FND.

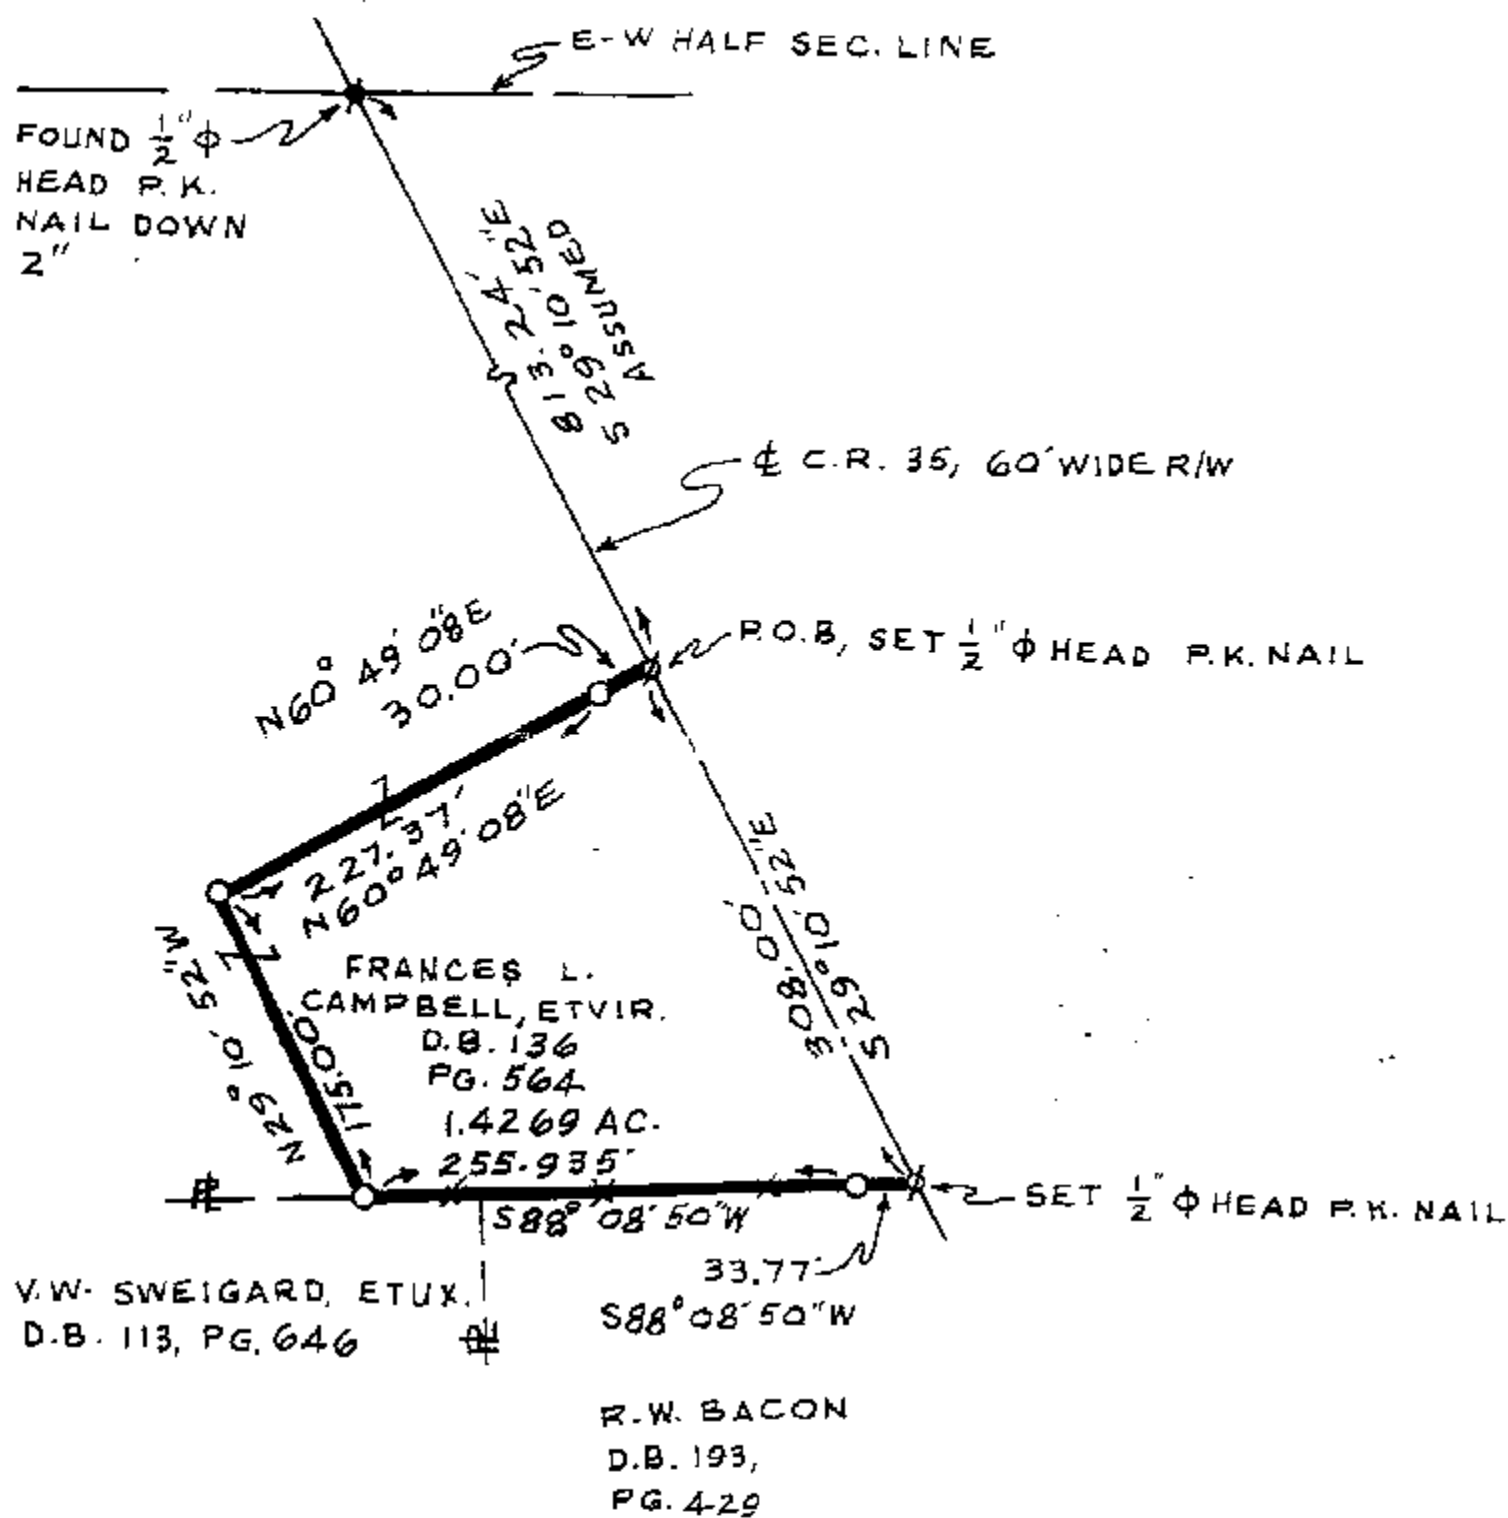

SURVEY NUMBER: 9627

VOLUME: B, PAGE: 003

FILING DATE: 4-16-96

NO BUILDINGS ON THIS PARCEL



I HEREBY CERTIFY THIS
PLAT TO BE CORRECT AS
MADE ON MARCH 26, 1996
AND DEEM IT WORTHY OF
PRESERVATION.
OHIO REGISTERED SURVEYOR
NO. 5647

BY Jerry B. Weininger
JERRY B. WEININGER