
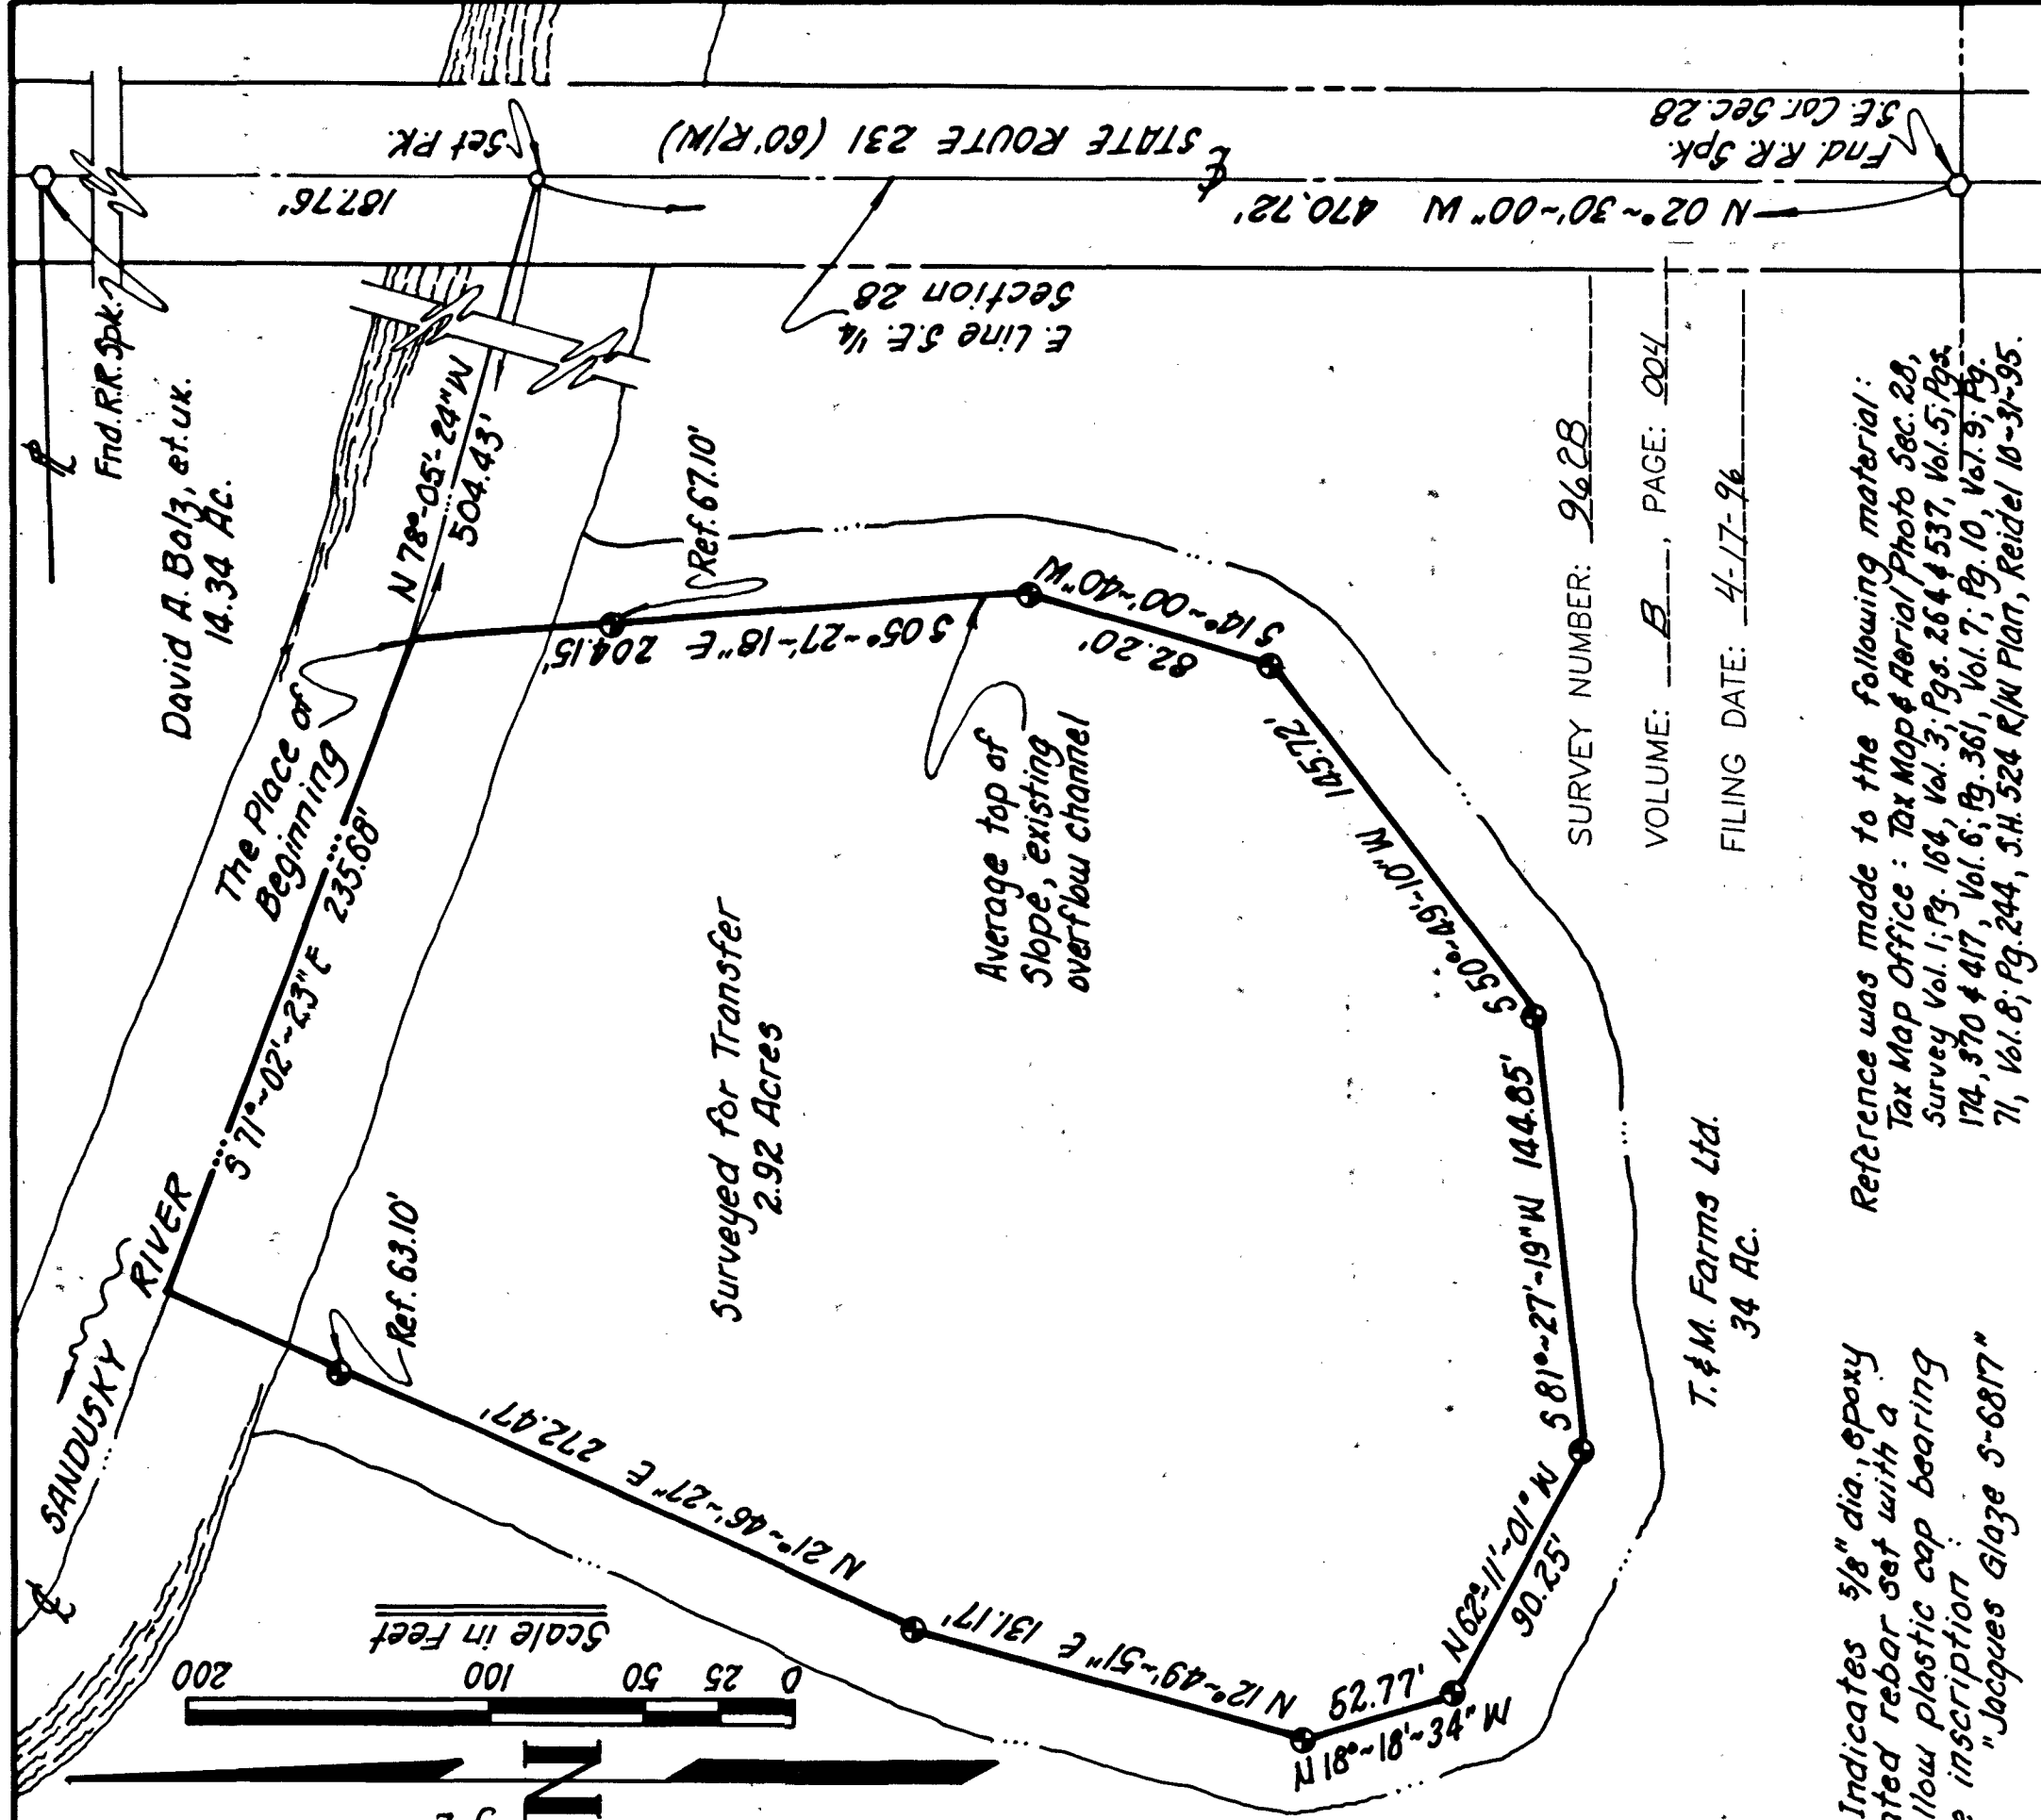


Bearing Ref: Survey Vol. 1, Pg. 164
Dated 1879 and being E.S.R. 231

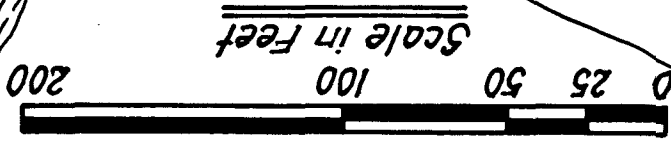

SURVEY NUMBER: 9628

VOLUME: B, PAGE: 004

FILING DATE: 4-17-96

T. & M. Farms Ltd.
34 Ac.

Indicates 3/8" dia., epoxy coated rebar set with a yellow plastic cap bearing the inscription:
"Jacques Glaze S-6817"

Reference was made to the following material:
Tax Map Office: Tax Map & Aerial Photo Sec. 28, Survey Vol. 1, Pg. 164, Vol. 3, Pgs. 264 & 537, Vol. 5, Pgs. 174, 370 & 417, Vol. 6, Pg. 361, Vol. 7, Pg. 10, Vol. 9, Pg. 71, Vol. 8, Pg. 244, S.H. 524 R/W Plan, Reidel 10-31-95.

I, the undersigned, hereby state that the foregoing plat of survey was prepared from an actual field survey and to the best of my knowledge is true and correct.

Jacques M. Glaze

Jacques M. Glaze
Registered Surveyor #6817
2088 Owens Road West
Prospect, Ohio 43342
(614) 382-2371

Recorder's Office: Deed Vol. 13, Pg. 333, Vol. 14, Pg. 619, Vol. 15, Pg. 496, Vol. 22, Pg. 482, Vol. 26, Pg. 412, Vol. 55, Pg. 469, Vol. 73, Pg. 280, Vol. 90, Pg. 526, Vol. 146, Pg. 361, Vol. 142, Pg. 79, Vol. 167, Pg. 515, Vol. 173, Pg. 449, Vol. 176, Pgs. 54, 56, & 740, Vol. 177, Pg. 1036, Vol. 196, Pg. 508.

This survey was prepared for
and at the request of Gene Slagle.

PLAT OF SURVEY

Pt. S.E. 1/4 Section 28; Twp. 3-S; Rng. 15-E
Township of Antrim
County of Wyandot
State of Ohio



DATE: April 8th, 1996 SCALE: 1" = 60' DRAWN: J. Glaze