

KEY FOR - VICKI L. SMALLEY & OR DICK SMILEY


0. 1/2" PERSONALIZED IRON PIPE SET
PT. NW 4
SEC. 33
T. 1 S. R. 13 E.
TWP.: CRAWFORD
COUNTY: WYANDOT
OHIO.

0 50 100
SCALE: 1 INCH = 50 FEET
DEED REF: VOL. 197, PG. 283



Ø SET 1/2" Ø HEAD P.K. NAIL

TAX MAP COPY

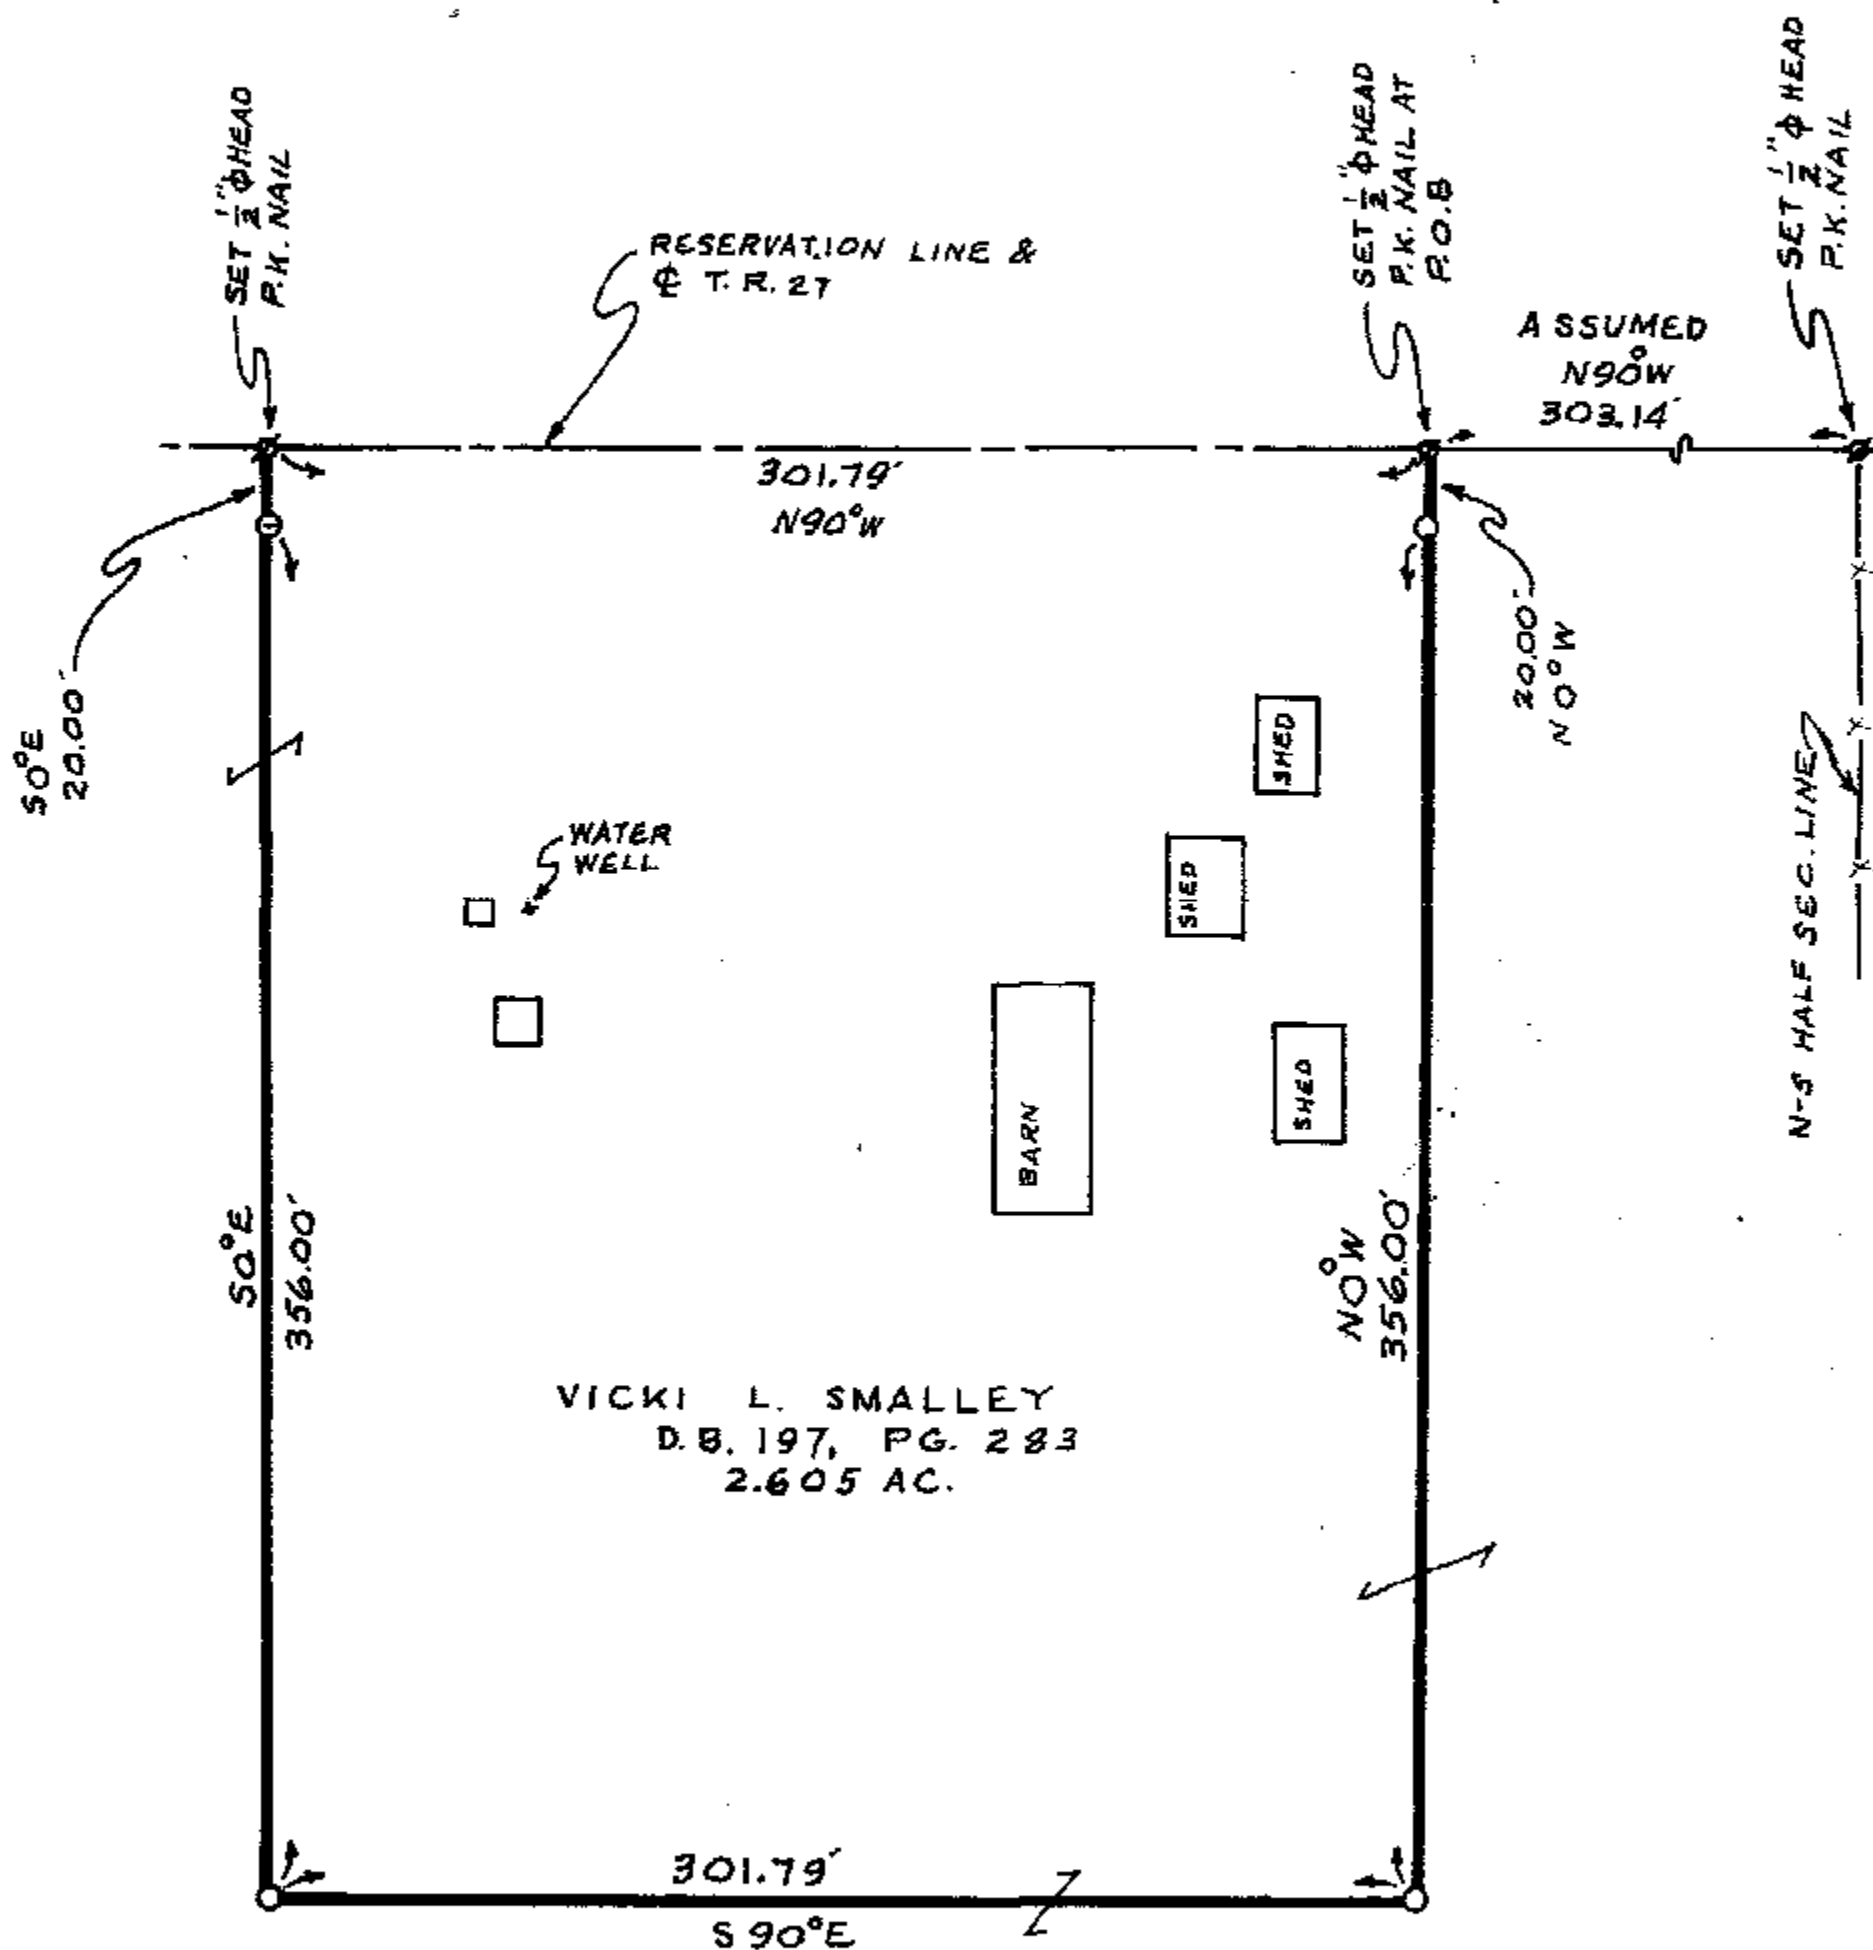

SURVEY NUMBER: 9635

VOLUME: B, PAGE: 008

FILING DATE: 5-13-96

I HEREBY CERTIFY THIS
PLAT TO BE CORRECT AS
MADE ON APRIL 23, 1996
AND DEEM IT WORTHY OF
PRESERVATION.
OHIO REGISTERED SURVEYOR
NO. 5647

BY Jerry B. Weininger
JERRY B. WEININGER

