

SURVEY FOR - WILLIAM W. OSBORN

PERSONALIZED IRON PIPE SET
PT. SE4
SEC. 23
T. 1 S. R. 14 E.
TWP. TYMOCHTEE
COUNTY WYANDOT
OHIO.

0 50 100

SCALE 1 INCH = 50 FEET

DEED REF.: VOL. 162, PG. 593


ASSUMED
NORTH

SURV. REF.:
VOL. 8, PG. 126

1/2" ϕ HEAD P.K. NAIL FOUND

1/2" ϕ HEAD P.K. NAIL SET

TAX MAP COPY

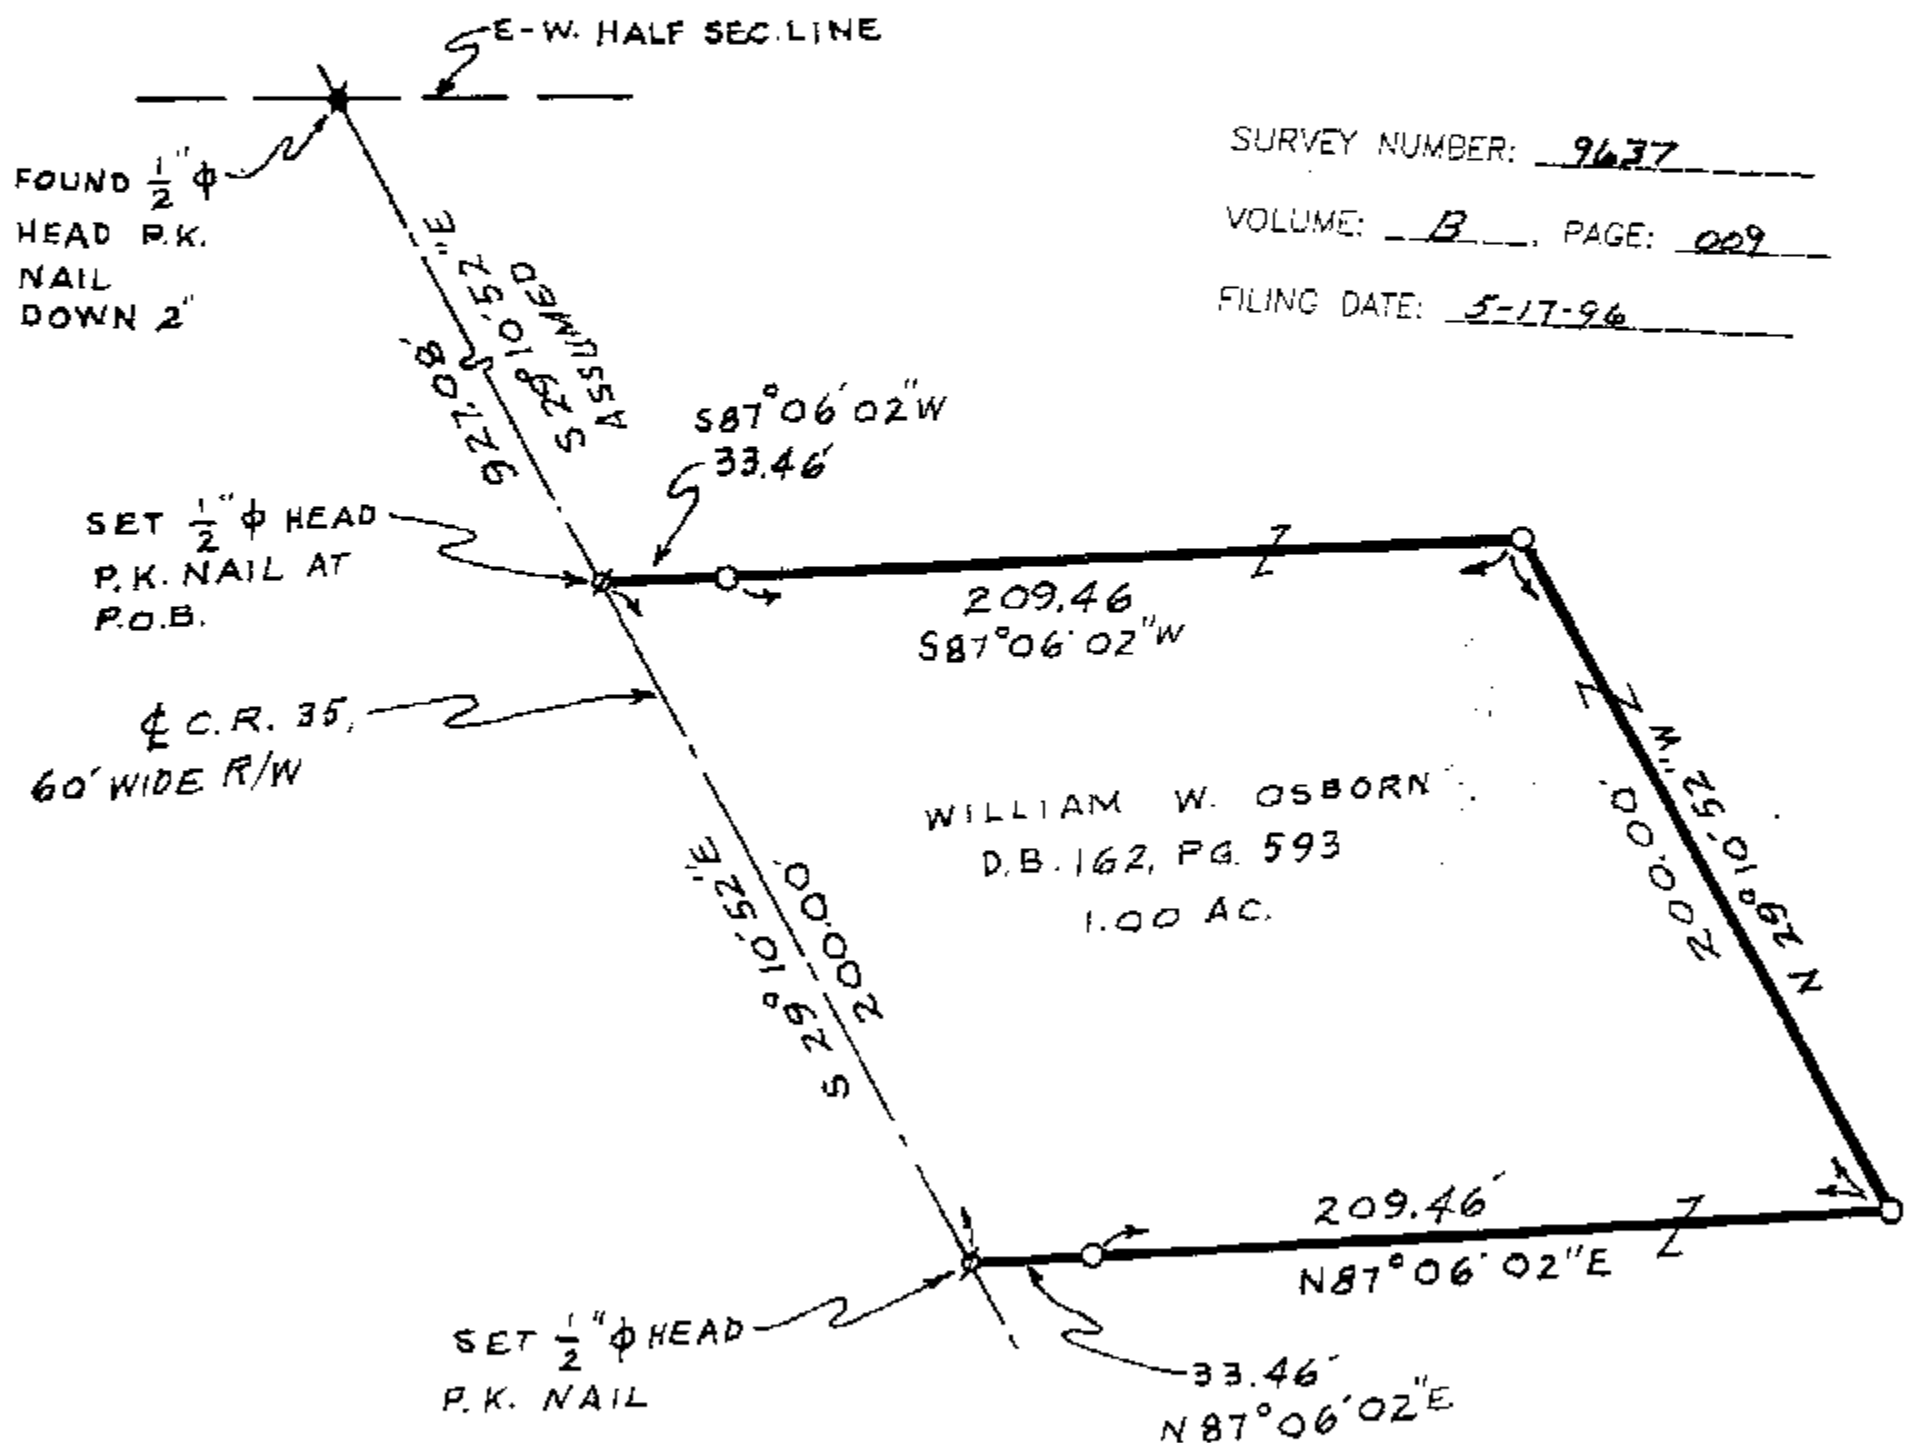

SURVEY NUMBER: 9637

VOLUME: B PAGE: 009

FILING DATE: 5-17-96



NO BUILDINGS ON PARCEL
SURVEYED.

I HEREBY CERTIFY THIS
PLAT TO BE CORRECT AS
MADE ON MAY 2, 1996
AND DEEM IT WORTHY OF
PRESERVATION.
OHIO REGISTERED SURVEYOR
NO. 5647

BY Jerry B. Weininger
JERRY B. WEININGER