

Q = $\frac{1}{3} \phi$ PER SEC
PT. N E 4
SEC. 17
T. 1 S. R. 13 E.
TWP. CRAWFORD
COUNTY: WAYNE
OHIO.

0 200 400
SCALE 1 INCH = 200 FEET
DEED REF. VOL. 196, PG. 465


- Ø 1" Φ HEAD P.K. NAIL SET
- RAILROAD SPIKE FOUND
- IRON ROD WITH CAP FOUND

SURV. REF:
VOL. 9, PG. 166

SURVEY NUMBER: 2642
VOLUME: 8, PAGE: 011
FILING DATE: 5-23-96

ACREAGES IN AUDITOR'S
PARCEL NUMBERS

+ FROM SURVEYOR'S PARCEL NO. 1
* FROM SURVEYOR'S PARCEL NO.

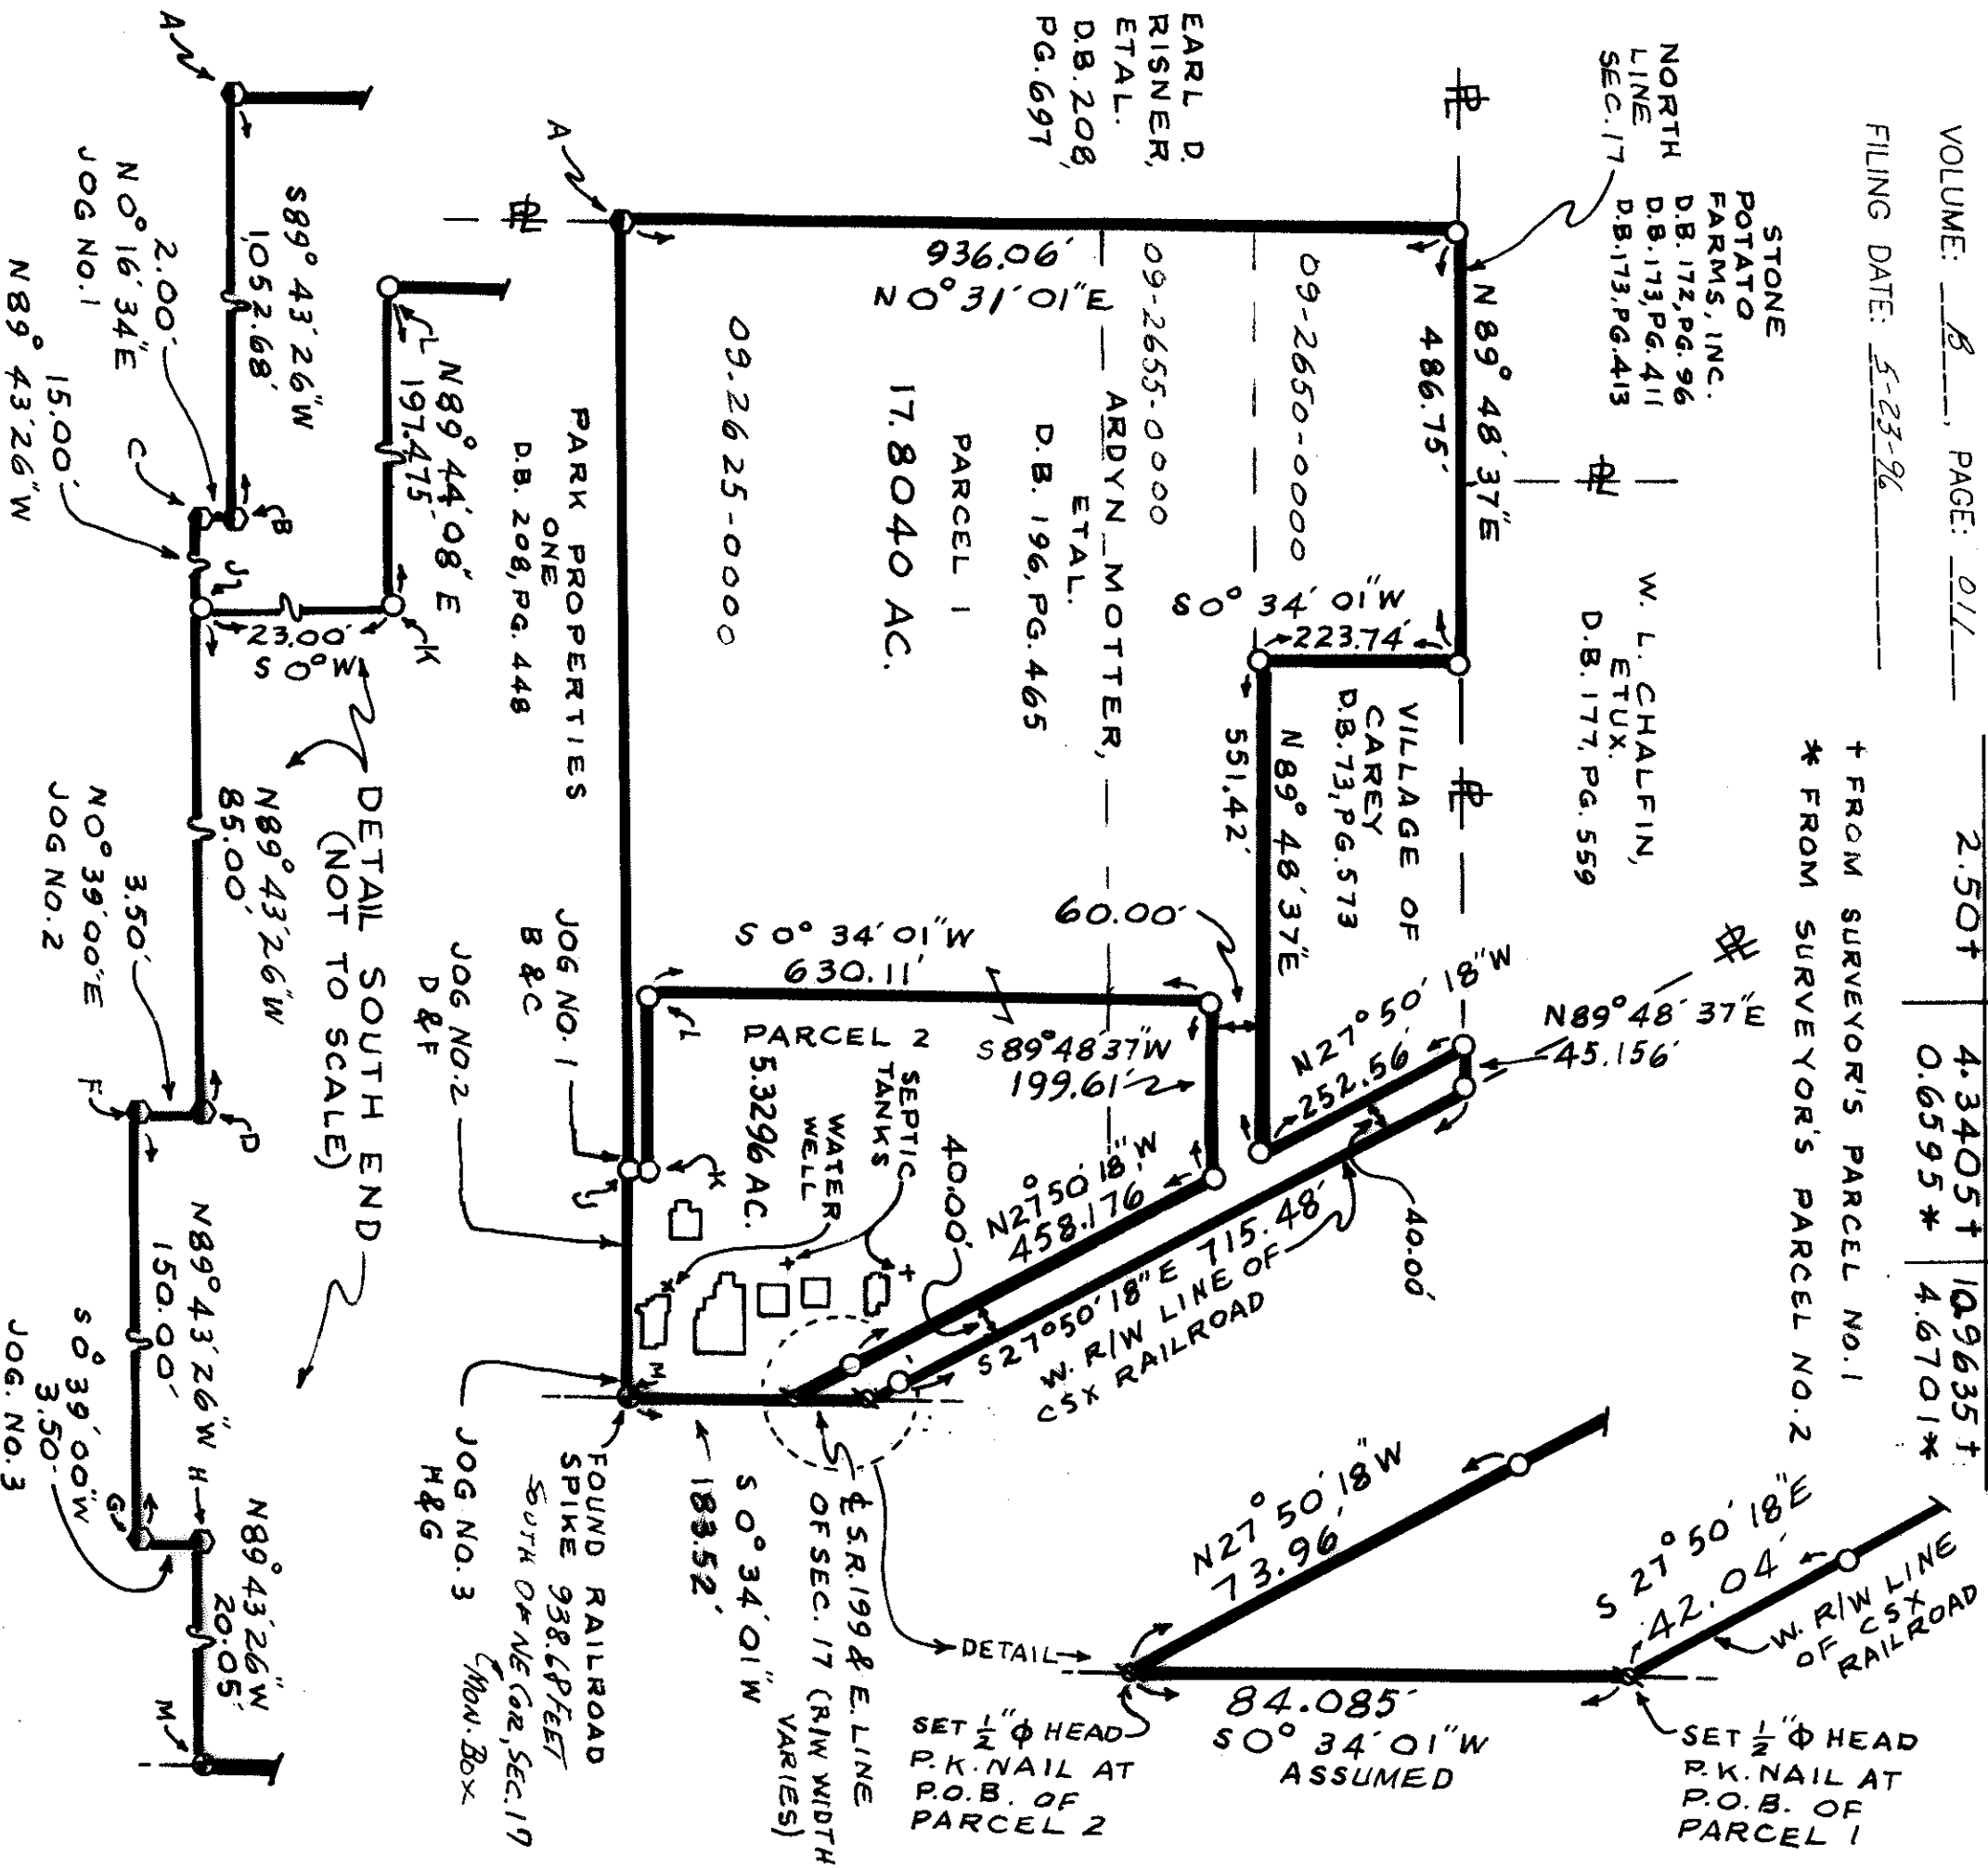

A, B, C, D, F, G & H ARE IRON RODS WITH CAPS, FOUND FLUSH

I HEREBY CERTIFY THIS
PLAT TO BE CORRECT AS
MADE ON APRIL 24, 1996
AND DEEM IT WORTHY OF
PRESERVATION.
OHIO REGISTERED SURVEYOR
NO. 5647

BY Jerry B. Weininger
JERRY B. WEININGER