


VEY FOR - TAX MAP COPY Y L O R


PERSONALIZED IRON PIPE SET
PT. N E 4
SEC. 23
T. 1 S. R. 14 E.
TWP. TYMOCHTEE
COUNTY WYANDOT
OHIO.

0 100 200
SCALE 1 INCH = 100 FEET
DEED REF. VOL. 190, PG. 950
SURV. REF.
VOL. 6, PG. 618

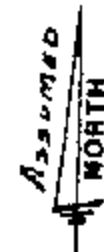

- MON. BOX FOUND
- IRON PIPE FOUND
- ⊙ 1/2" Φ HEAD P.K. NAIL SET

TAX MAP COPY

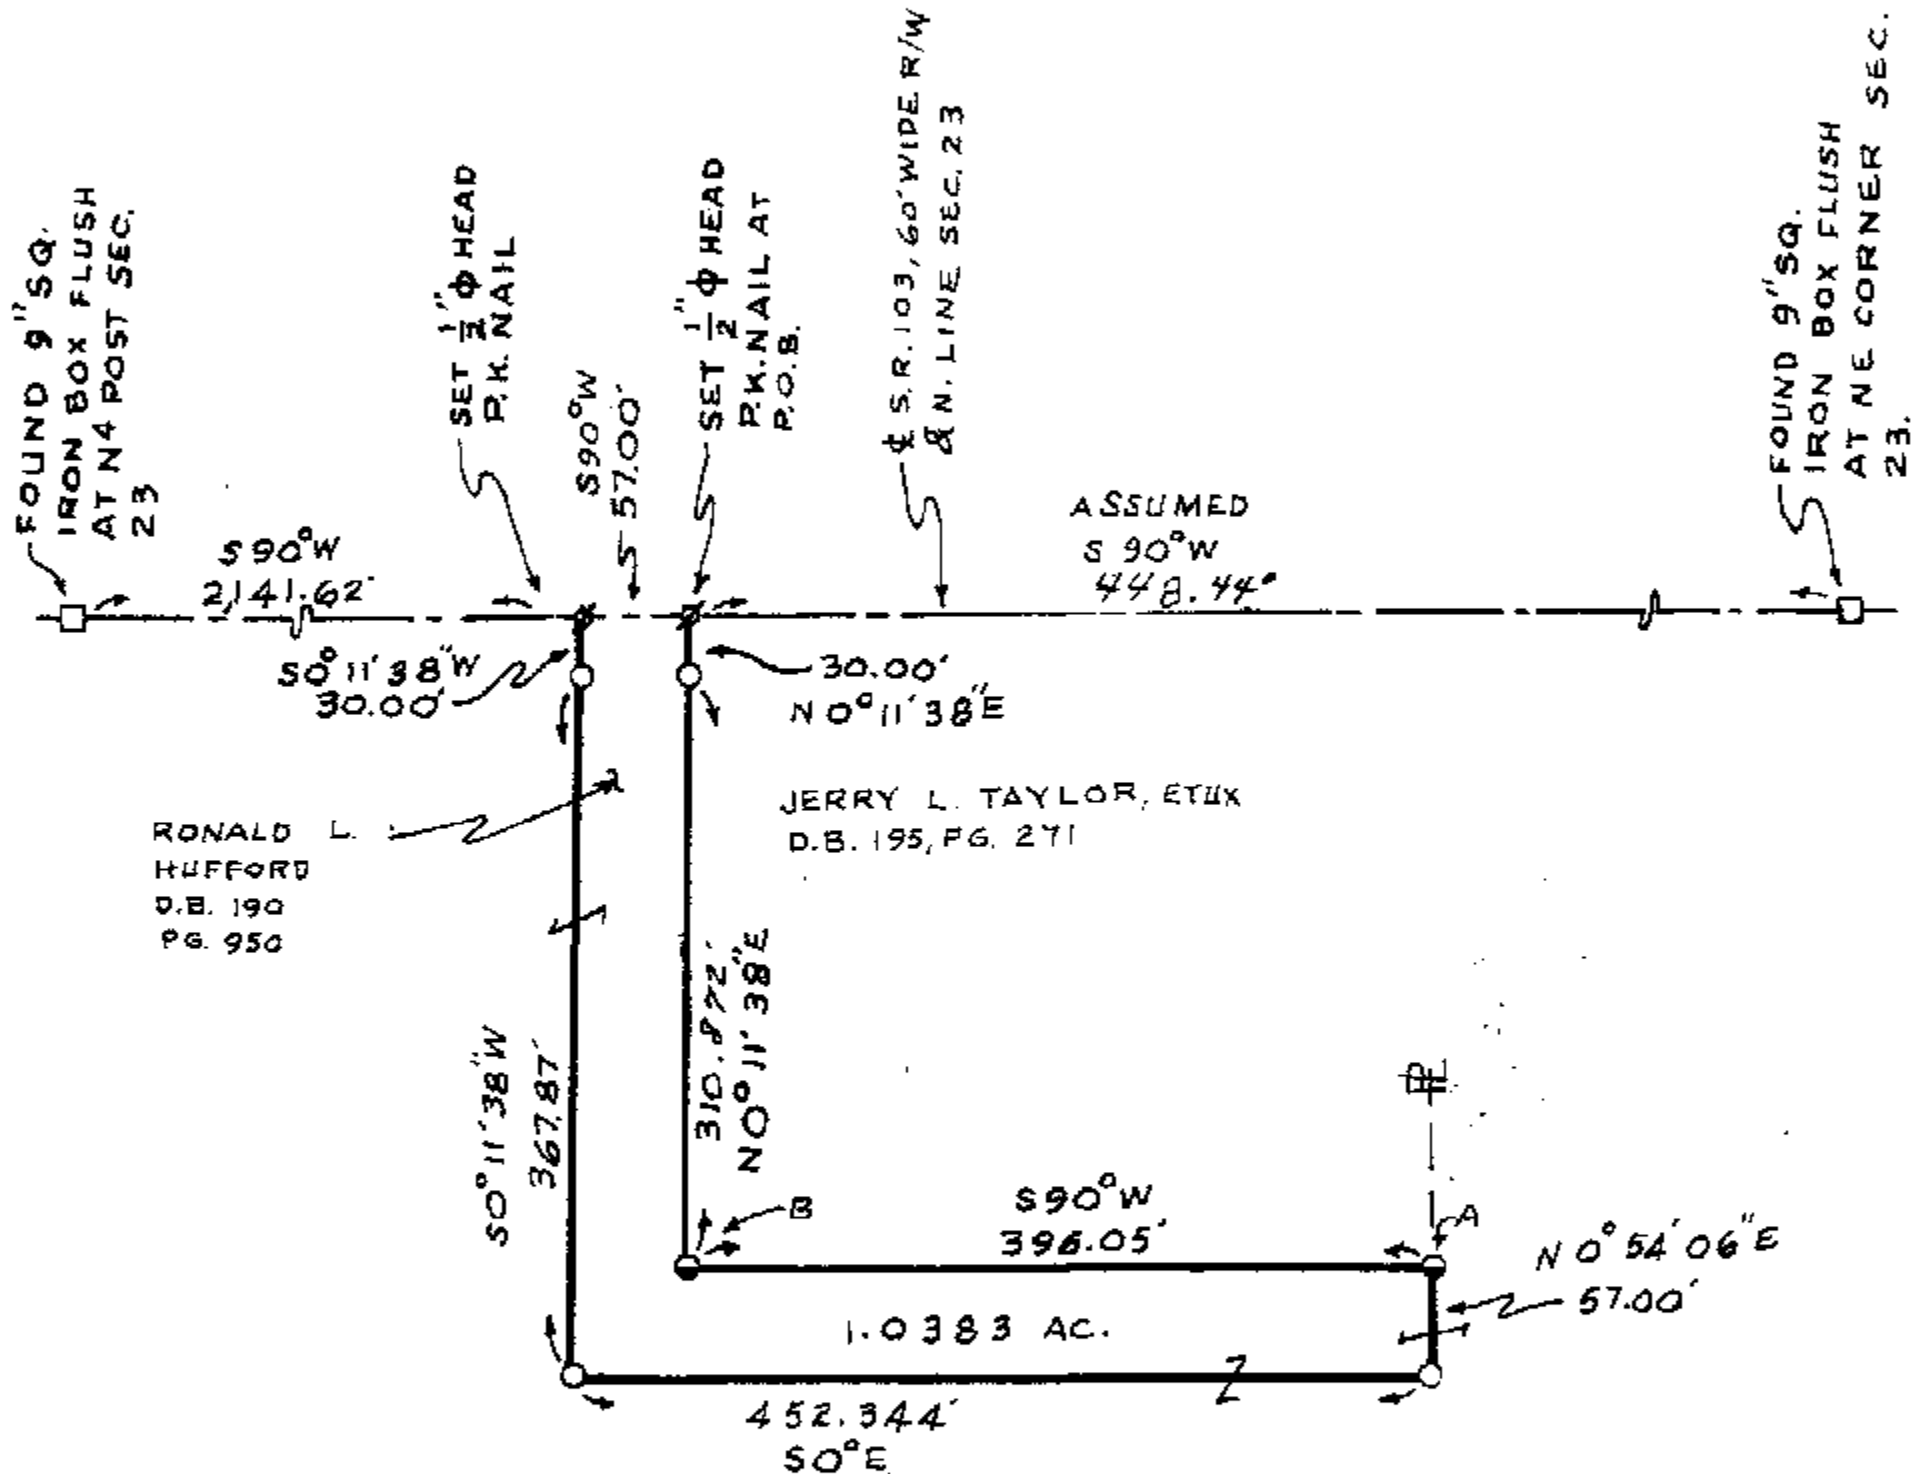

SURVEY NUMBER: 9643

VOLUME: B, PAGE: 012

FILING DATE: 5-23-96

A & B ARE 1/2" Φ IRON PIPES
FOUND FLUSH



NO BUILDINGS ON PARCEL SURVEYED

I HEREBY CERTIFY THIS
PLAT TO BE CORRECT AS
MADE ON MAY 2, 1996
AND DEEM IT WORTHY OF
PRESERVATION.
OHIO REGISTERED SURVEYOR
NO. 5647

BY Jerry B. Weininger
JERRY B. WEININGER