

SURVEY FOR - STANLEY J. HUNTER

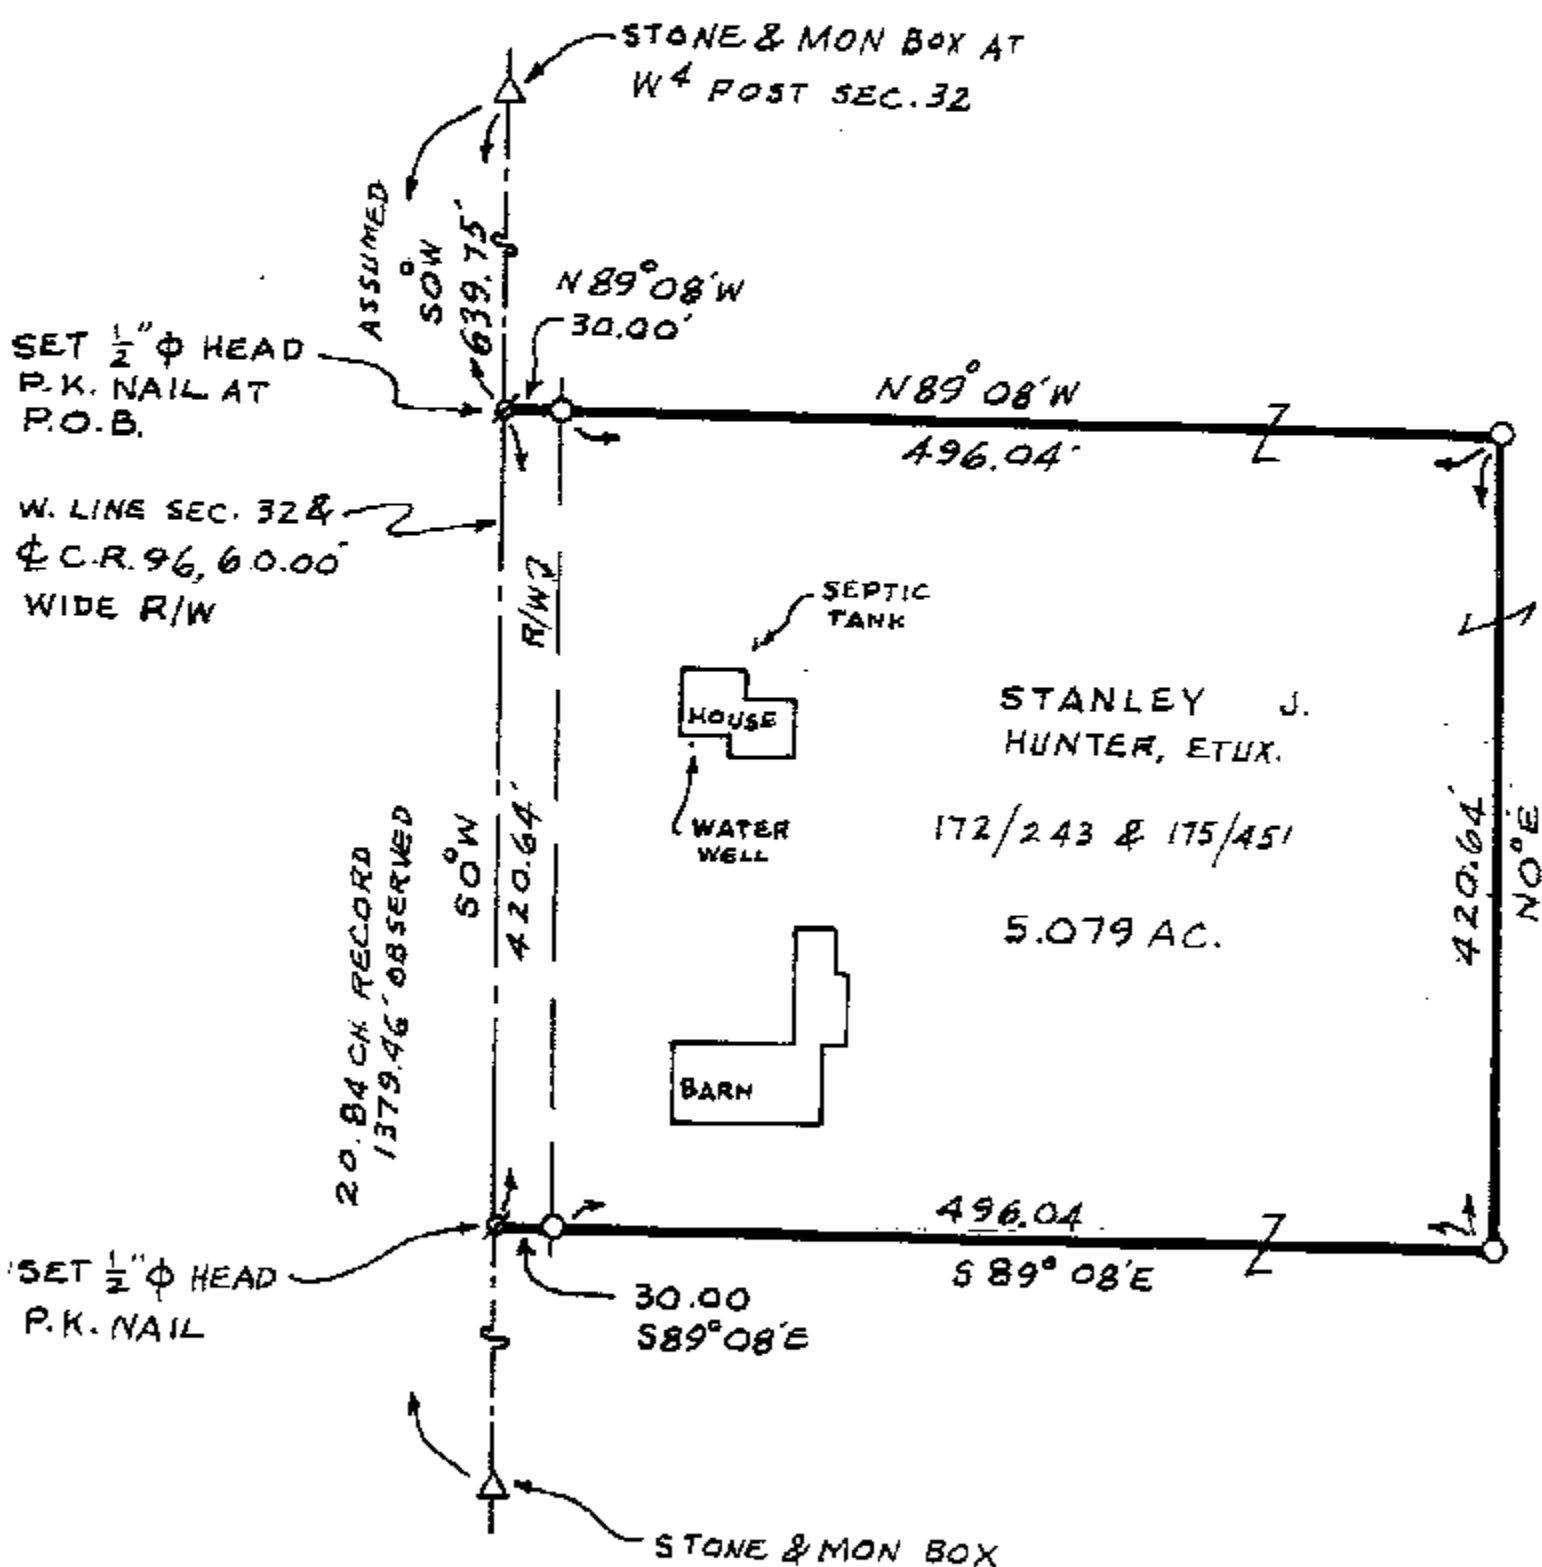
1" ϕ PERSONALIZED IRON PIPE SET
PT. SW 4
SEC. 32
T. 1 S, R. 13 E.
TWP. CRAWFORD
COUNTY: WYANDOT
OHIO.

0 100 200

SCALE: 1 INCH = 100 FEET

DEED REF: VOL. 172, PG. 243 &
VOL. 175, PG. 451ASSUMED
NORTHSURVEY REFERENCE:
VOL. 3, PG. 573

Δ STONE & MON. BOX
 ϕ 1" ϕ HEAD P.K. NAIL SET

SURVEY NUMBER: 9664VOLUME: B, PAGE: 021FILING DATE: 7-10-96

I HEREBY CERTIFY THIS
PLAT TO BE CORRECT AS
MADE ON JUNE 3, 1996
AND DEEM IT WORTHY OF
PRESERVATION.
OHIO REGISTERED SURVEYOR
NO. 5647

BY Jerry B. Weininger
JERRY B. WEININGER

