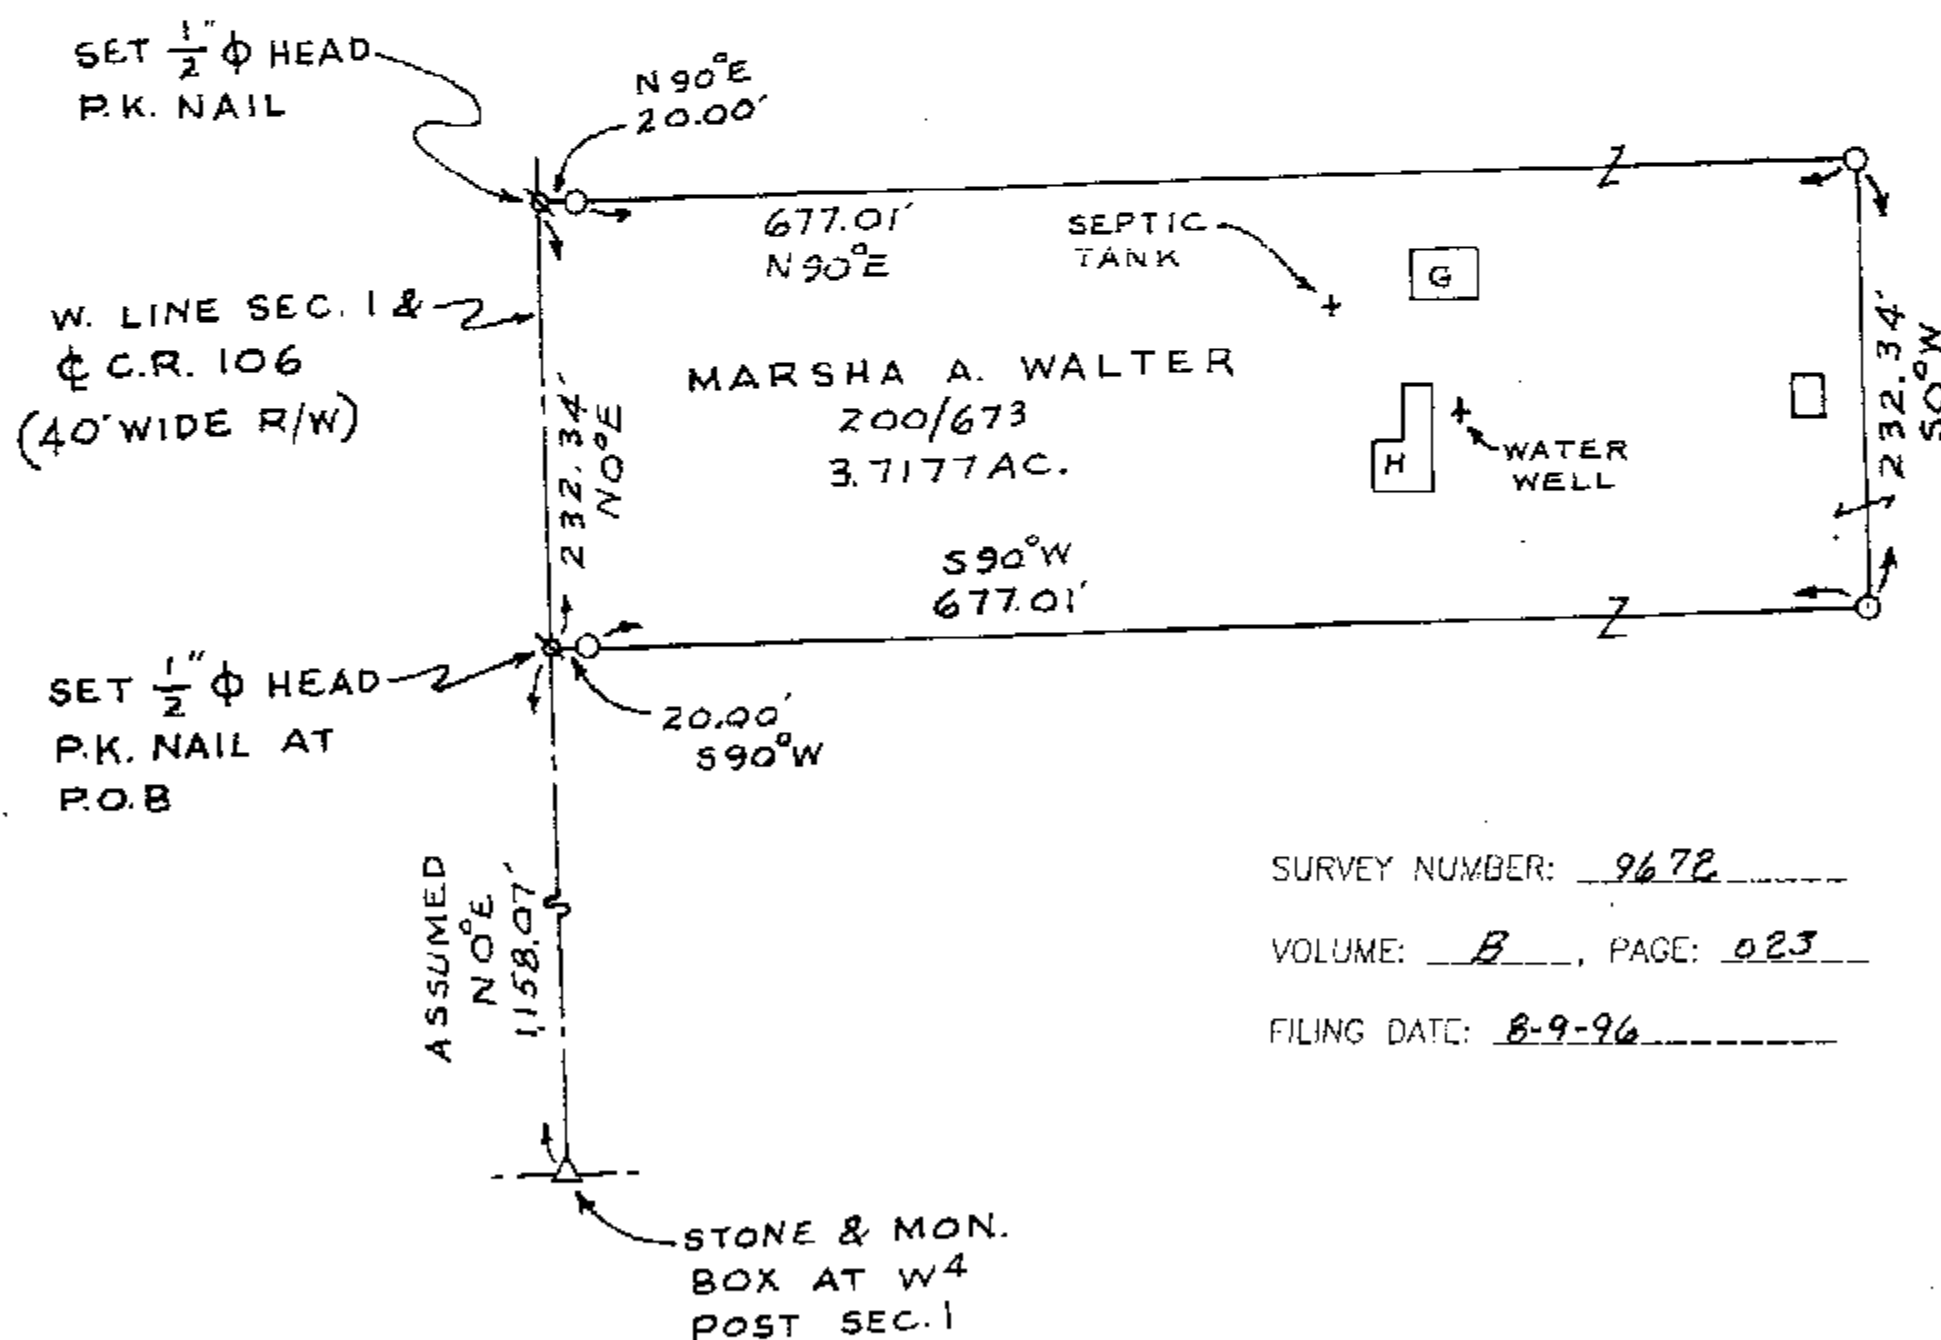


TAX MAP COPY

O - $\frac{1}{2}$ " ϕ PERSONALIZED IRON PIPE SET
PT. NW 1/4
SEC. 1
T. 1 S. R. 13 E.
TWP. CRAWFORD
COUNTY: WYANDOT
OHIO.

0 100 200
SCALE 1 INCH = 100 FEET
DEED REF.: VOL. 200, PG. 673

ASSUMED
NORTH Δ STONE & MON. BOX ϕ SET $\frac{1}{2}$ " ϕ HEAD P.K. NAIL

I HEREBY CERTIFY THIS
PLAT TO BE CORRECT AS
MADE ON JULY 22, 1996
AND DEEM IT WORTHY OF
PRESERVATION.
OHIO REGISTERED SURVEYOR
NO. 5647

BY Jerry B. Weininger
JERRY B. WEININGER