

KEY FOR - DENNIS YOUNG

ORIGINAL COPY

VOL B PG. 24

PT. SE 4
SEC. 8
T. 2 S. R. 15 E.
TWP. EDEN
COUNTY: WYANDOT
OHIO


0 200 400
SCALE: 1 INCH = 200 FEET
DEED REF.: VOL. 204, PG. 498

SURV. REF.:
VOL. 8, PG. 159



- △ FOUND MON. BOX WITH $\frac{1}{2}$ " ϕ P.K. NAIL OVER TOP
- FOUND $\frac{1}{2}$ " ϕ HEAD P.K. NAIL FLUSH
- ⊠ SET $\frac{1}{2}$ " ϕ HEAD P.K. NAIL
- FOUND $\frac{1}{2}$ " ϕ IRON PIPE
- PROPERTY LINE

DETAIL OF SURVEY IN AREA OF PIPE K

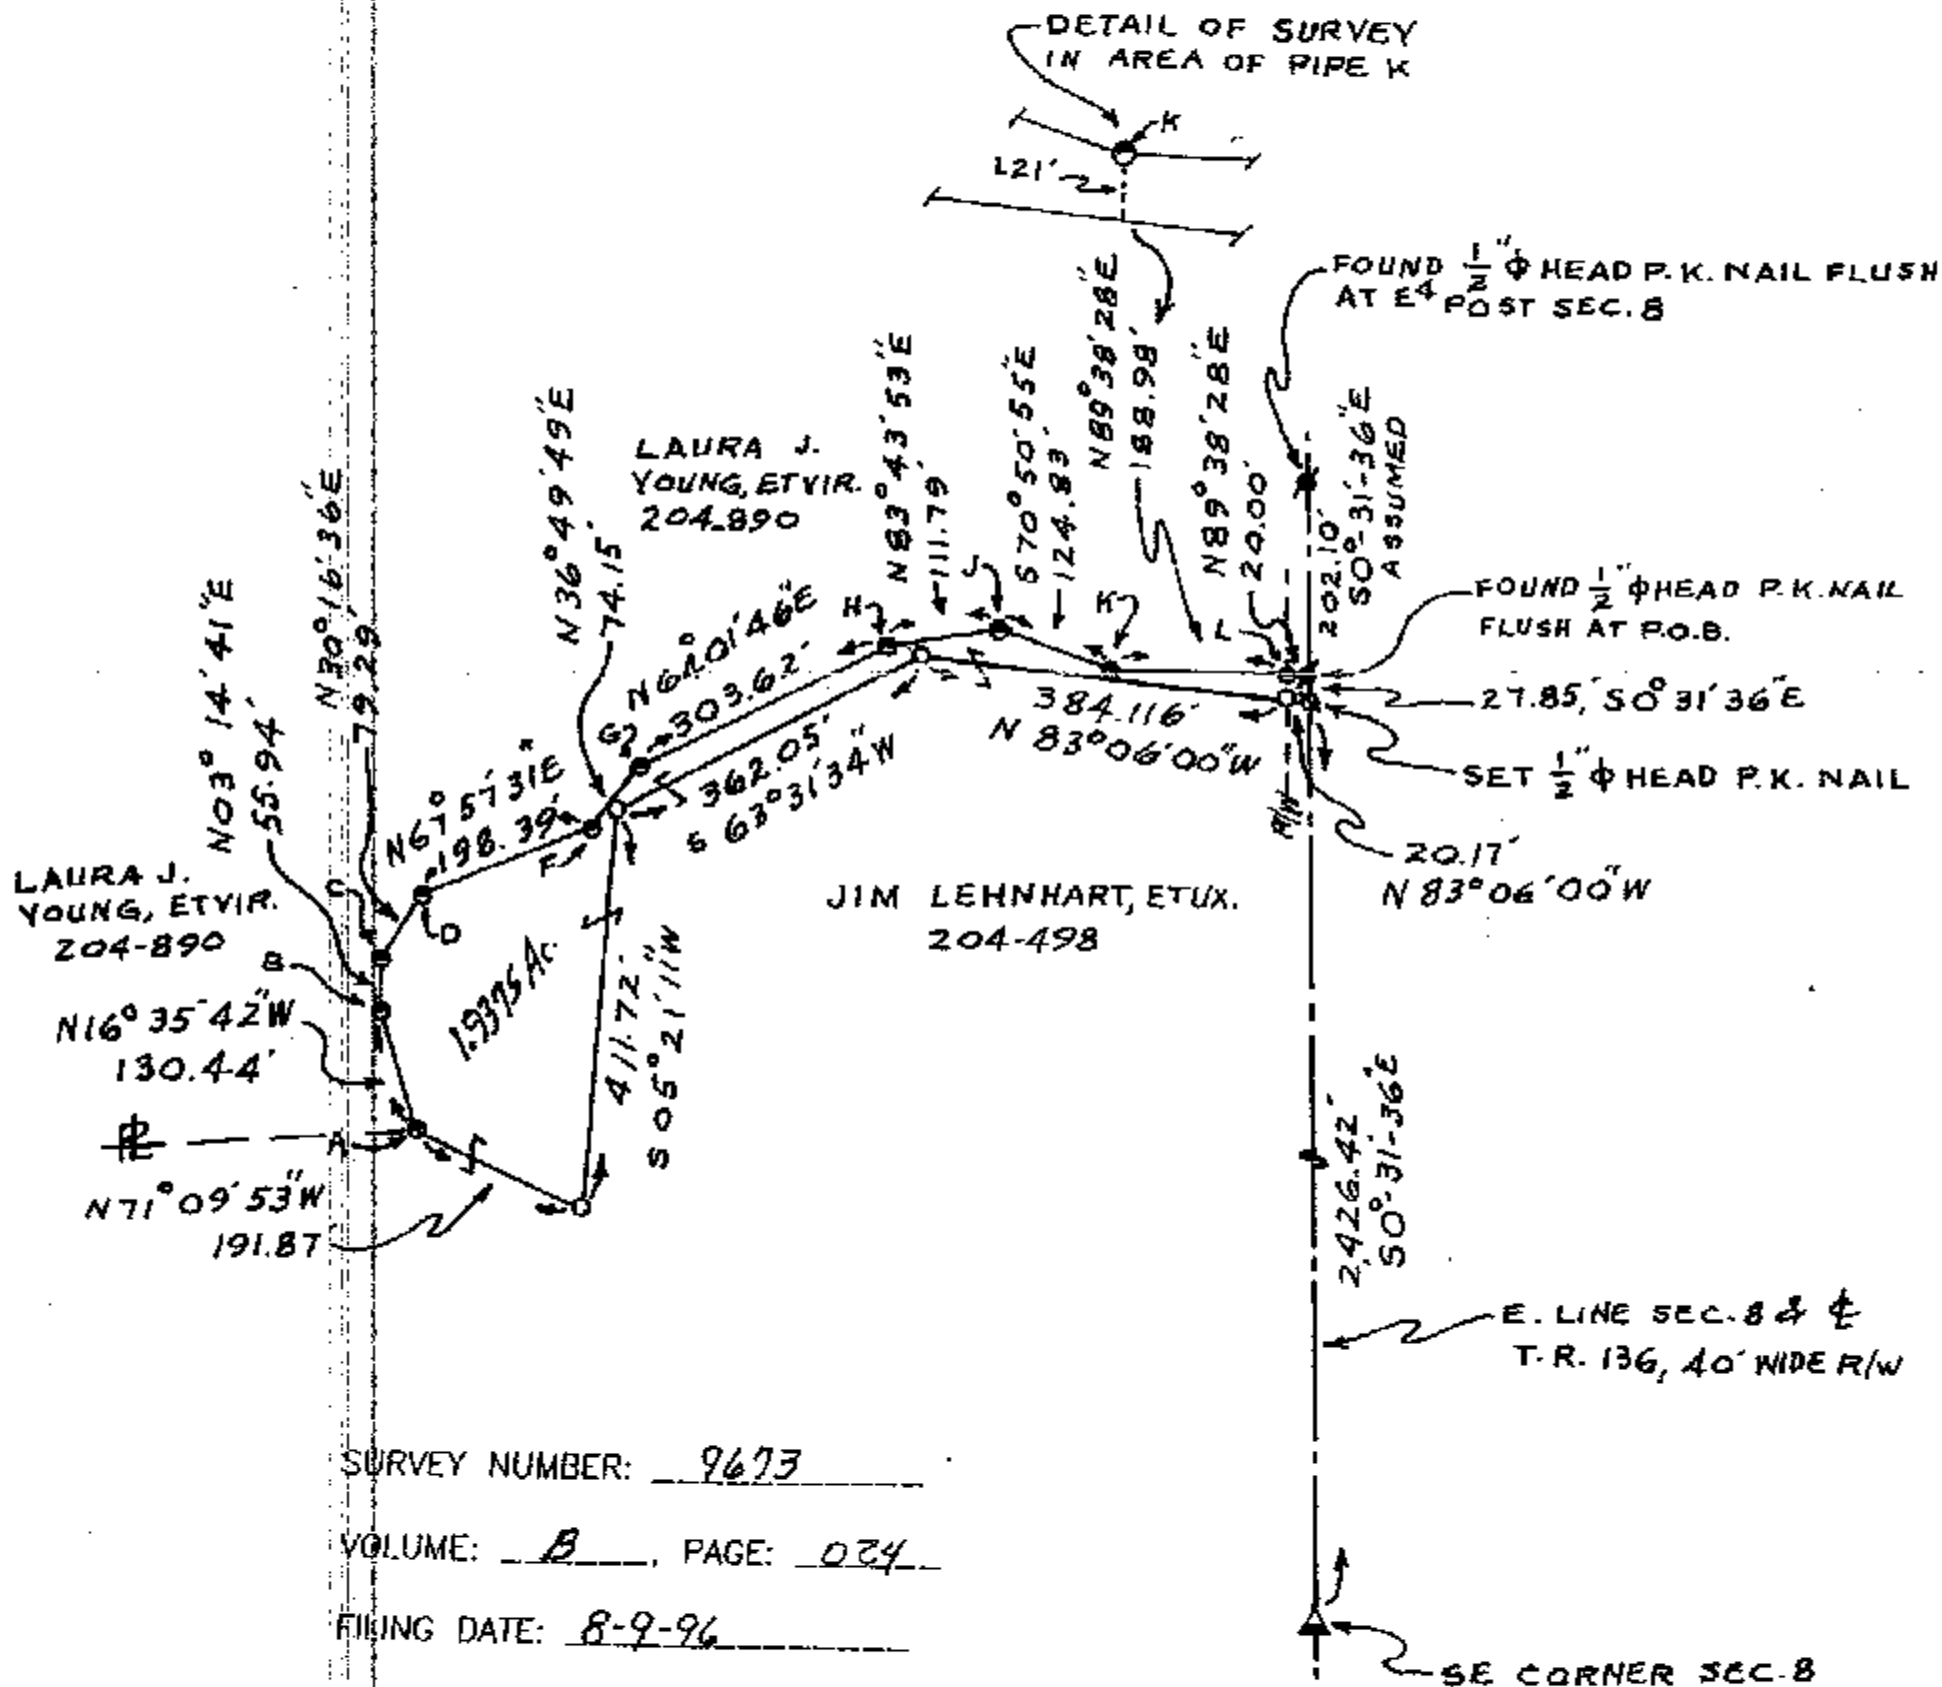

SURVEY NUMBER: 9673

VOLUME: B, PAGE: 024

FILING DATE: 8-9-96

A, B, C, D, F, G, H, J, K, & L
ARE IRON PIPES
FOUND.

NO BUILDINGS ON PARCEL
SURVEYED.



I HEREBY CERTIFY THIS
PLAT TO BE CORRECT AS
MADE ON JULY 8, 1996
AND DEEM IT WORTHY OF
PRESERVATION.
OHIO REGISTERED SURVEYOR
NO. 5647

BY Jerry B. Weininger
JERRY B. WEININGER