

SURVEY FOR - JAMES HACKWORTH

LOT 12 GROVE PARK SUBDIVISION
PLAT BOOK VOL. 4, PG. 8
VILLAGE OF CAREY
TWP. CRAWFORD
COUNTY: WYANDOT
OHIO.


0 50 100
SCALE 1 INCH = 50 FEET

DEED REF: VOL. 171, PG. 365

SURVEY 7-3-1986 BY
J. B. WEININGER

Assumed
NORTH

- FOUND IRON PIPE
- CONCRETE MONUMENT

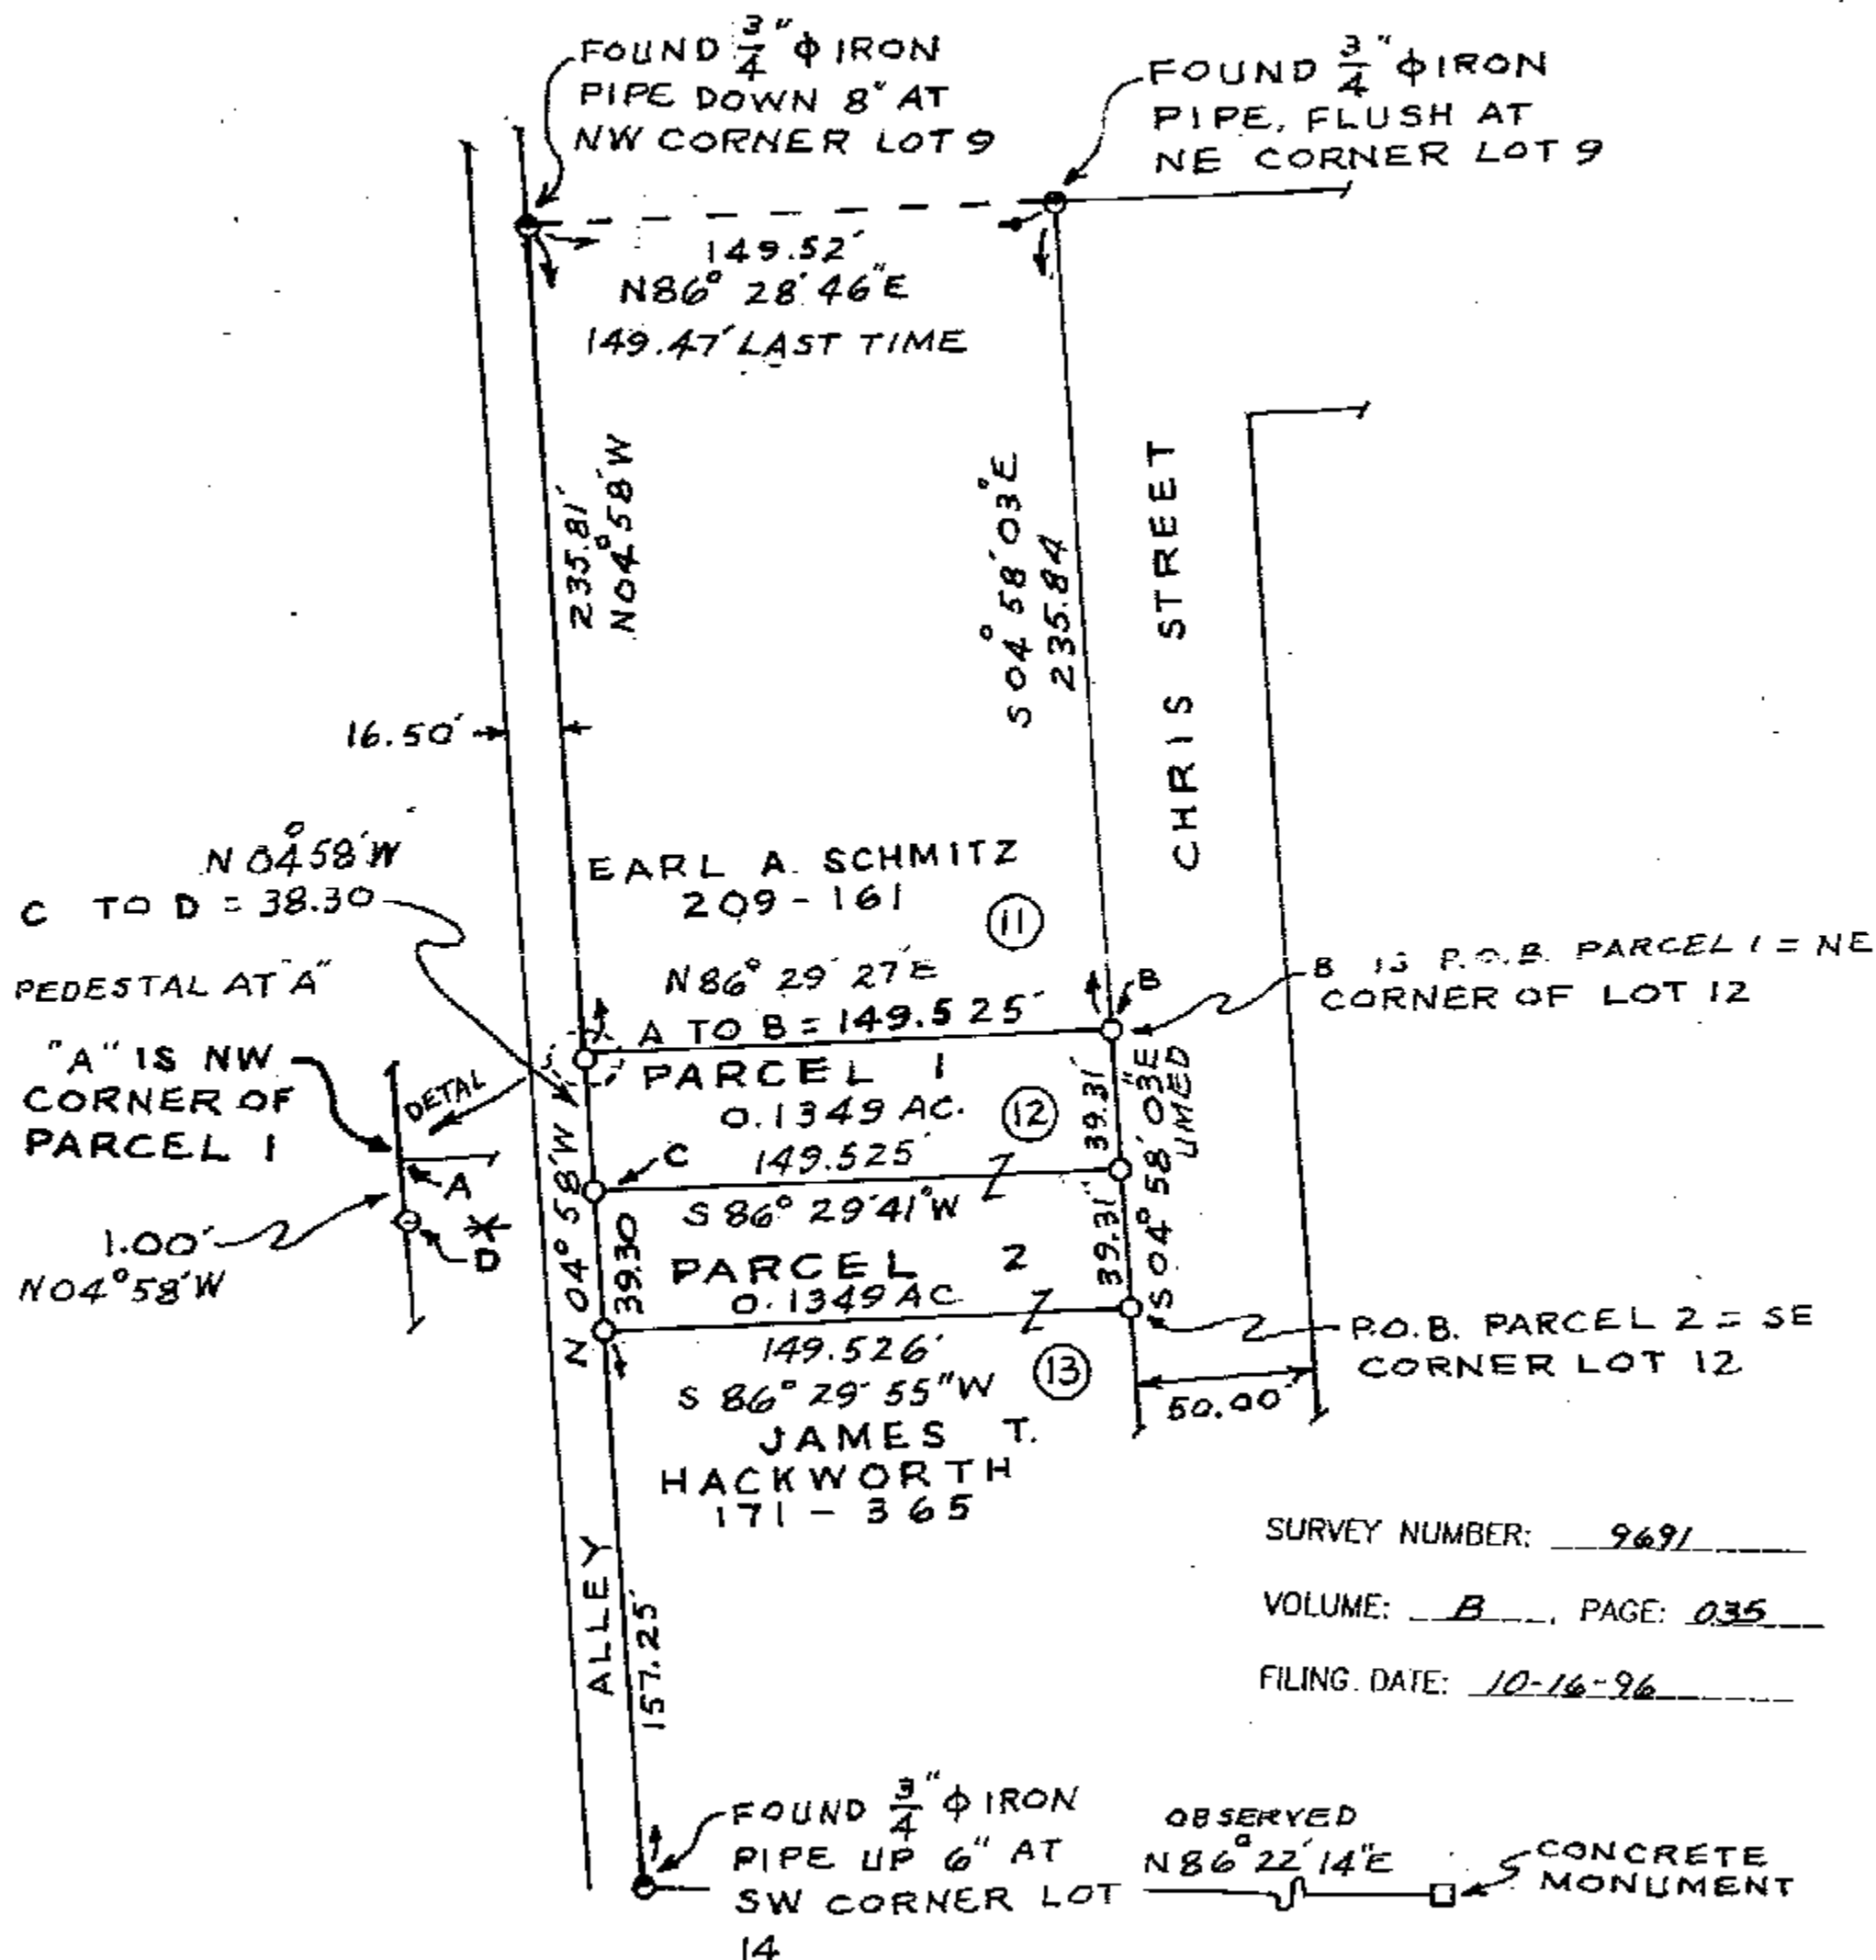

SURVEY NUMBER: 9691

VOLUME: B PAGE: 035

FILING DATE: 10-16-96



"D" IS A REFERENCE TO "A", BECAUSE CORNER "A" IS OCCUPIED BY A TELEPHONE LINE PEDESTAL.

I HEREBY CERTIFY THIS PLAT TO BE CORRECT AS MADE ON OCT. 1, 1996 AND DEEM IT WORTHY OF PRESERVATION. OHIO REGISTERED SURVEYOR NO. 5647

BY Jerry B. Weininger
JERRY B. WEININGER