

SURVEY FOR -DAN VAUGHN

○ $\frac{1}{2}$ " PERSONALIZED IRON PIPE SET
PT. W²
SEC. 24
T. 1 S. R. 13 E.
TWP. CRAWFORD
COUNTY: WYANDOT
OHIO.

0 200 400
SCALE 1 INCH = 200 FEET
DEED REF.: VOL. 162, PG. 106



SURV. REF.: VOL. 5, PG. 409


○ SET $\frac{1}{2}$ " ϕ HEAD P.K. NAIL
○ FOUND IRON PIPE

-X-X-X WIRE FENCE

⊥ — PROPERTY LINE

CURVE DATA

R = 2000
L = 41.24'
CH. BRG. = S 75° 54' 29" E
CH. L. = 41.24'

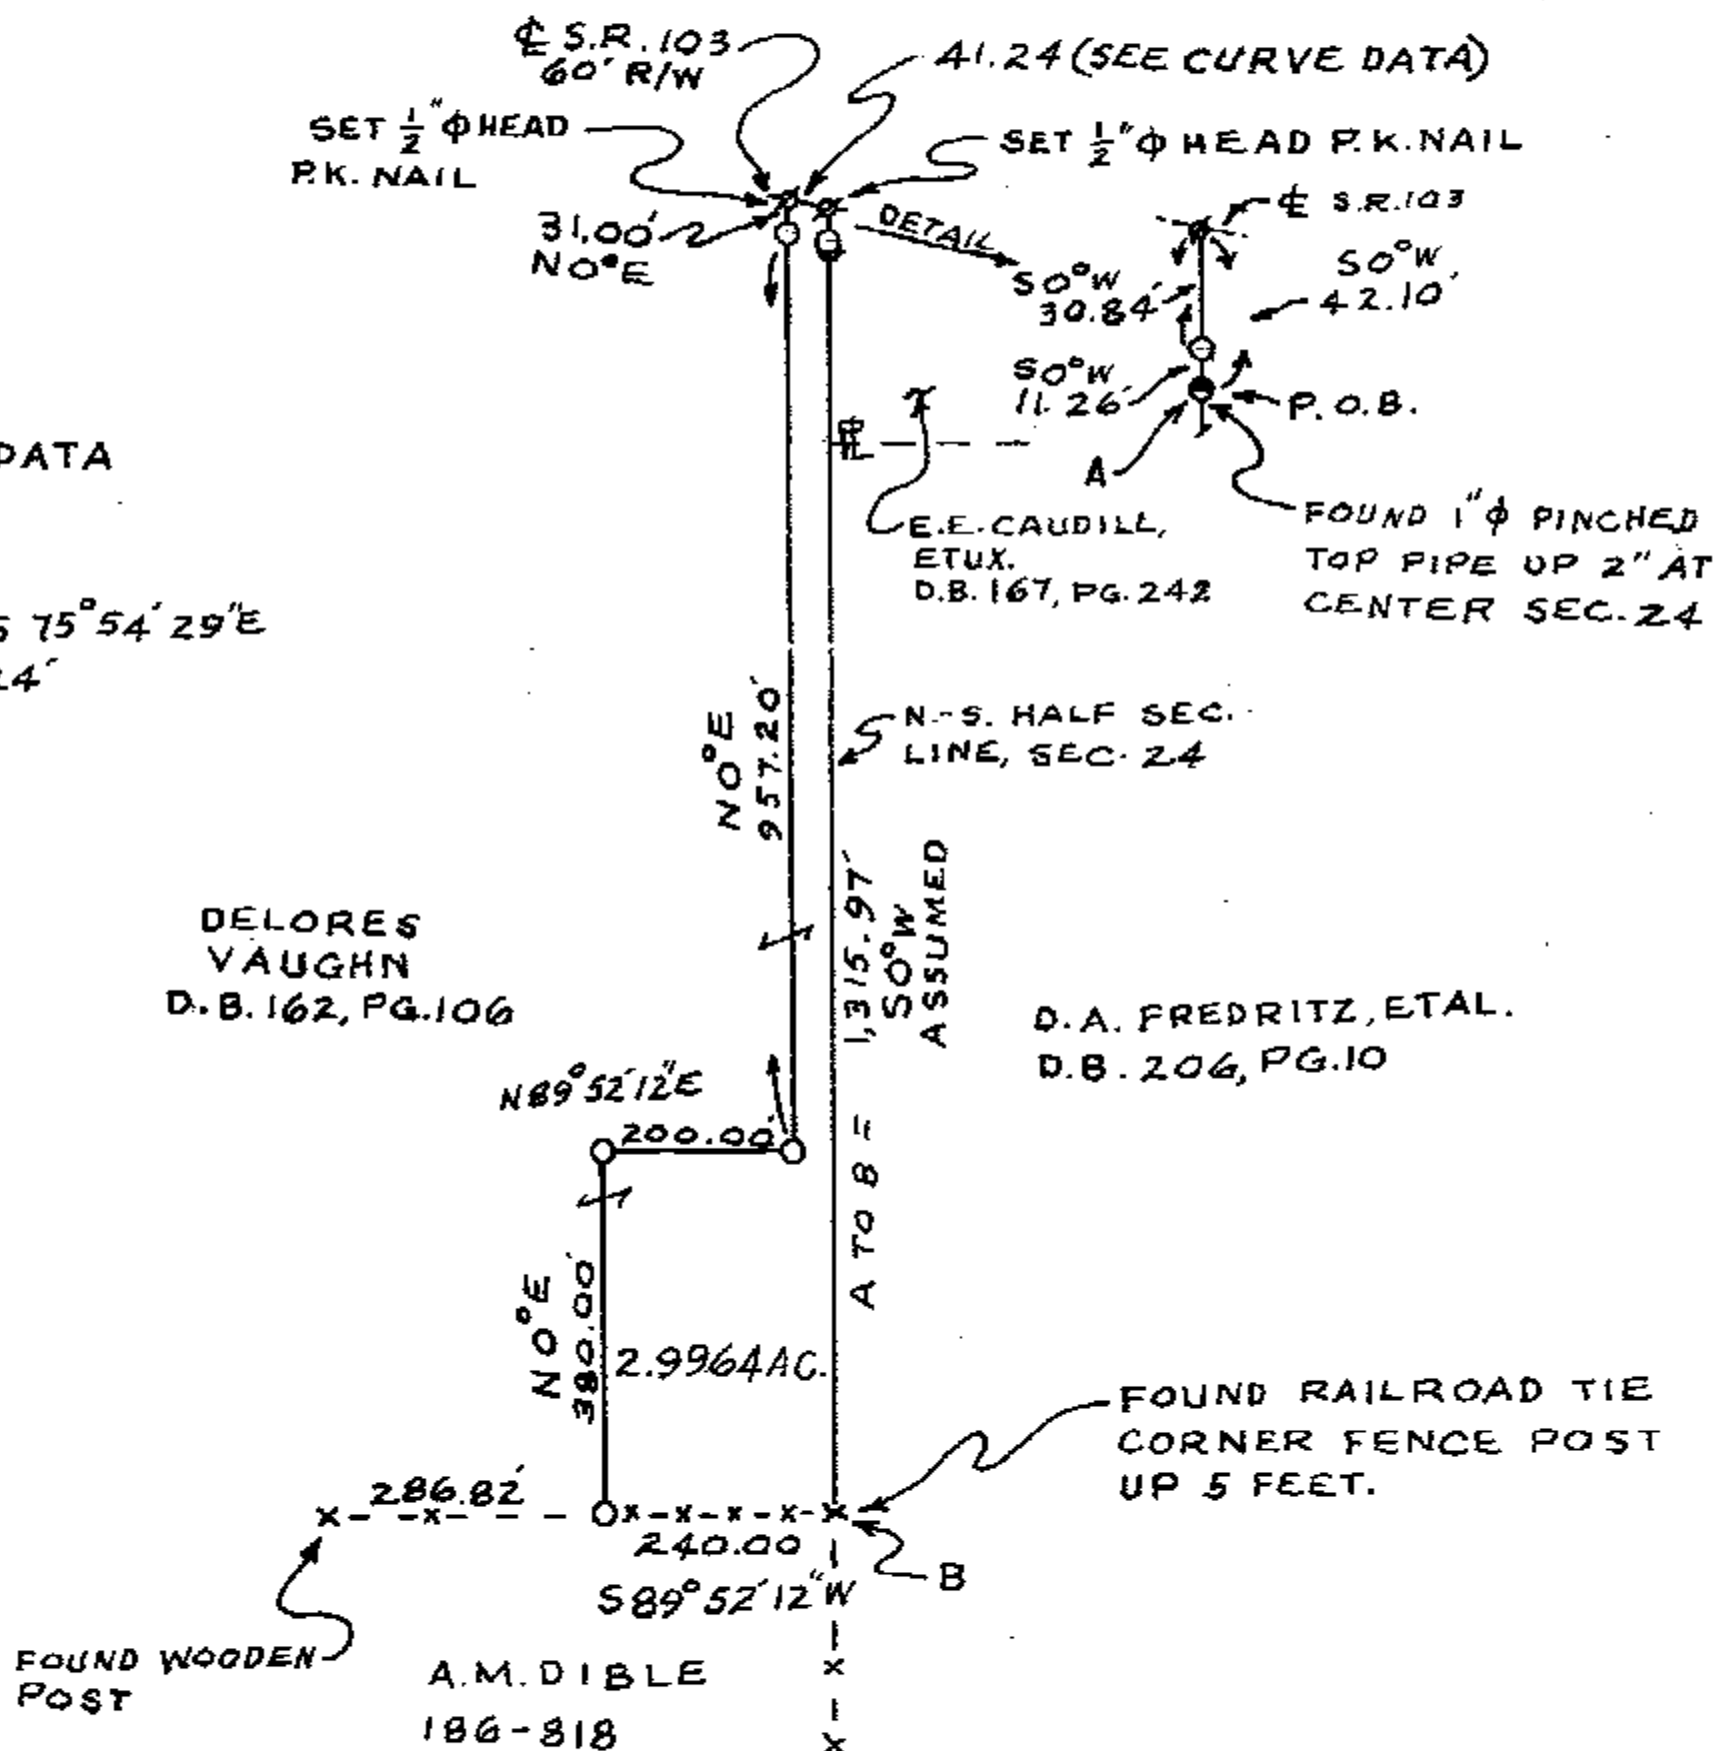

DELORES
VAUGHN
D.B. 162, PG. 106

D.A. FREDRITZ, ETAL.
D.B. 206, PG. 10

FOUND WOODEN
POST

A.M. DIBLE
186-818

FOUND RAILROAD TIE
CORNER FENCE POST
UP 5 FEET.



SURVEY NUMBER: 9498

VOLUME: B, PAGE: 039

FILING DATE: Nov 4, 1996

I HEREBY CERTIFY THIS
PLAT TO BE CORRECT AS
MADE ON OCT. 22, 1996
AND DEEM IT WORTHY OF
PRESERVATION.
OHIO REGISTERED SURVEYOR
NO. 5647

BY Jerry B. Weininger
JERRY B. WEININGER