

SURVEY FOR - D. ZEIGLER


○ $\frac{1}{2}$ " PERSONALIZED IRON PIPE SET
PT. NW 4
SEC. 9
T. 2 S. R. 13 E.
TWP. SALEM
COUNTY: WYANDOT
OHIO.

0 100 200
SCALE 1 INCH = 200 FEET
DEED REF. VOL. 196, PG. 182



SURVEY REF.:
VOL. 7, PG. 148

- FOUND IRON PIPE
- ▲ FOUND STONE & MON. BOX
- FOUND NAIL
- ⊙ SET $\frac{1}{2}$ " ϕ HEAD P.K. NAIL
- PROPERTY LINE

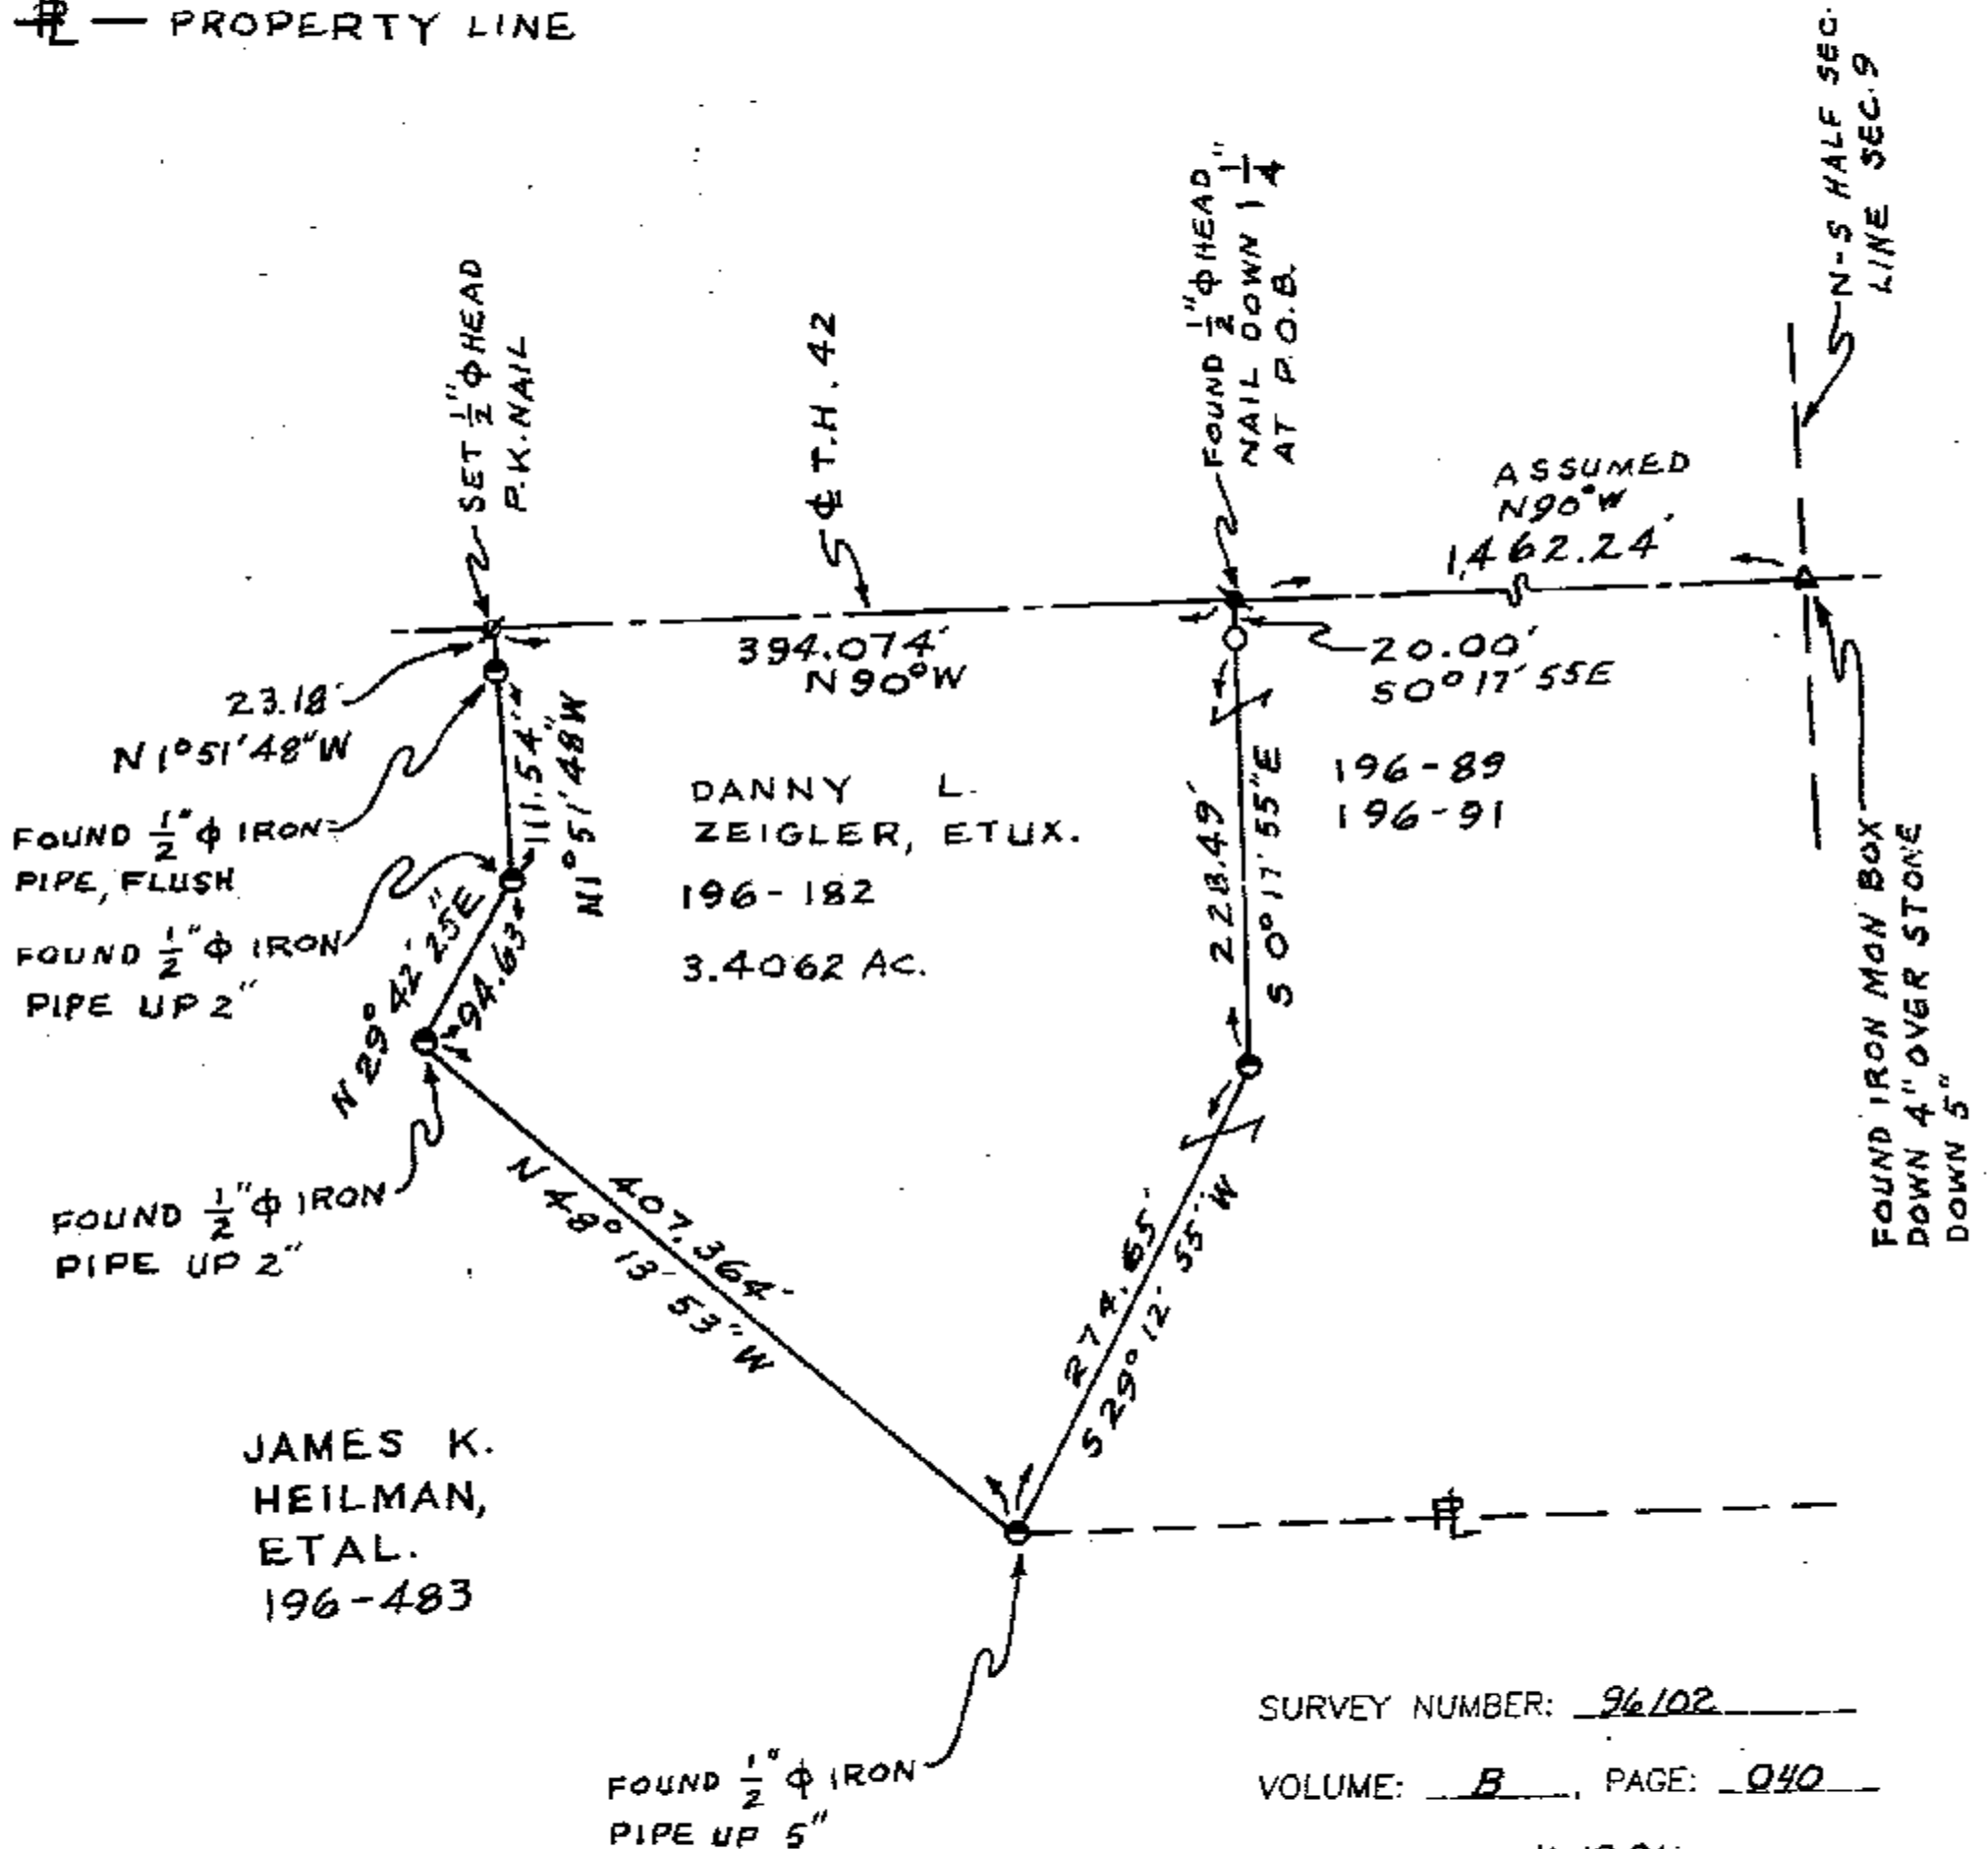

SURVEY NUMBER: 96102
VOLUME: B, PAGE: 040
FILING DATE: 11-12-96



I HEREBY CERTIFY THIS PLAT TO BE CORRECT AS MADE ON OCT. 26, 1996 AND DEEM IT WORTHY OF PRESERVATION.
OHIO REGISTERED SURVEYOR NO. 5647

BY Jerry B. Weininger
JERRY B. WEININGER