


SURVEY FOR -EARL SCHMITZ

0 200 400

SCALE 1 INCH = 200 FEET

DEED REF: VOL. 188, PG. 207

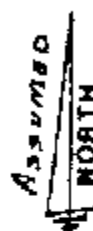

○ $\frac{1}{2}$ " PERSONALIZED IRON PIPE SET
LANDS IN SW $\frac{1}{4}$ SEC. 17 & NW $\frac{1}{4}$ SEC. 20
VILLAGE OF CAREY (FORMER FINDLAY)
T. 1 S., R. 13 E. BRANCH OF CONRAIL
TWP. CRAWFORD
COUNTY: WYANDOT
OHIO.

● FOUND IRON PIPE
□ FOUND CONCRETE MONUMENT
FL- PROPERTY LINE

SURVEY REF.:
① R/W & TRACK MAP V43 OF FORMER
C.C.C. & ST. L. RAILROAD (CONRAIL)
② LAKELAND ADD'N. & SUBD'VN OF OUT LOT 1
REVISION, PLAT BOOK VOL. 3, PG. 182
③ VOL. 8, PG. 95

CURVE DATA

CURVE 1

R = 2,005.83
CH. BRG. S 88° 49' 17" E
CH. L = 308.444
L = 308.75


CURVE 2

R = 2,051.83
CH. BRG. N 87° 56' 59" W
CH. L = 310.638
L = 310.935

SURVEY NUMBER: 96103

VOLUME: B, PAGE: 041

FILING DATE: 11-12-96

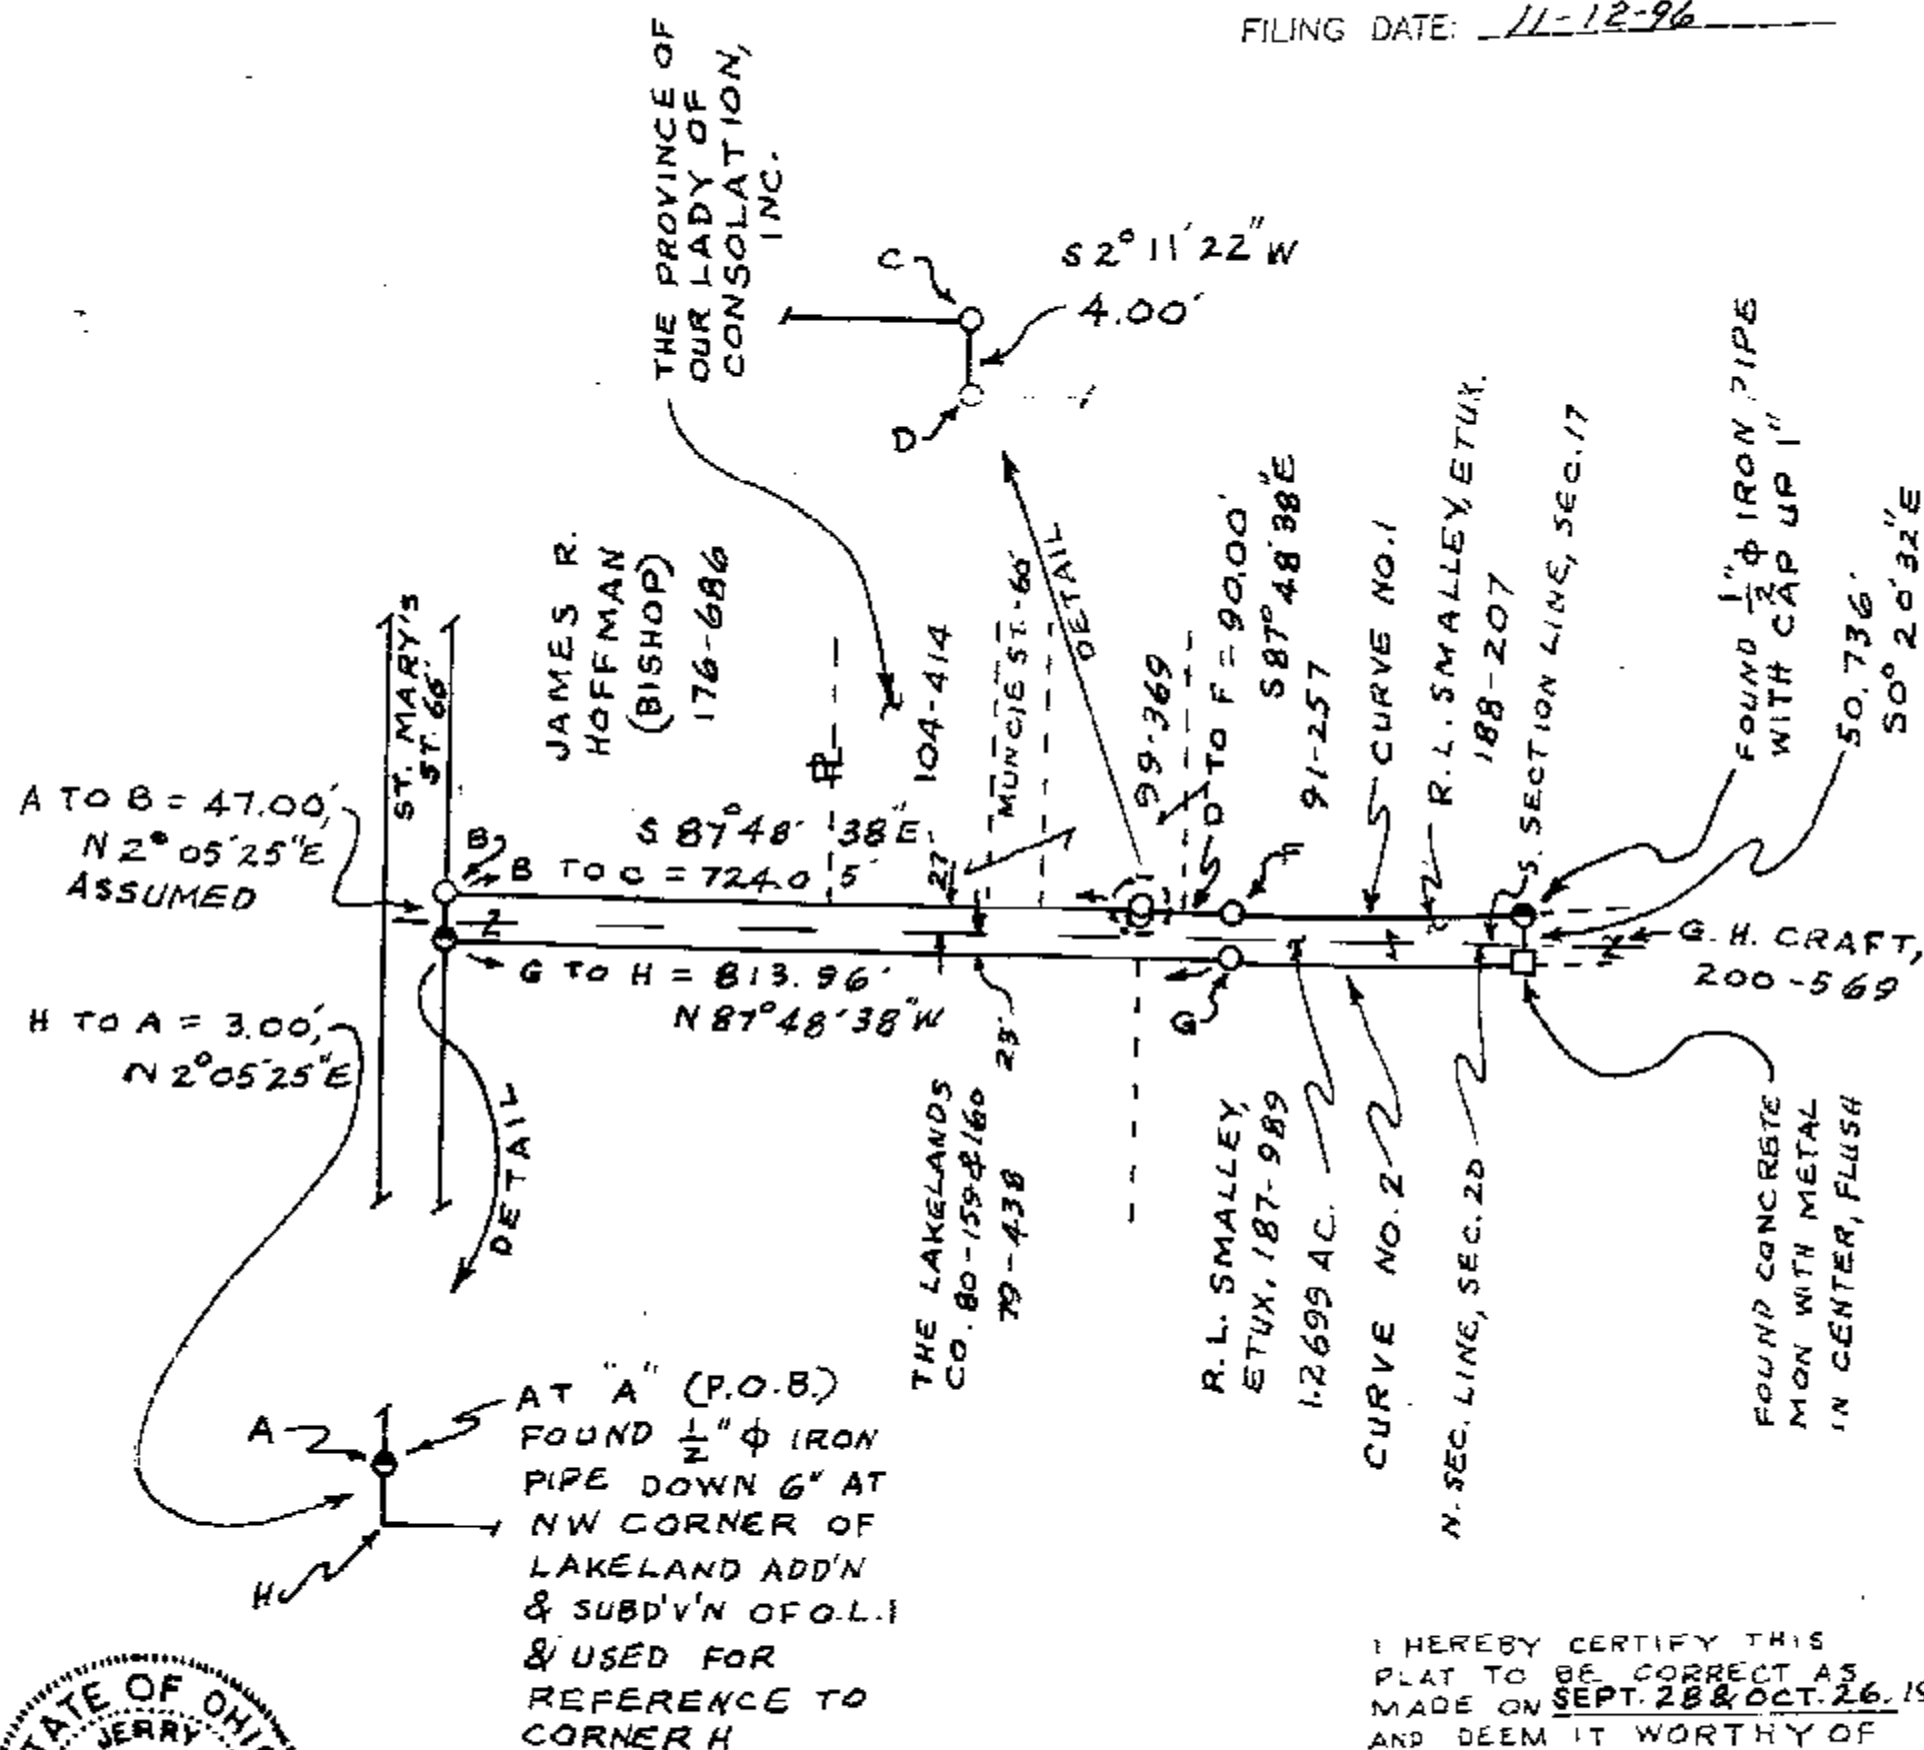

I HEREBY CERTIFY THIS
PLAT TO BE CORRECT AS
MADE ON SEPT. 28 & OCT. 26, 1996
AND DEEM IT WORTHY OF
PRESERVATION.
OHIO REGISTERED SURVEYOR
NO. 5647

BY Jerry B. Weininger
JERRY B. WEININGER