

0 100 200
SCALE 1 INCH = 100 FEET
DEED REF.: VOL. 201, PG. 852


○ ¹⁴/₃₂ PERSONALIZED IRON PIPE SET
PT. SE ¹⁴/₃₂
SEC. 23
T. 2 S., R. 12 E.
TWP. RICHLAND
COUNTY: WYANDOT
OHIO.

SURV. REF.
VOL. 6, PG. 531

- FOUND IRON PIPE
- ▲ FOUND STONE & MON. BOX
- ◆ SET $\frac{1}{2}$ " ϕ HEAD P.K. NAIL

MARTHA E. CORBIN, ETAL.
185-186; 192-393; 193-493;
193-495; 193-497; 201-852

ARDEN F. & ANNA J.
MITTERMAIER REV.
LIVING TRUST
201-852

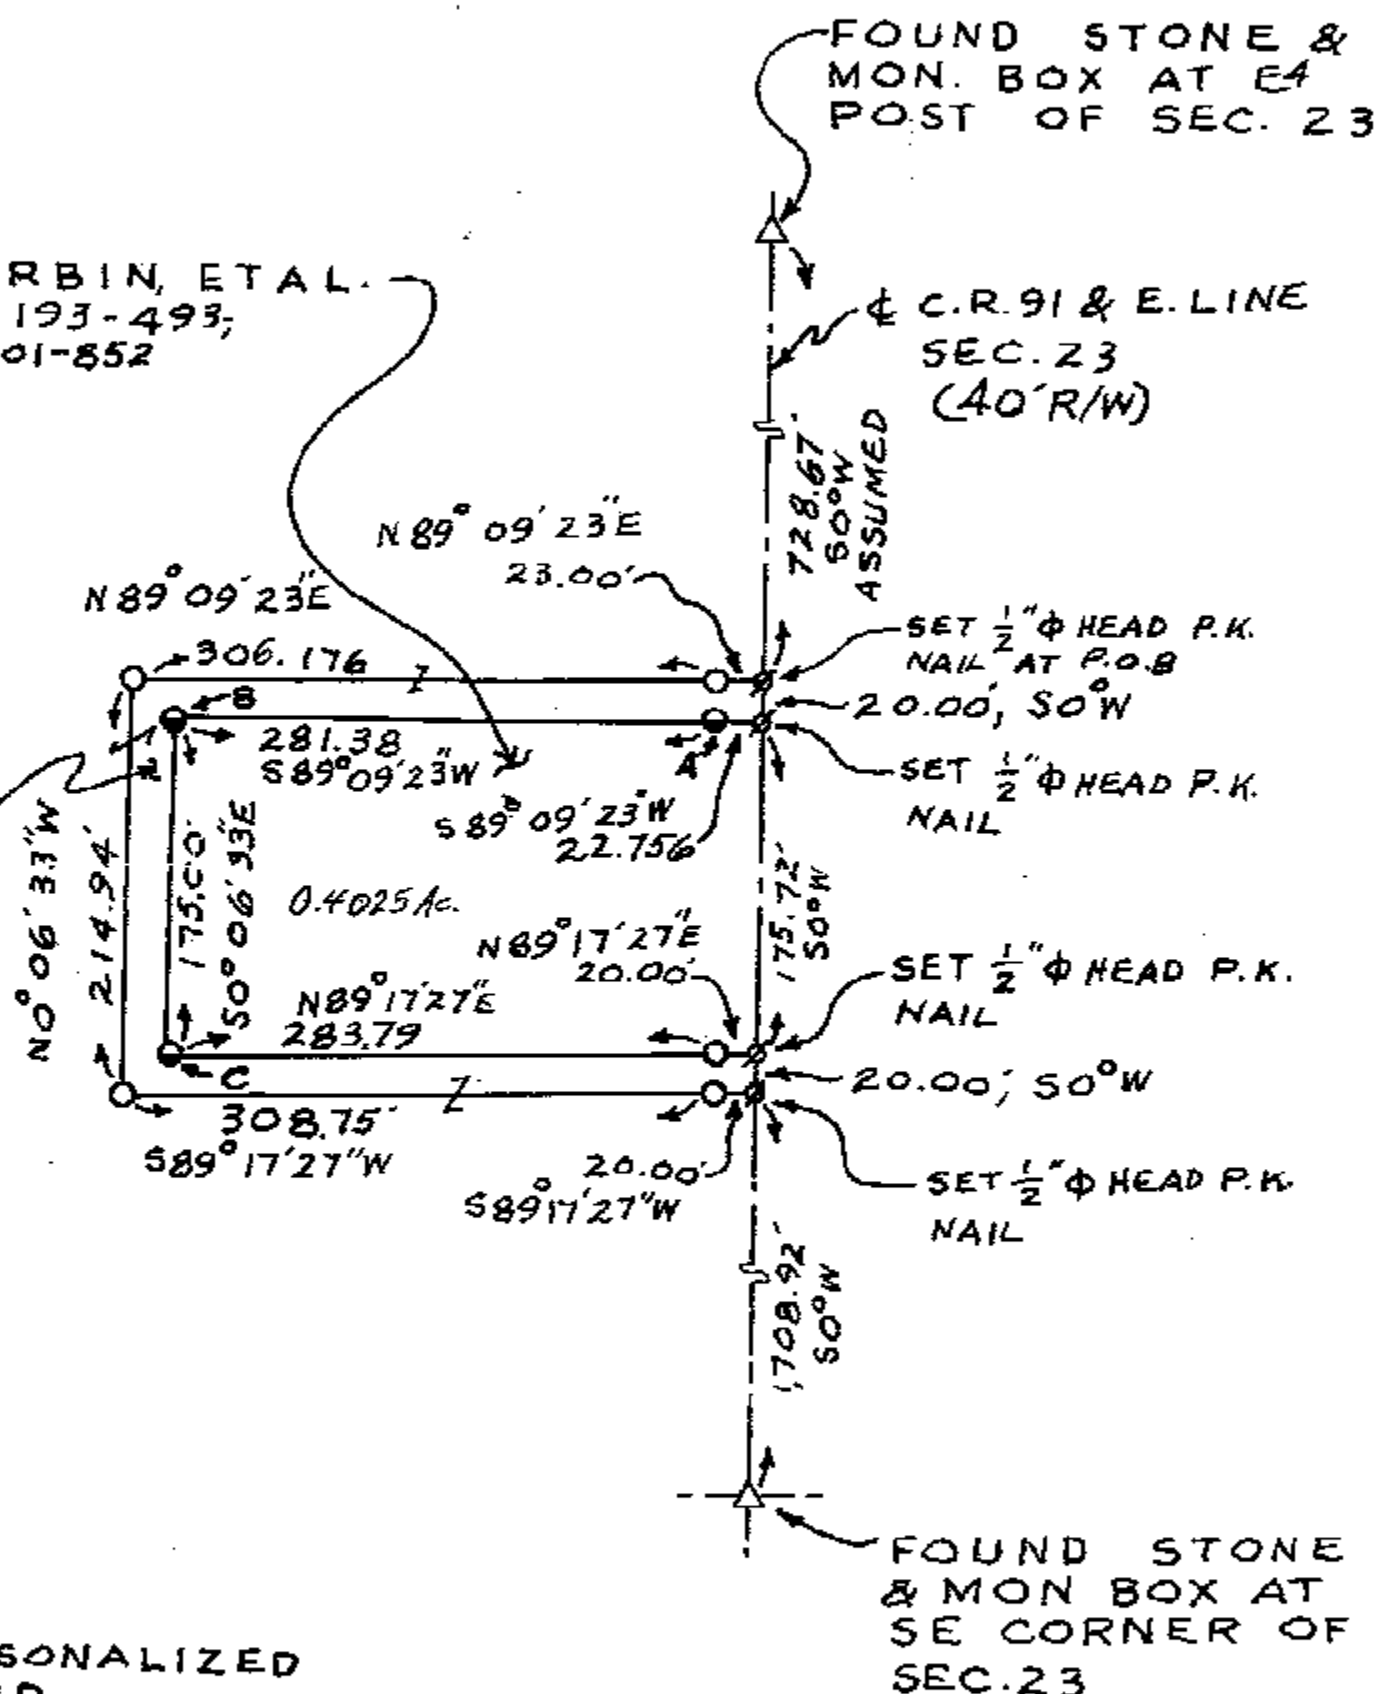

"A", "B" & "C" ARE PERSONALIZED
IRON PIPES FOUND.

NO BUILDINGS ON PARCEL
SURVEYED



SURVEY NUMBER: 96111

VOLUME: B, PAGE: 044

FILING DATE: 12-16-96

I HEREBY CERTIFY THIS
PLAT TO BE CORRECT AS
MADE ON NOV. 18, 1996
AND DEEM IT WORTHY OF
PRESERVATION.
OHIO REGISTERED SURVEYOR
NO. 5647

BY Jerry B. Weininger
JERRY B. WEININGER