


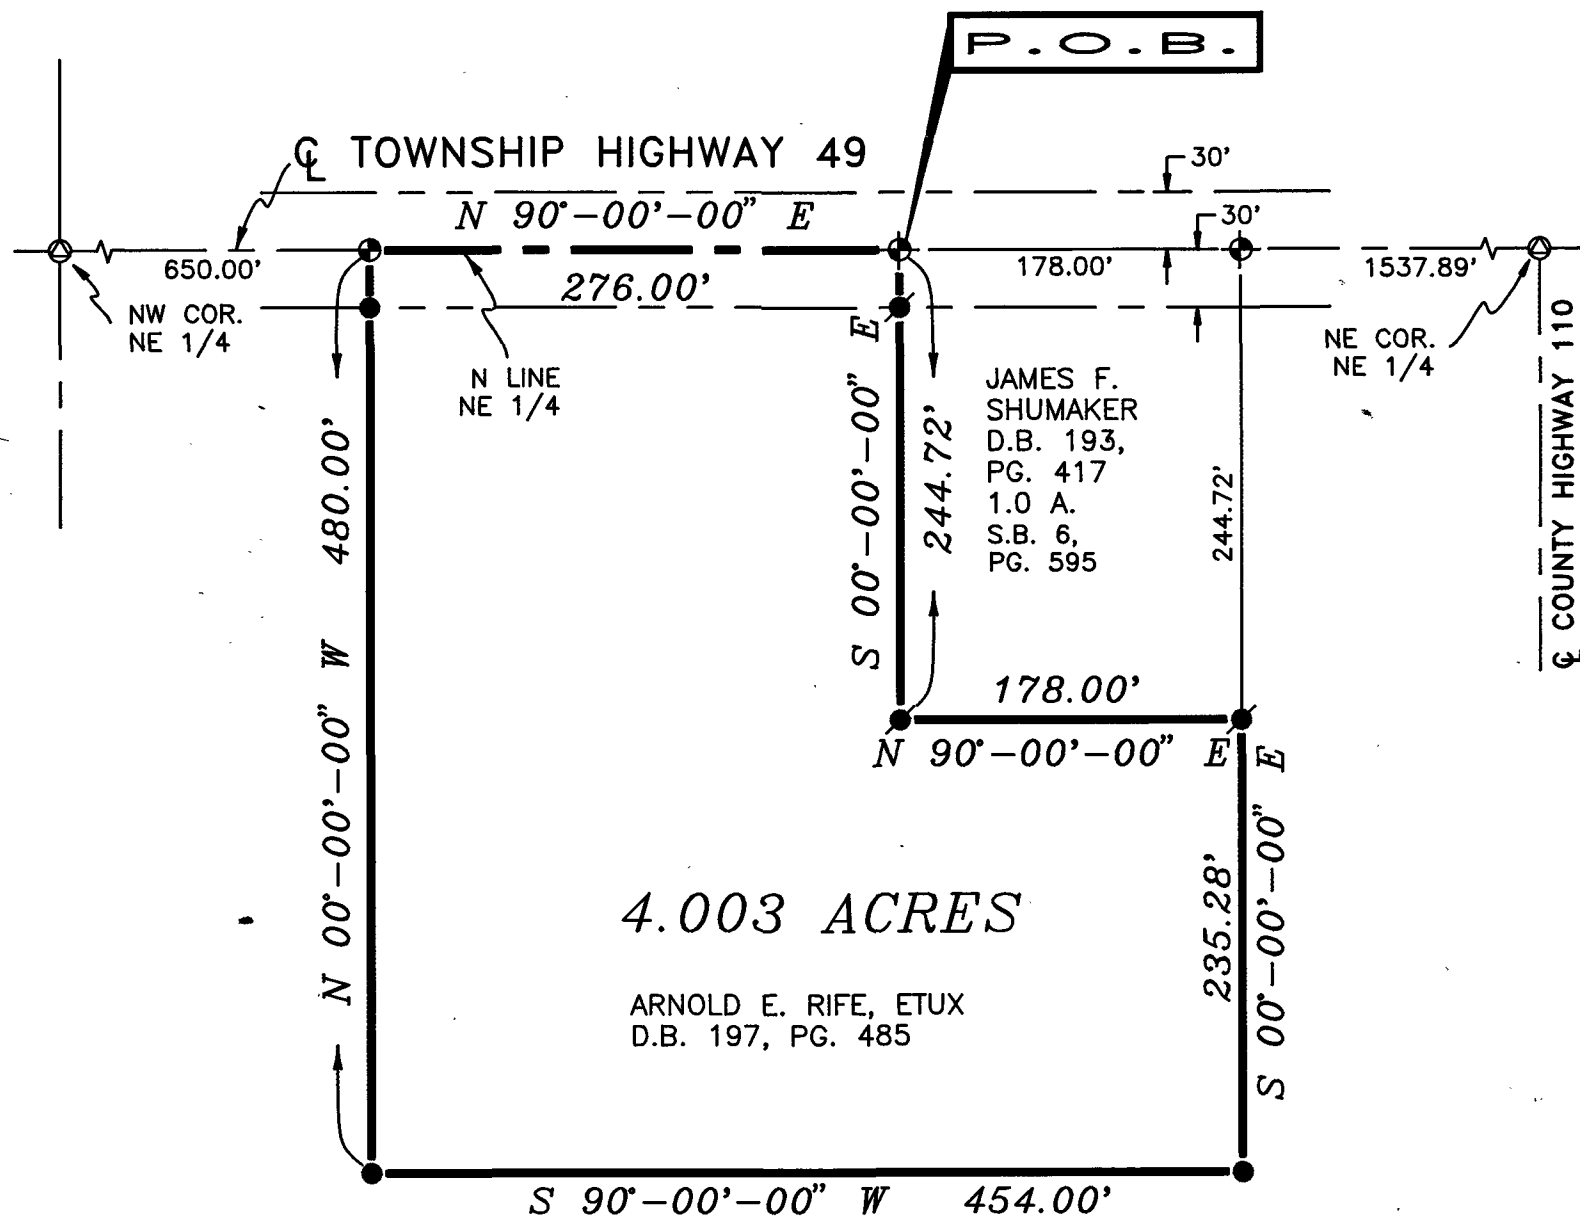

I/S/F, INC.
D.B. 198, PG. 563
75.0 A.

SURVEY NUMBER: 9701

VOLUME: B, PAGE: 047

FILING DATE: 01-07-97

DESCRIPTION

BEING PART OF THE NORTHEAST QUARTER OF SECTION 25, TOWNSHIP 2 SOUTH, RANGE 13 EAST, SALEM TOWNSHIP, WYANDOT COUNTY, OHIO.



0 100 200

SCALE 1" = 100'

LEGEND

- 5/8" IRON PIN SET
- ⊙ RAILROAD SPIKE SET
- ⊕ RAILROAD SPIKE FOUND
- ⊙ 5/8" IRON PIN FOUND W/CAP. MARKED "MAKEEVER & ASSOC."
- ⊙ STONE & MONUMENT BOX FOUND


NOTES

1. ALL 5/8" IRON PINS SET ARE 30" LONG REINFORCING RODS WITH YELLOW PLASTIC CAPS STAMPED "MAKEEVER AND ASSOC." UNLESS OTHERWISE NOTED.
2. BEARINGS SHOWN HEREON ARE TO AN ASSUMED AZIMUTH AND ARE USED TO DENOTE ANGLES ONLY.

SURVEYOR'S STATEMENT

THE UNDERSIGNED HEREBY STATES TO ARNOLD RIFE THAT THE DRAWING HEREIN IS REPRESENTATIVE OF AN ACTUAL SURVEY PERFORMED BY MYSELF OR UNDER MY SUPERVISION AND THAT ALL INFORMATION IS TRUE AND CORRECT TO THE BEST OF MY KNOWLEDGE AND BELIEF.

Robert Lyn Makeever
ROBERT LYN MAKEEVER, P.E., P.S.
PROFESSIONAL SURVEYOR NO. 6828
DATE: 5-4-94

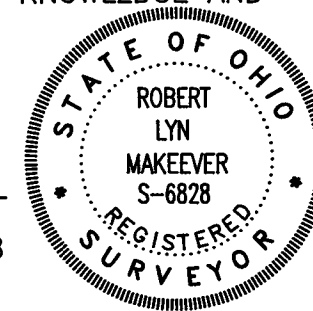

Makeever & Associates, Inc.
P.O. BOX 325, 207 B S. SANDUSKY AVE. BUCYRUS, OHIO 44820

ENGINEERS * SURVEYORS

Phone: (419) 562-7757

Fax: (419) 562-4717

ASSISTANTS:
BRIAN SEYBERT
ERIC KANABLE

DRAWN BY: LGS

FILE NO: 94-171

PLAT OF SURVEY FOR:

ARNOLD RIFE