

SURVEY FOR -GLENN SOWERS, JR. OR Wm. ROOSA

○ 1" PERSONALIZED IRON PIPE SET
PT. NW 4
SEC. 20
T. 15, R. 15 E.
TWP. SYCAMORE
COUNTY: WYANDOT
OHIO

0 50 100
SCALE 1 INCH = 50 FEET
DEED REF.: VOL. 209, PG. 517

AGENCY NORTH


SURV. REF.:
VOL. 5, PG. 487, NO. 1796
VOL. 5, PG. 143, NO. 1344

O FOUND IRON PIPE
 X FOUND FENCE POST
 E - PROPERTY LINE
 --- - CORP. LINE

SURVEY NUMBER: 9705

VOLUME: B PAGE: 048

FILING DATE: 1-14-97

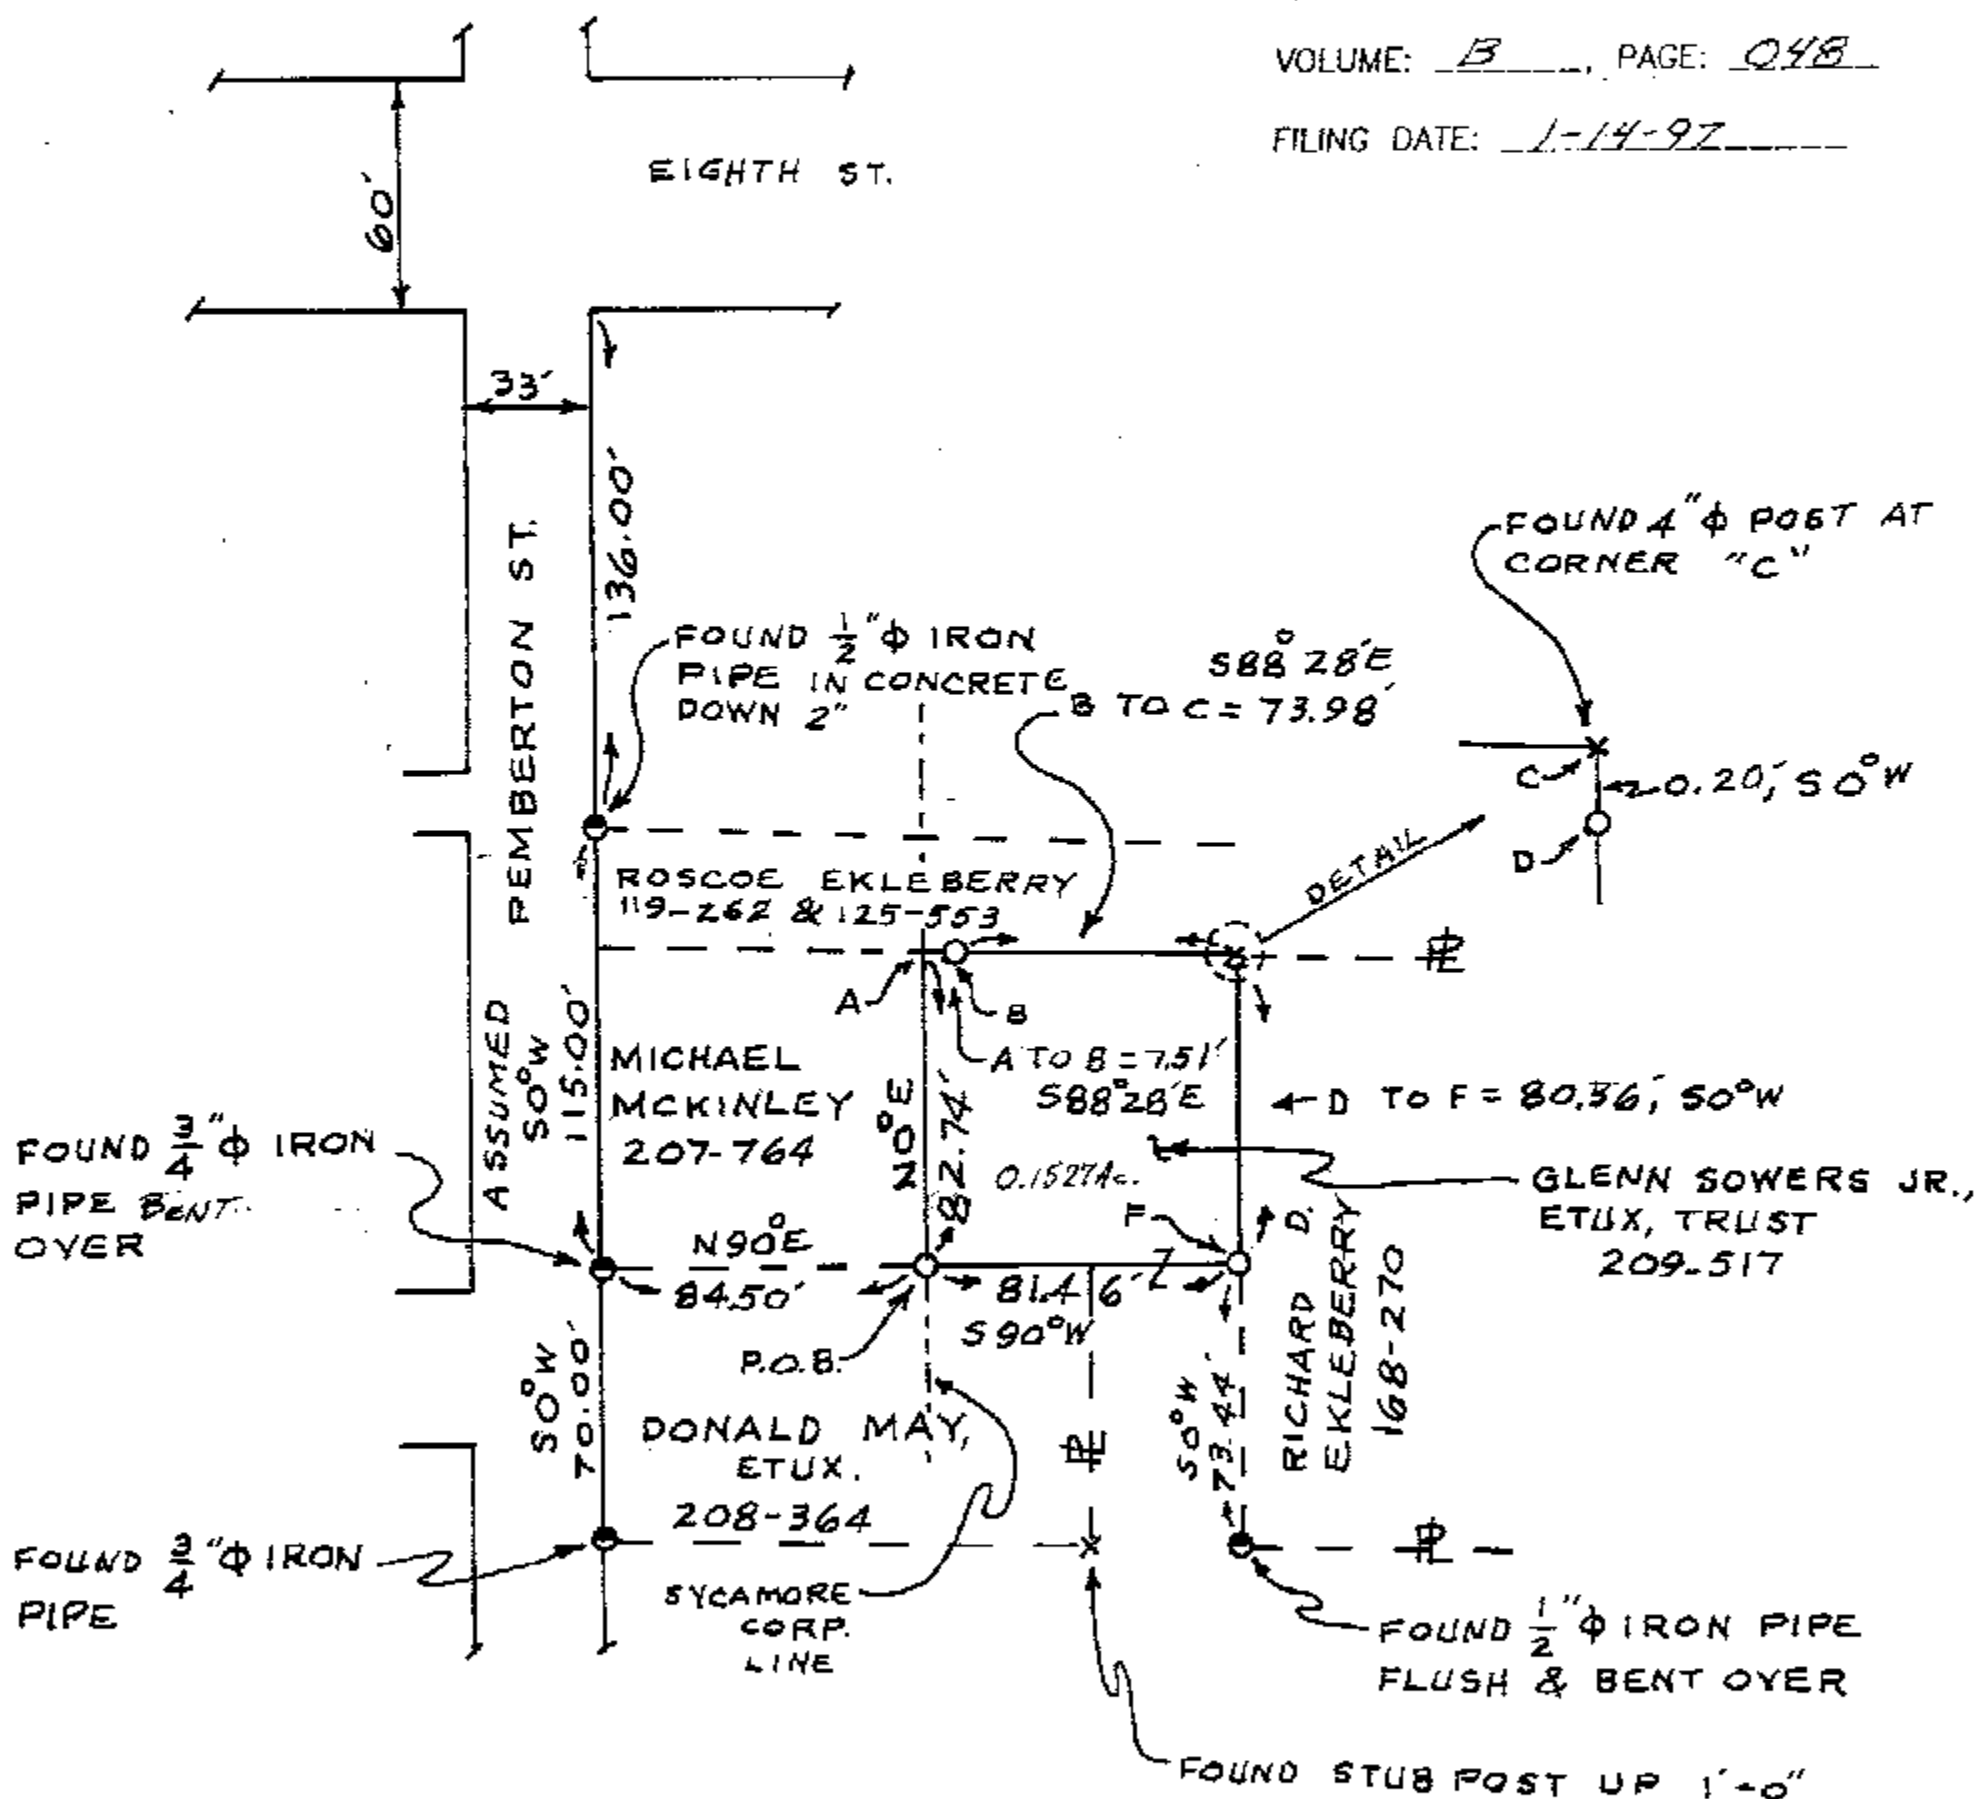

CORNER AT "A" IS OCCUPIED BY A BUILDING. "B" IS A REFERENCE TO CORNER "A".

ADJOINER WEST BUYING THIS PARCEL

I HEREBY CERTIFY THIS
 PLAT TO BE CORRECT AS
 MADE ON NOV. 20, 1990
 AND DEEM IT WORTHY OF
 PRESERVATION.
 OHIO REGISTERED SURVEYOR
 NO. 5647

BY Jerry B. Weininger
JERRY B. WEININGER

