


ACREAGE SUMMARY		
ORIGINAL TRACT	64.209	ACRES
THIS SURVEY	3.714	ACRES
REMAINING TRACT	60.495	ACRES

DESCRIPTION

BEING PART OF THE SOUTHEAST QUARTER OF SECTION 2,
TOWNSHIP 2 SOUTH, RANGE 13 EAST, SALEM TOWNSHIP,
WYANDOT COUNTY, OHIO.

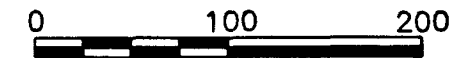

SCALE 1" = 100'

LEGEND

- 5/8" IRON PIN SET
- ⊕ RAILROAD SPIKE SET
- ⦿ 5/8" IRON PIN FOUND W/CAP
MARKED "MAKEEVER & ASSOC."
- PK NAIL FOUND
- ⊞ PK NAIL SET


NOTES

1. ALL 5/8" IRON PINS SET ARE 30" LONG
REINFORCING RODS WITH YELLOW PLASTIC
CAPS STAMPED "MAKEEVER AND ASSOC."
UNLESS OTHERWISE NOTED.
2. BEARINGS SHOWN HEREON ARE TO AN
ASSUMED AZIMUTH AND ARE USED TO
DENOTE ANGLES ONLY.

SURVEYOR'S STATEMENT

THE UNDERSIGNED HEREBY STATES TO LEILA SWEIGARD
THAT THE DRAWING HEREIN IS REPRESENTATIVE OF AN
ACTUAL SURVEY PERFORMED BY MYSELF OR UNDER
MY SUPERVISION AND THAT ALL INFORMATION IS TRUE
AND CORRECT TO THE BEST OF MY KNOWLEDGE AND
BELIEF.

Robert Lyn Makeever
ROBERT LYN MAKEEVER, P.E., P.S.
PROFESSIONAL SURVEYOR NO. 6828
DATE: 3-9-93

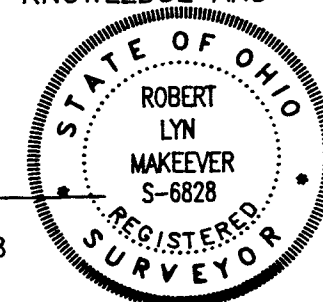


SURVEY NUMBER: 9707
VOLUME: B, PAGE: 050
FILING DATE: 2-10-97

CURVE TABLE

A
Δ= 00°-40'-54"
R= 12,353.00'
L= 147.00'
T= 73.50'
C= 147.00'
CHORD BRNG.=
N 21°-18'-31" W

B
Δ= 1°-02'-58"
R= 1,909.86'
L= 34.98'
T= 17.49'
C= 34.98'
CHORD BRNG.
N 27°-25'-27" W

C
Rs= 1,909.86'
Ls= 350.00'
Cs= 349.87'
CHORD BRNG.
N 23°-23'-57" W

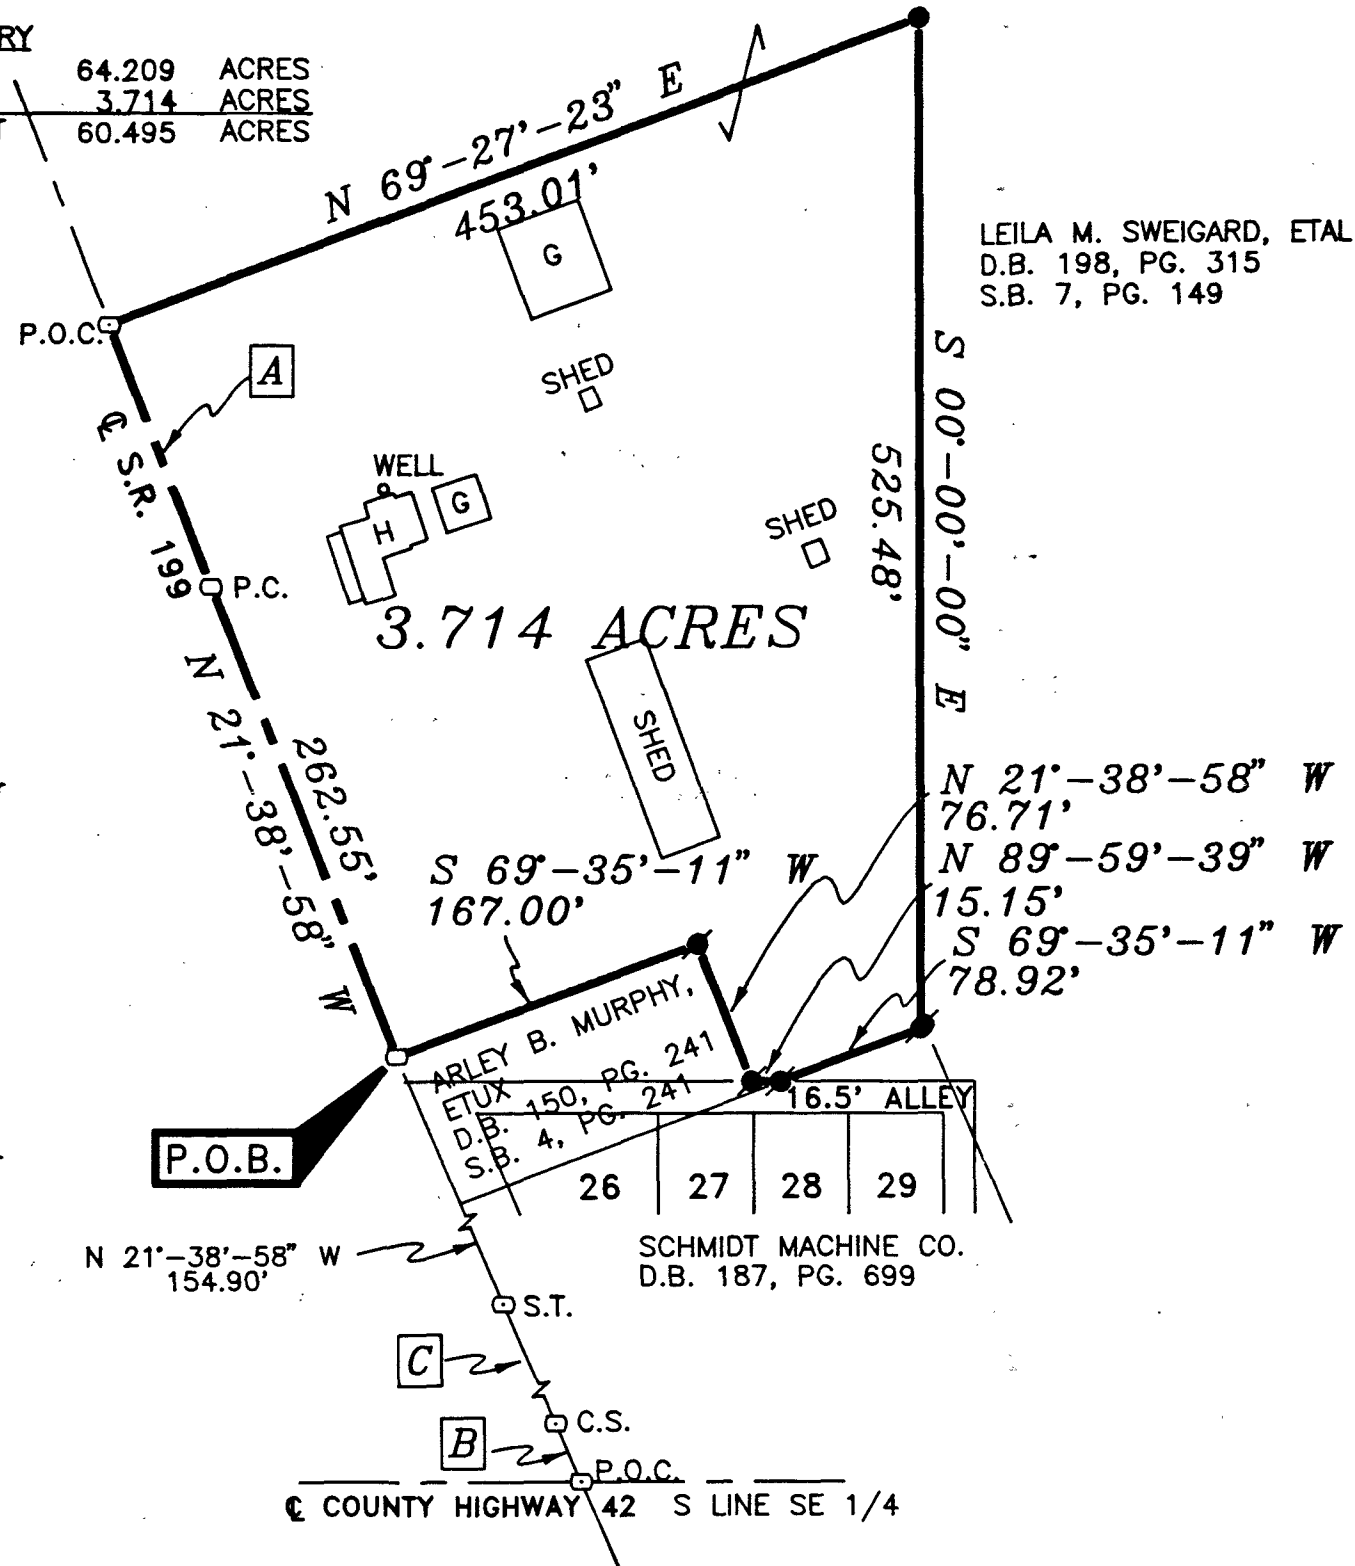

ASSISTANTS:
RAYMOND FOOS
ROY RISTER
DRAWN BY: LGS
FILE NO: 92-211A

PLAT OF SURVEY FOR:

LEILA SWEIGARD

Makeever & Associates ENGINEERS * SURVEYORS
(419) 562-7757
P.O. BOX 325, 207 B S. SANDUSKY AVE. BUCYRUS, OHIO 44820