

SURVEY FOR - JAMES LEHNHART

PERSONALIZED IRON PIPE SET
PT. N.E. 4
SEC. 17
T. 2 S., R. 15 E.
TWP.: EDEN
COUNTY: WYANDOT
OHIO.


SCALE 1 INCH = 200 FEET
DEED REF.: VOL. 201, PG. 631



- ▲ FOUND STONE & MON. BOX
- SET $\frac{1}{2}$ " Φ HEAD P.K. NAIL
- FOUND IRON PIPE

SURVEY REF.:
VOL. 8, PG. 122

SURVEY NUMBER: 9708
VOLUME: B, PAGE: 051
FILING DATE: 2-10-97

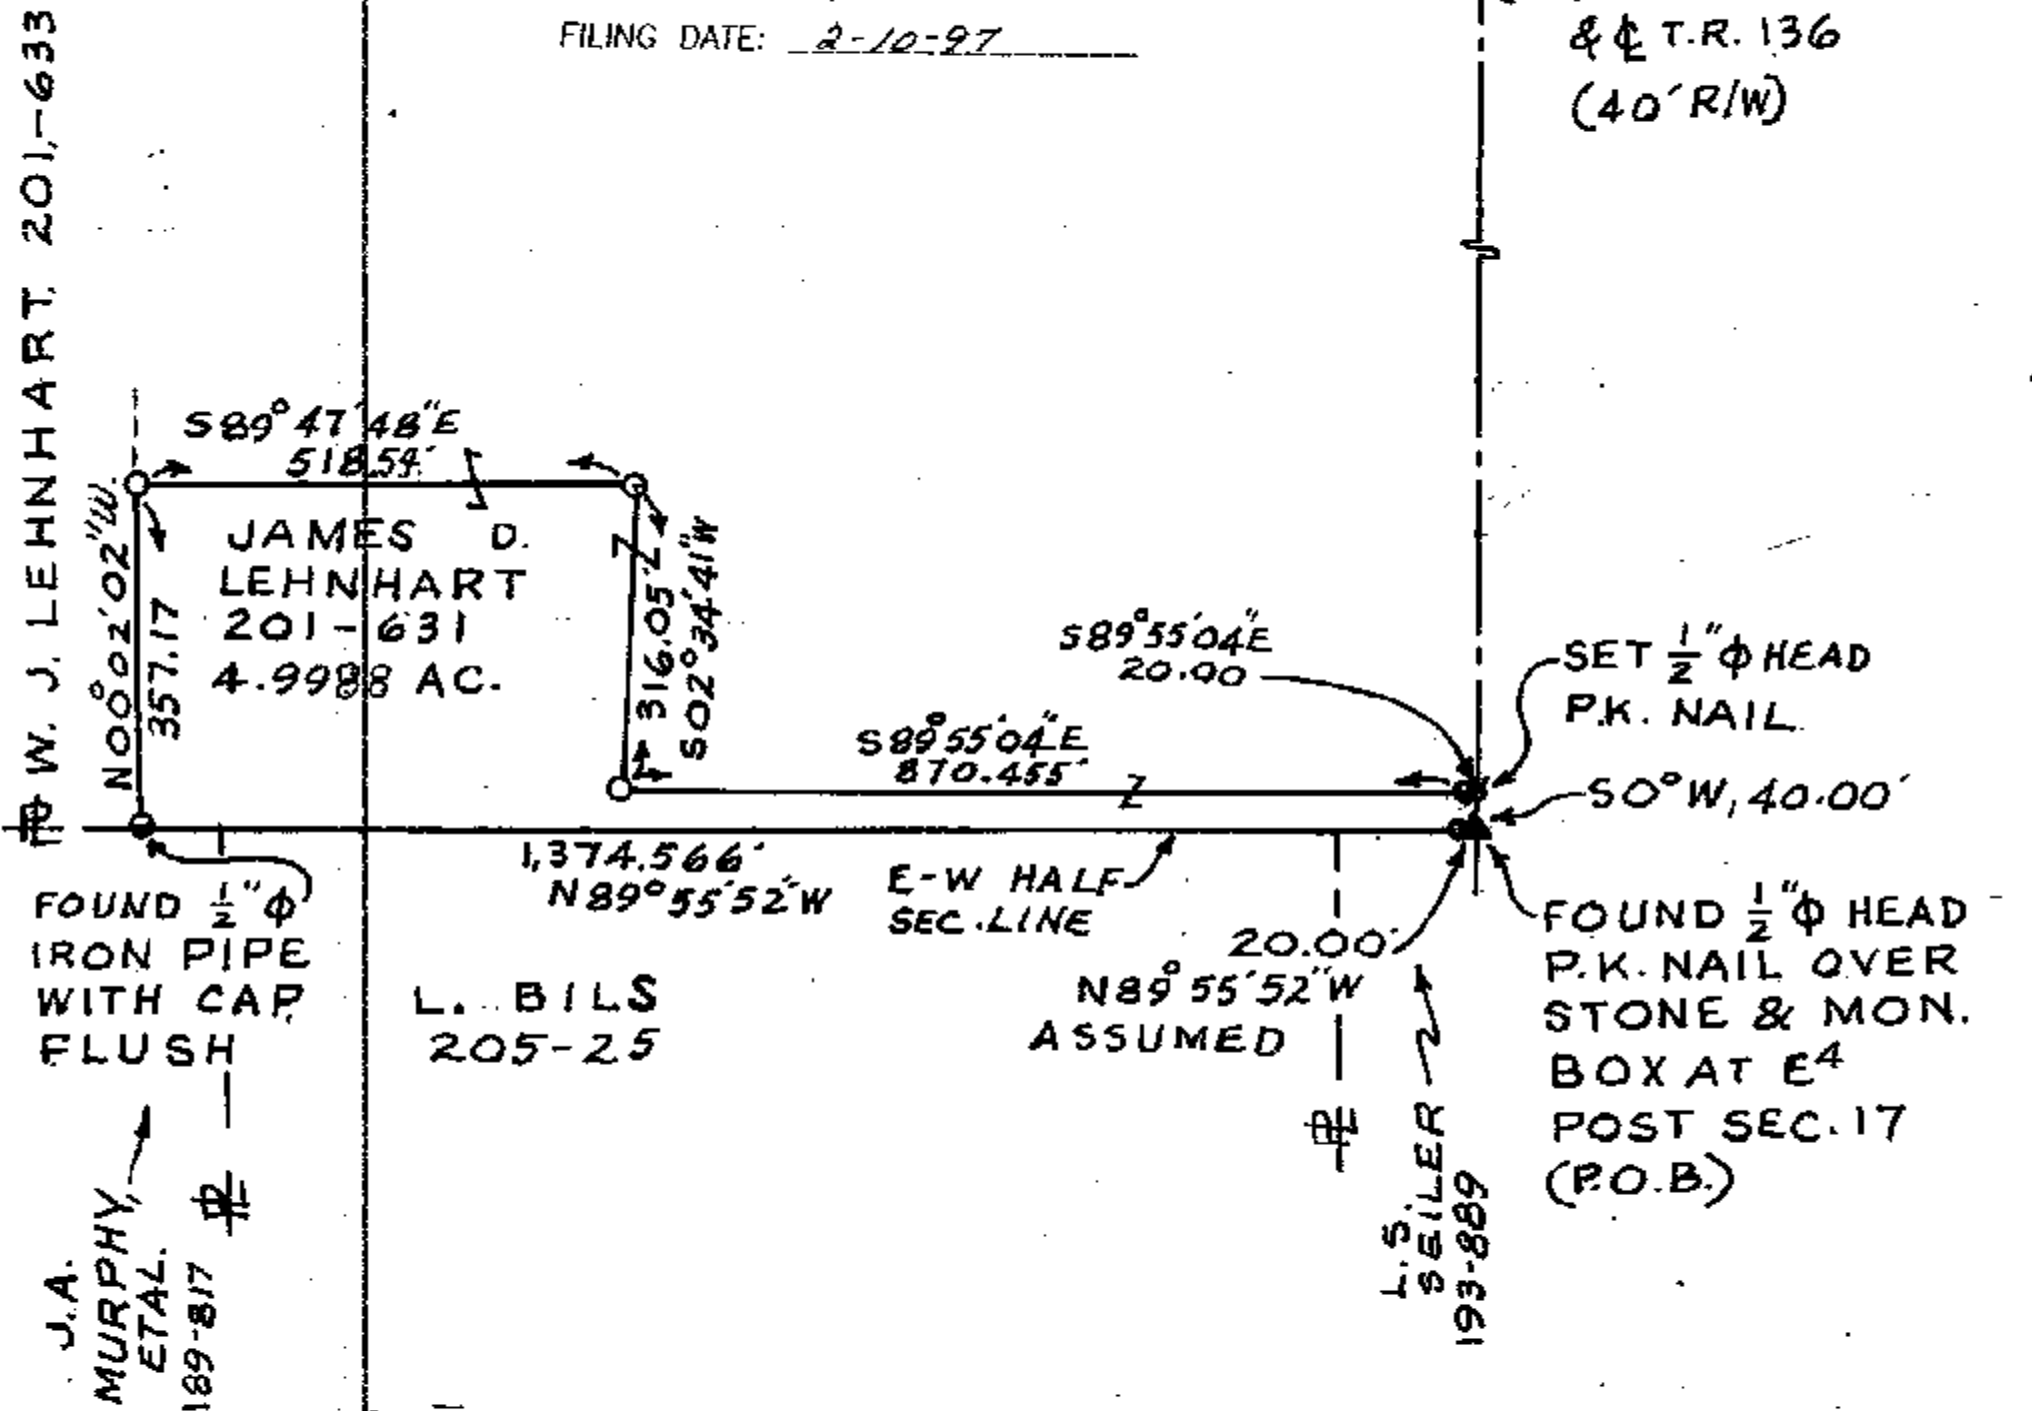

0.8081 AC. IN 12-1650-0000 &
25.8519 AC. REMAINDER.
4.189 AC. IN 12-1655-0000 &
11.591 AC. REMAINDER.

NO BUILDINGS ON PARCEL
SURVEYED.

I HEREBY CERTIFY THIS
PLAT TO BE CORRECT AS
MADE ON JAN. 6, 1997
AND DEEM IT WORTHY OF
PRESERVATION.
OHIO REGISTERED SURVEYOR
NO. 5647

BY Jerry B. Weinger
JERRY B. WEINGER