


SURVEY FOR -AUL EY SNYDER ESTATE

○ 1"Ø PERSONALIZED IRON PIPE SET
PT. LOT 94
CAREY & DOW'S ADDITION
PLAT. BOOK VOL. 2, PG. 65
TOWN OF CAREY
COUNTY: WYANDOT
OHIO.

CAREY & DOW'S ADDITION
PLAT BOOK VOL. 2, PG. 65
TOWN OF CAREY
COUNTY: WYANDOT
OHIO.

SURVEY REFERENCE
JAN. 18 1995 BY J. B. WEININGER

SURVEY REFERENCE
JAN. 18 1995 BY J. B. WEININGER

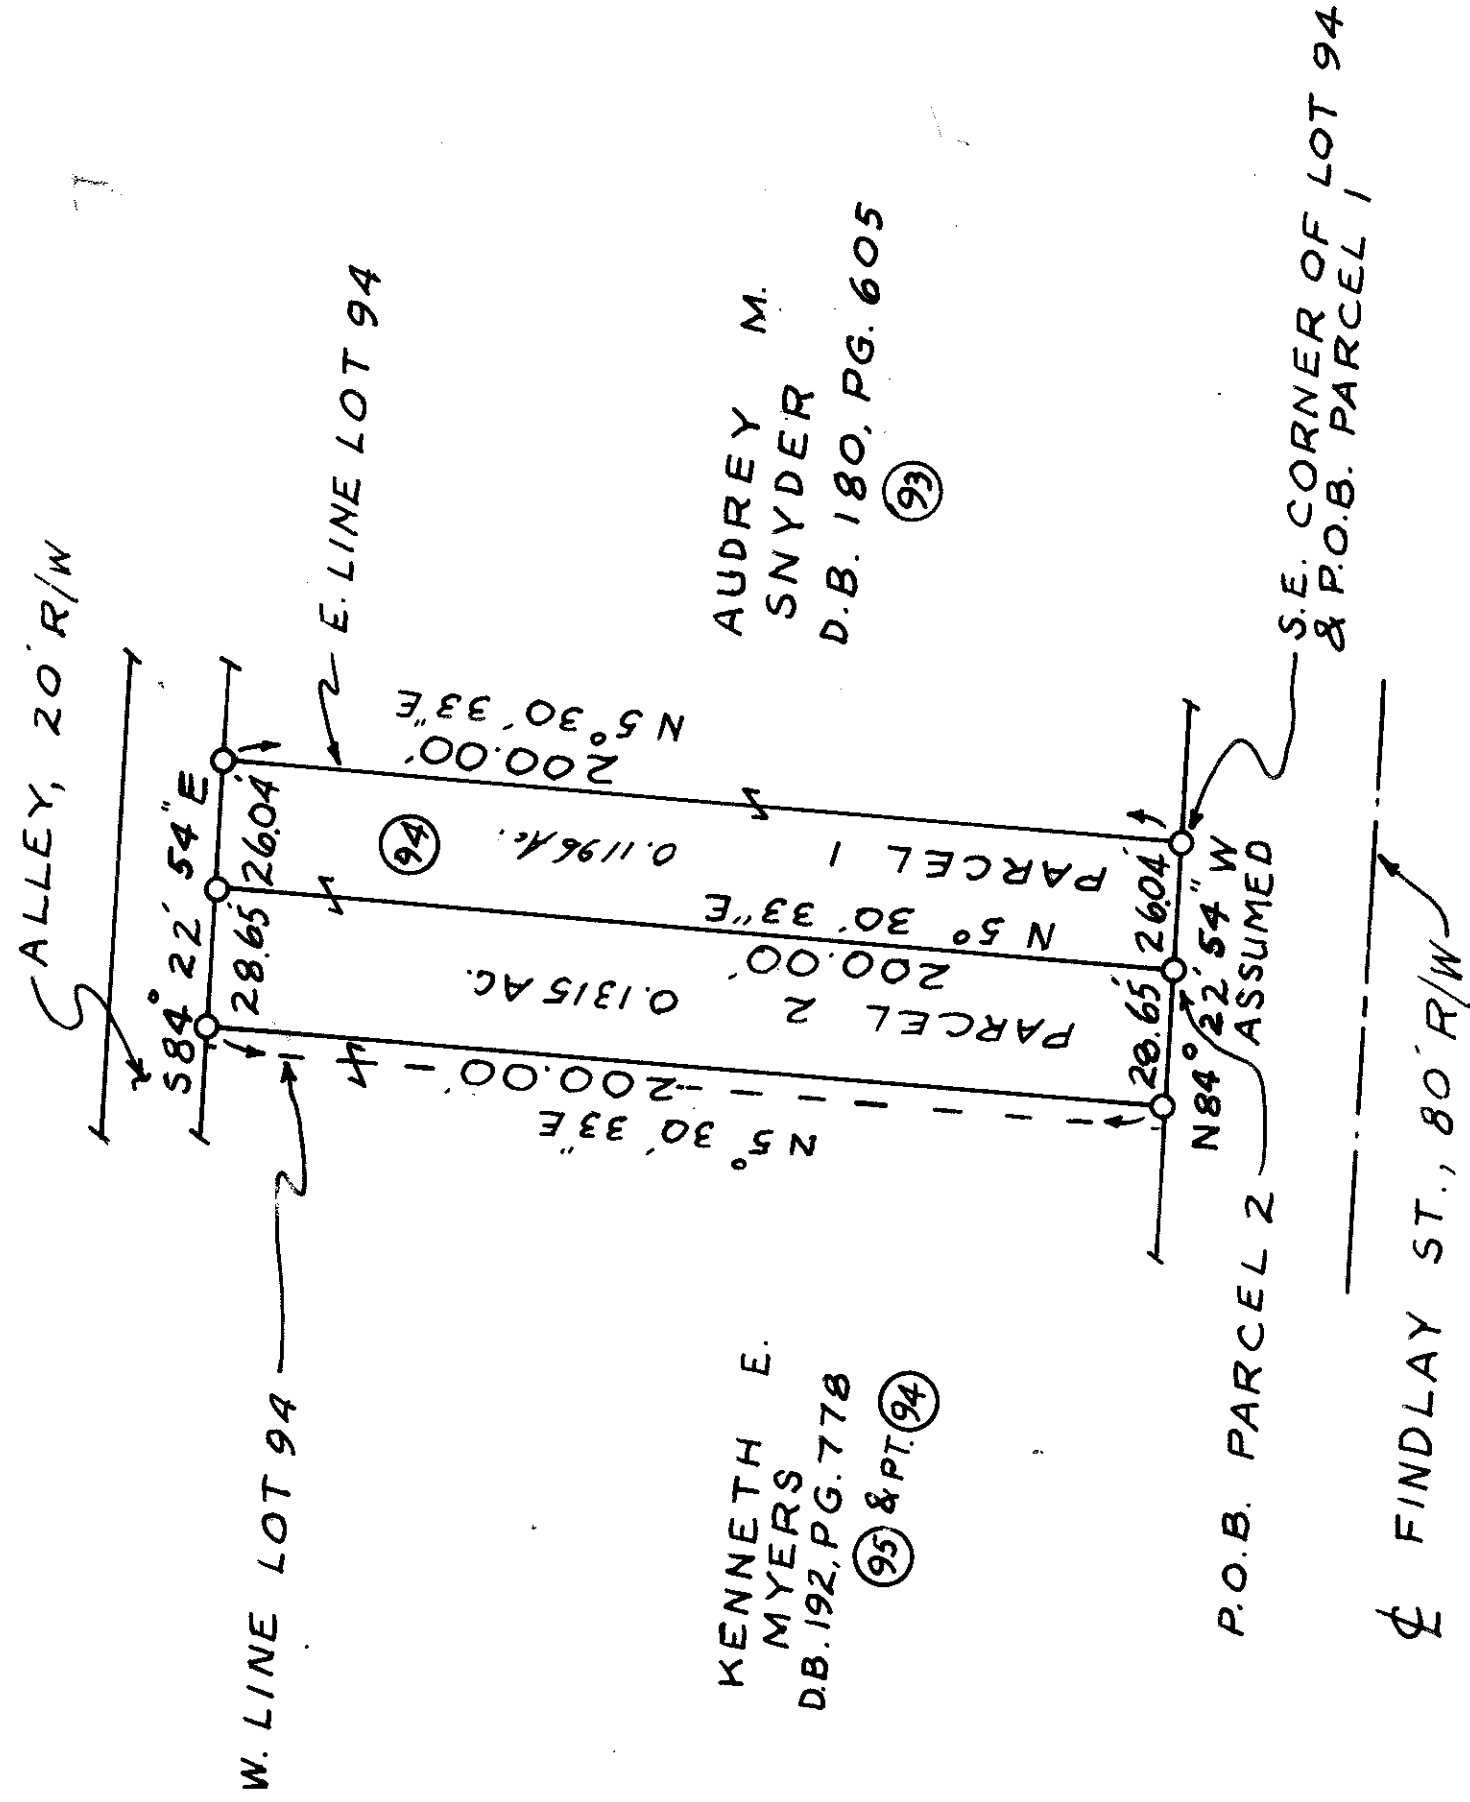

KENNETH E.
MYERS
D.B. 192, P.G. 778
(95) & PT. (94)

AUDREY M.
SNYDER
D.B. 180, PG. 605
(93)

SURVEY NUMBER: 9726

VOLUME: B, PAGE: 057

FILING DATE: 4-25-97

I HEREBY CERTIFY THIS
PLAT TO BE CORRECT AS
MADE ON MARCH 26, 1997
AND DEEM IT WORTHY OF
PRESERVATION.
OHIO REGISTERED SURVEYOR
NO. 5647

BY Jerry B. Weininger
JERRY B. WEININGER

