


SURVEY FOR REGINA K. GABRIEL


1" ϕ PERSONALIZED IRON PIPE SET
PT. SW 4
SEC. 32
T. 3 S., R. 14 E.
TWP. PITT
COUNTY: WYANDOT
OHIO.

0 50 100
SCALE 1 INCH = 50 FEET
DEED REF.: VOL. 117, PG. 33

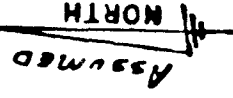

- FOUND IRON PIPE & MON. BOX
- FOUND RAILROAD SPIKE
- SET $\frac{1}{2}$ " ϕ HEAD P.K. NAIL

SURV. REF.:
VOL. 6, PG. 35

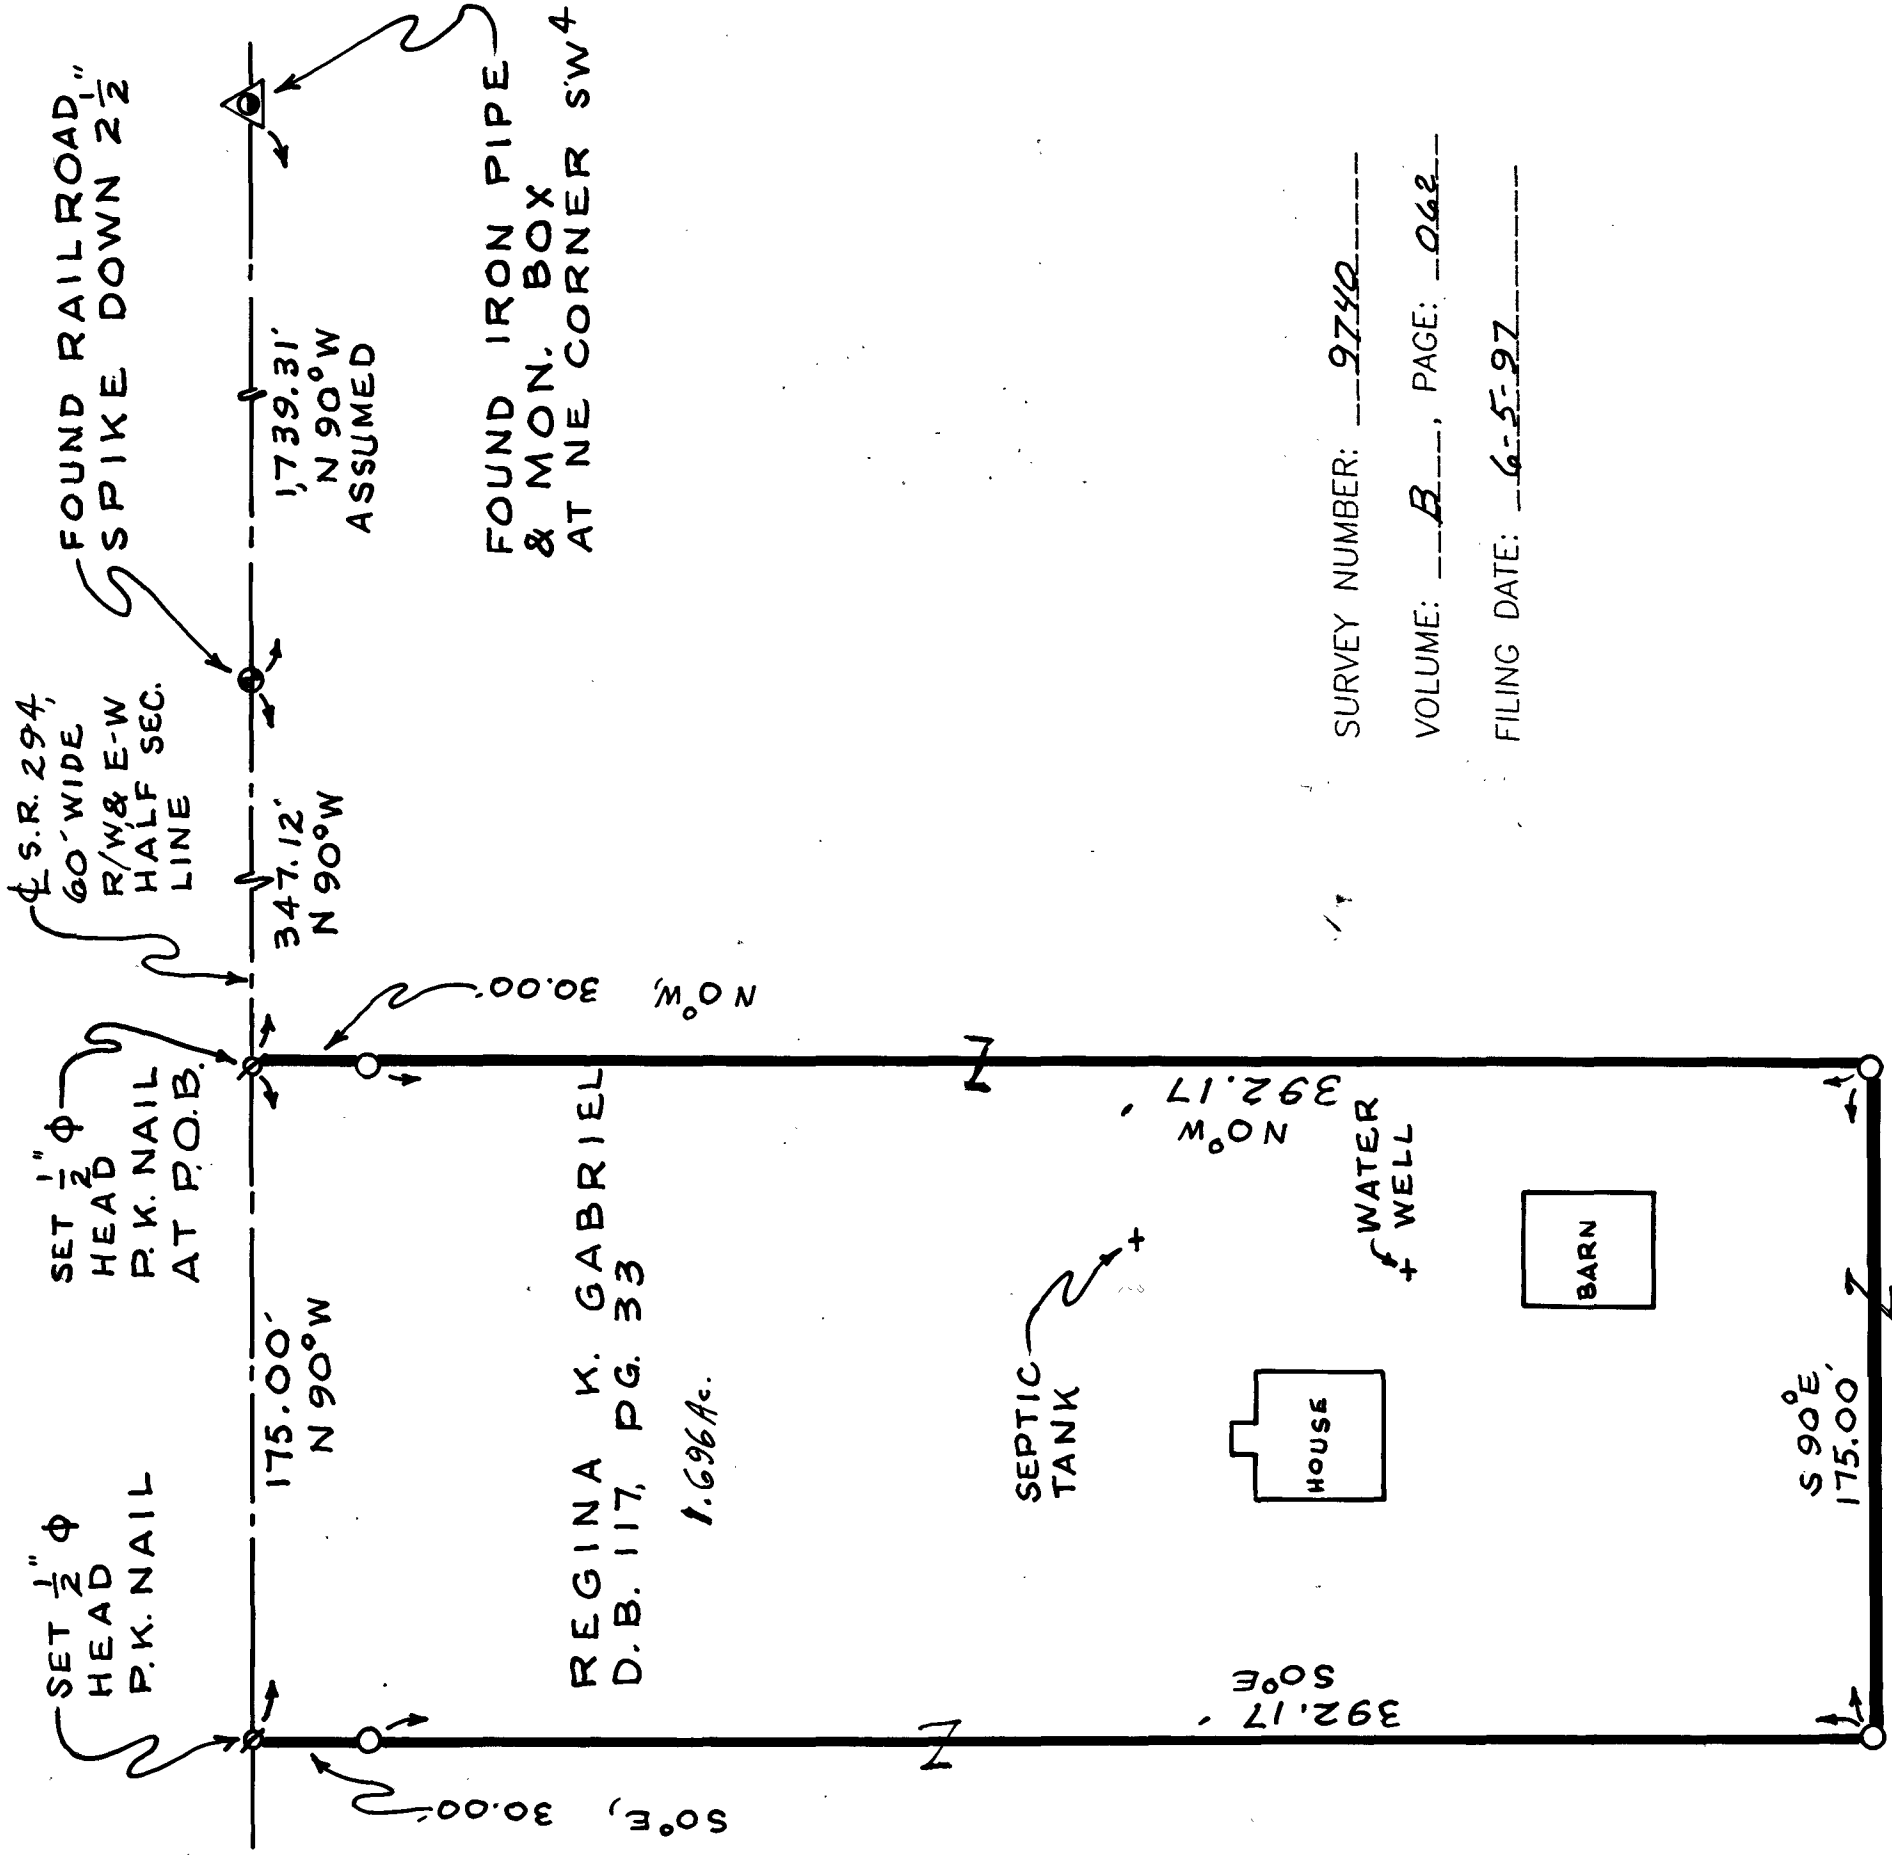

SURVEY NUMBER: 9742
VOLUME: B, PAGE: 062
FILING DATE: 6-5-97



I HEREBY CERTIFY THIS
PLAT TO BE CORRECT AS
MADE ON MARCH 25, 1996
AND DEEM IT WORTHY OF
PRESERVATION.
OHIO REGISTERED SURVEYOR
NO. 5647

BY Jerry B. Weininger
JERRY B. WEININGER