


SURVEY FOR -BOB FREY

○ $\frac{1}{2}$ " ϕ PERSONALIZED IRON PIPE SET
PT. N $\frac{1}{2}$ " E 4
SEC. 24
T. 3 S., R. 14 E.
TWP: PITT
COUNTY: WYANDOT
OHIO.

0 100 200
SCALE 1 INCH = 100 FEET
DEED REF.: VOL. 201, PG. 900
SURVEY REF.: VOL. 5, PG. 220

Assumed
NORTH


- ▲ STONE & MON BOX FOUND
- IRON ROD FOUND
- $\frac{1}{2}$ " ϕ HEAD NAIL SET

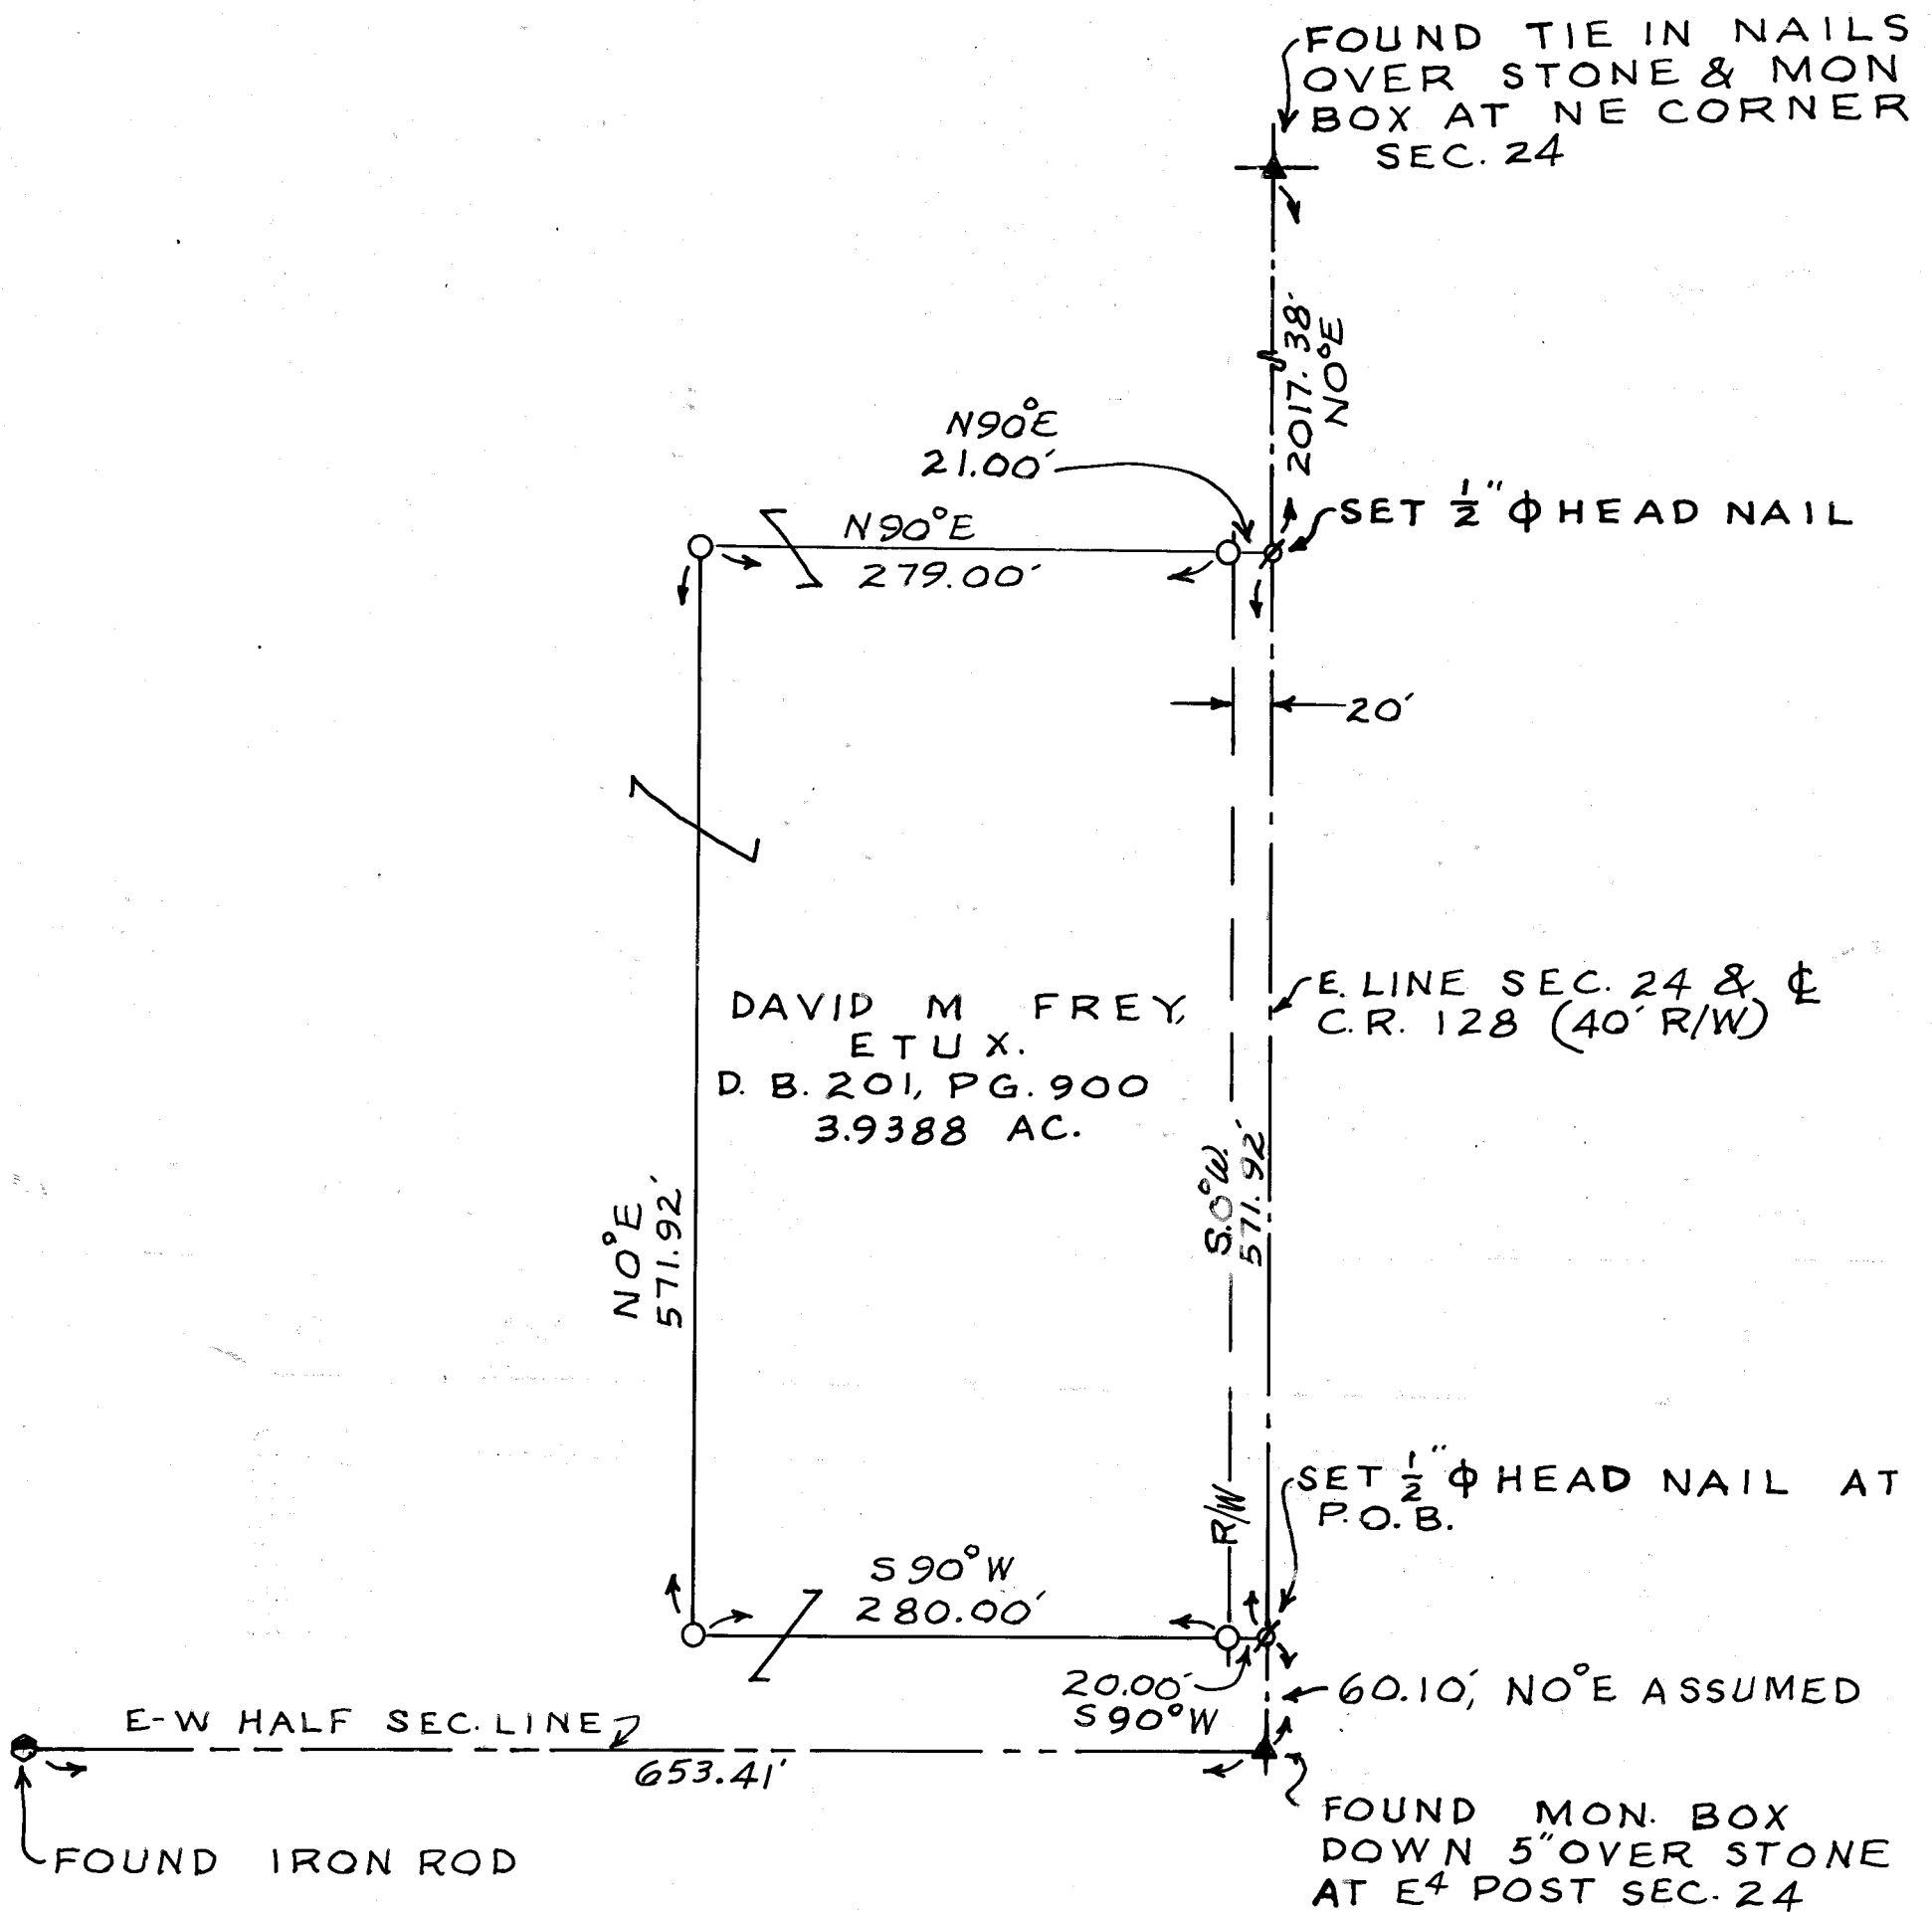

SURVEY NUMBER: 9746

VOLUME: B, PAGE: 063

FILING DATE: 6-26-97

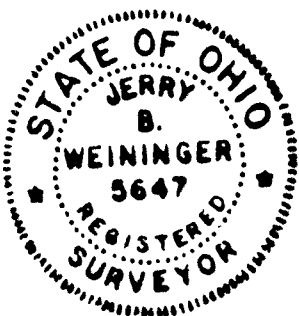

NO BUILDINGS ON PARCEL
SURVEYED.

I HEREBY CERTIFY THIS
PLAT TO BE CORRECT AS
MADE ON JUNE 9, 1997
AND DEEM IT WORTHY OF
PRESERVATION.
OHIO REGISTERED SURVEYOR
NO. 5647

BY Jerry B. Weininger
JERRY B. WEININGER