

SURVEY FOR : TONY OGG

LEGEND

- FOUND IRON PIPE
- FOUND IRON PIN
- ⊗ SET 1/2" Ø HEAD NAIL
- 1/2" Ø PERSONALIZED IRON PIPE SET
- ⊕ FOUND RAILROAD SPIKE
- FOUND NAIL


0 100 200

SCALE: 1 INCH = 100 FEET

DEED REF. : VOL. 162, PG. 593

SURV. REF. : VOL. 8, PG. 126

ASSUMED
NORTH

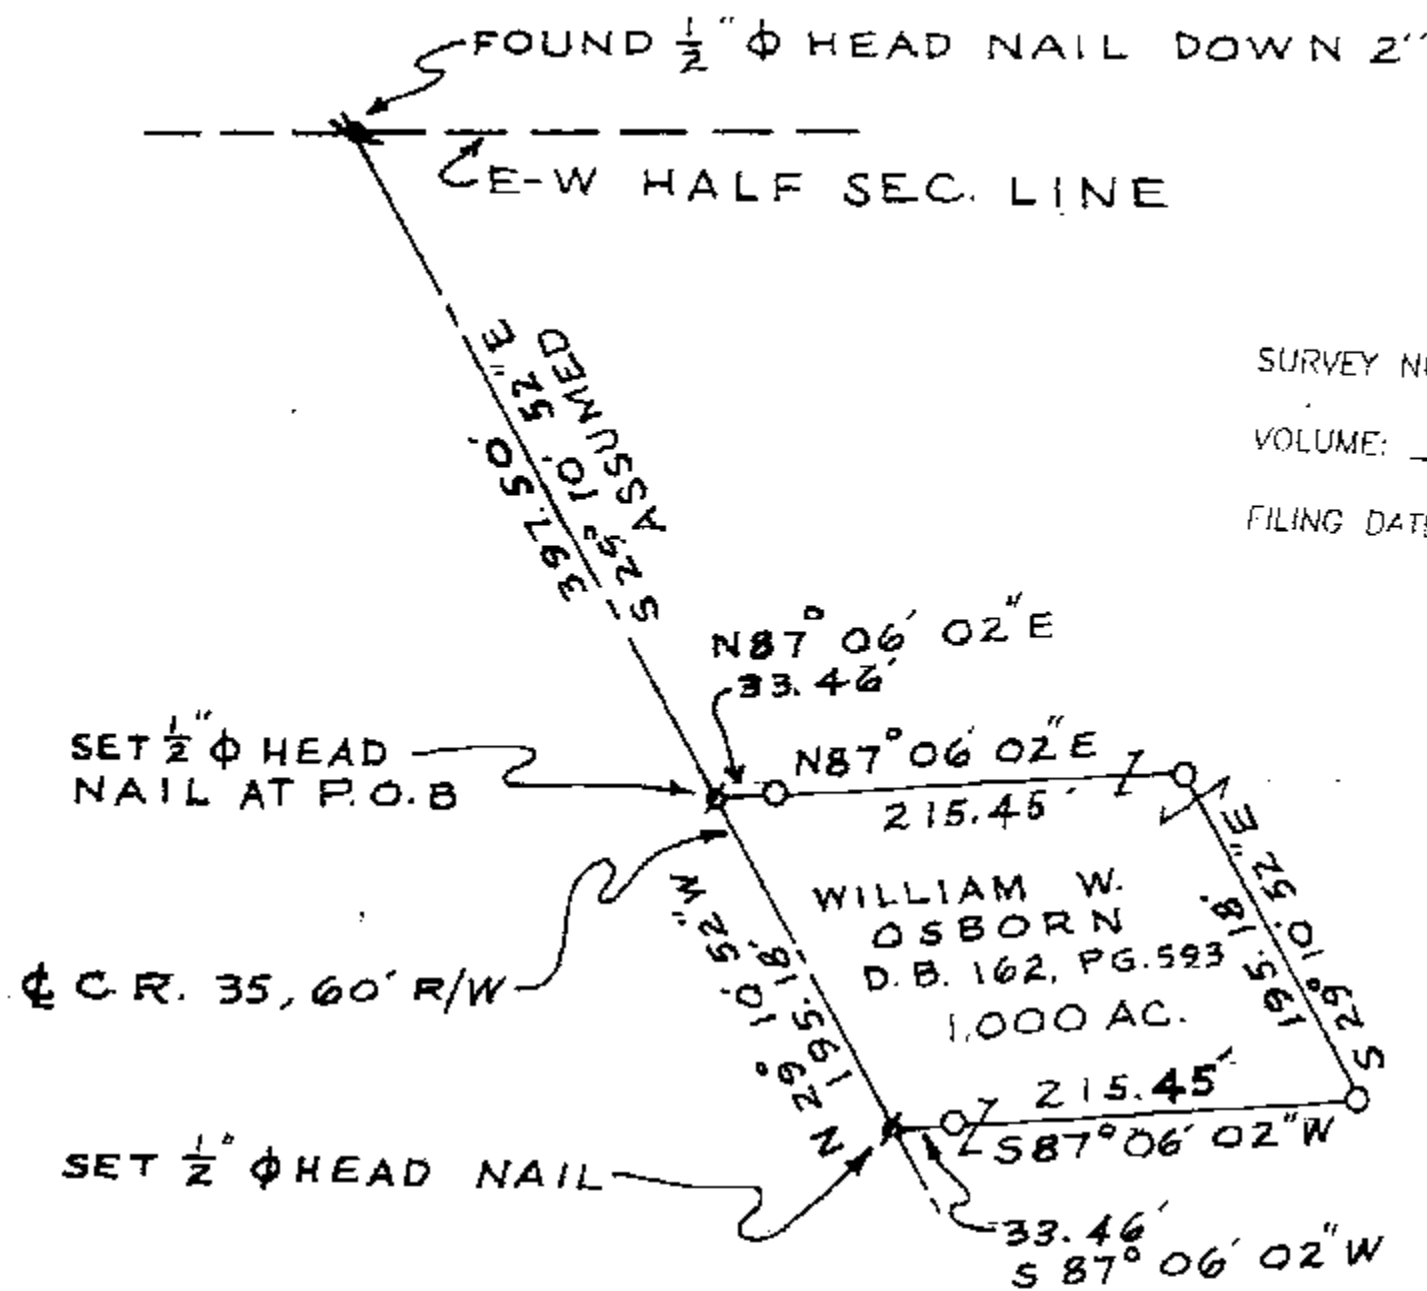

SURVEY NUMBER: 9758

VOLUME: B, PAGE: 67

FILING DATE: 7-25-97

THE BASIS OF BEARING IS
BASED ON THE CENTER-
LINE ASSUMED BEARING
OF COUNTY ROAD NUMBER
35 AND ALL OTHER BEAR-
INGS ARE FROM ANGLES AND
DISTANCES MEASURED IN
THE FIELD.

PT. SE 4 SEC. 23 T. 1 S., R. 14 E.

TWP. TYMOCHEE COUNTY : WYANDOT OHIO

HEREBY CERTIFY THE ABOVE PLAT TO BE TRUE
AND CORRECT ACCORDING TO A SURVEY.

MADE IN JUNE 30, 1997

OHIO REGISTERED SURVEYOR NO. 5647

BY

Jerry B. Weininger

JERRY B. WEININGER

