


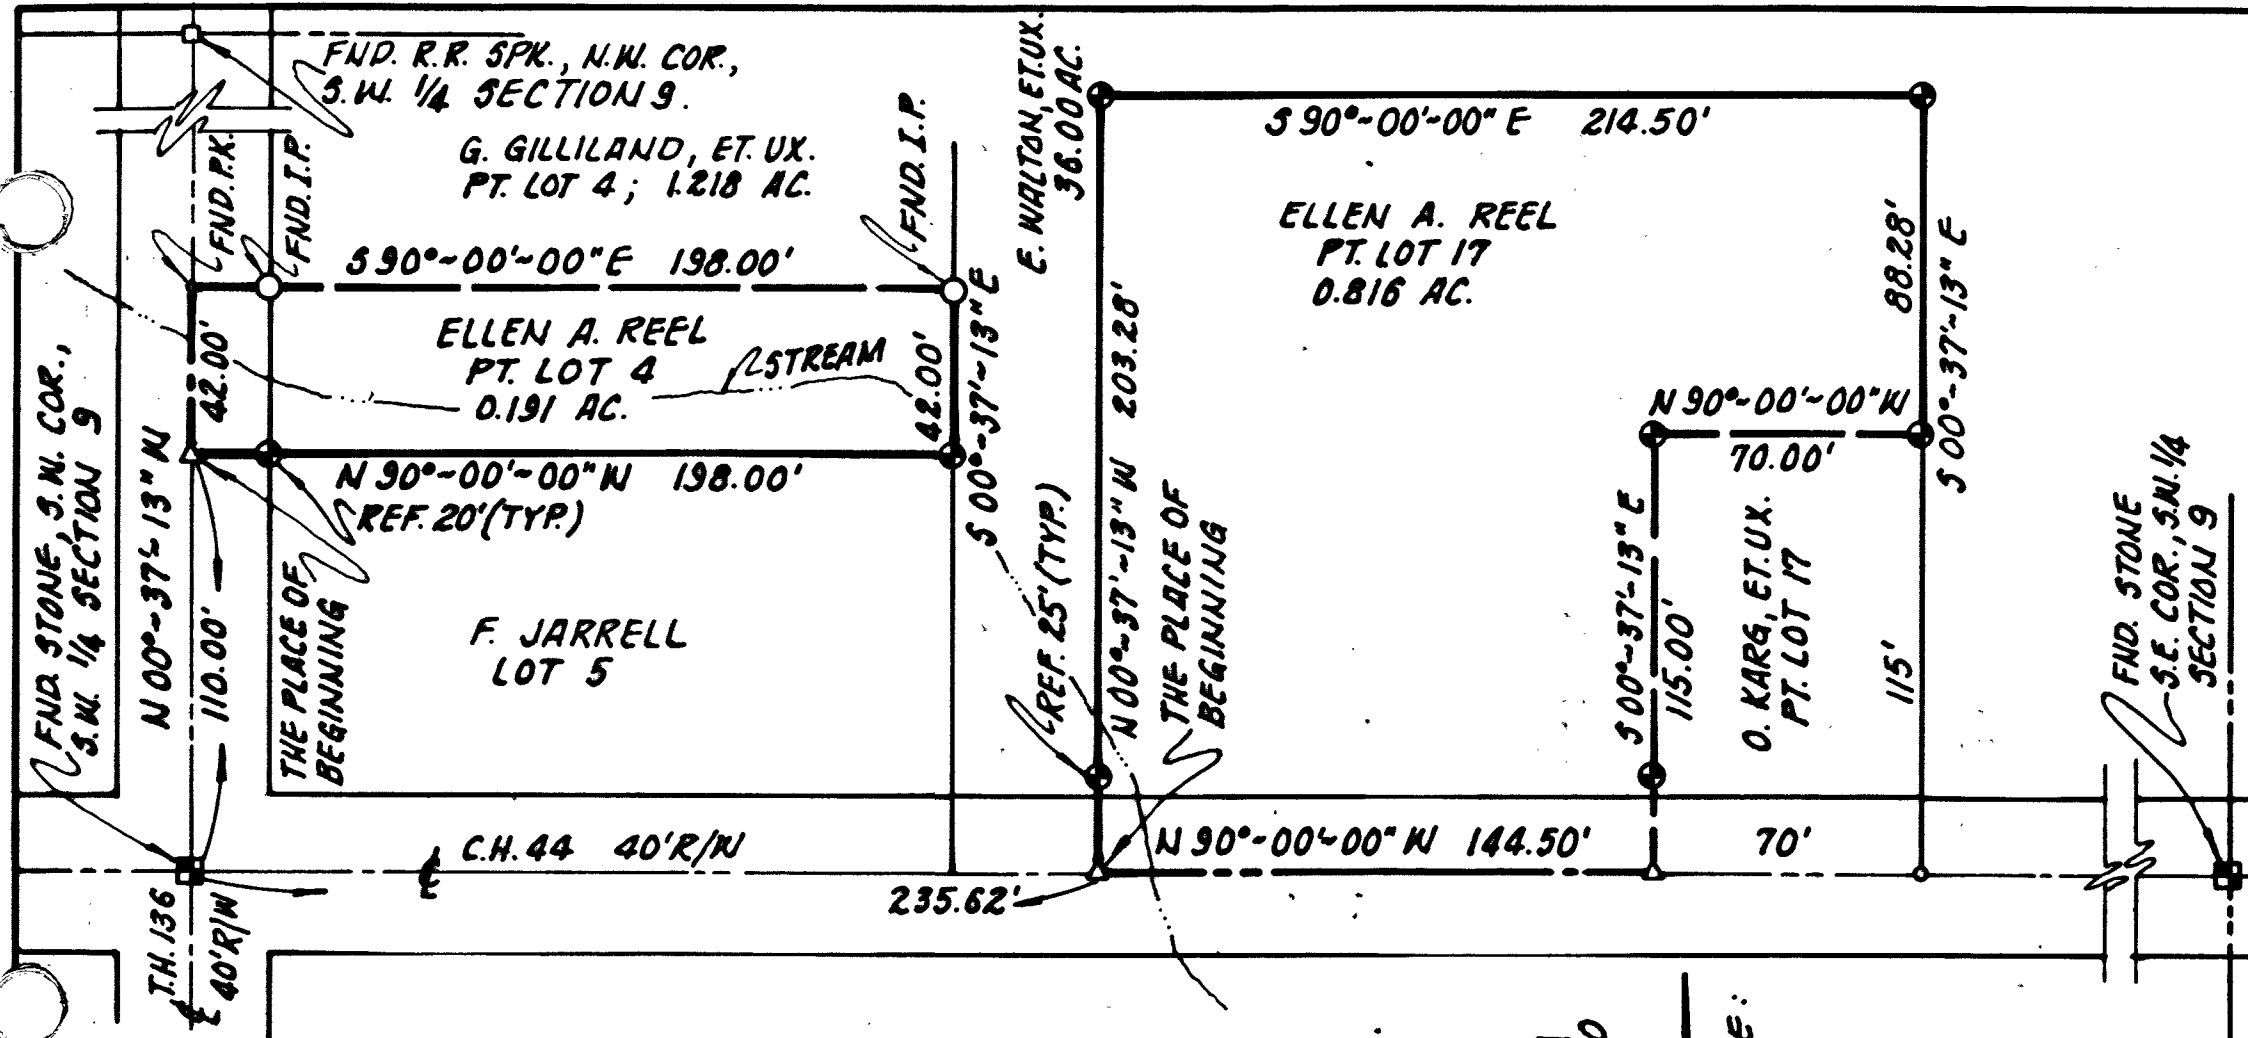

REFERENCE WAS MADE TO THE FOLLOWING MATERIAL:

TAX MAP & AERIAL SEC. 9, TAX MAPS LITTLE YORK (SEAL) & SEC. 16, STONE BOOK PG. 125 & 128, SURVEY BOOKS VOL. 5; PG. 365, VOL. 6; PG. 204, VOL. 7; PG. 2, VOL. 8; PG. 128, VOL. 9; PG. 123.

DEED BOOKS VOL. 143; PG. 104 & 541, VOL. 180; PG. 566, VOL. 205; PG. 866, VOL. 204; PG. 681.

INDICATES 5/8 INCH DIA., EPOXY COATED REBAR SET WITH A YELLOW PLASTIC CAP BEARING THE INSCRIPTION "JACQUES GLAZE SURVEYOR 6817."

INDICATES RAILROAD SPIKE SET.

SURVEY NUMBER: 9805


VOLUME: B, PAGE: 71

FILING DATE: 1-21-98

I, THE UNDERSIGNED, HEREBY STATE THAT THE FOREGOING PLAT WAS PREPARED FROM AN ACTUAL FIELD SURVEY AND TO THE BEST OF MY KNOWLEDGE IS TRUE AND CORRECT.

Jacques M. Glaze

JACQUES M. GLAZE
REGISTERED SURVEYOR NO. 6817
290 1/2 SOUTH HIGH STREET
MARION, OHIO 43302
(40) 387-9645

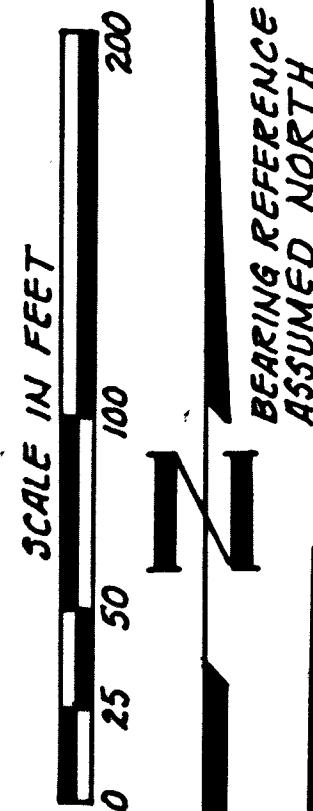

THIS SURVEY WAS PREPARED FOR:
ELLEN A. REEL
AT THE REQUEST OF:
RICHARD REEL.

PLAT OF SURVEY

PT. LOTS 4 & 17 TOWN OF LITTLE YORK (SEAL)
PT. S.W. 1/4 SECTION 9, T-2-S, R-15-E
EDEN TOWNSHIP
WYANDOT COUNTY, OHIO

DATE: JANUARY 15th, 1998

SCALE: 1" = 50'

DRAWN: J.M. GLAZE