


PLAT FOR:
JACK OGG

Description: Being part of the NW1/2 of the NW1/4 of Section 27, T.1S., R.12E.,
Ridge Township, County of Wyandot, State of Ohio.

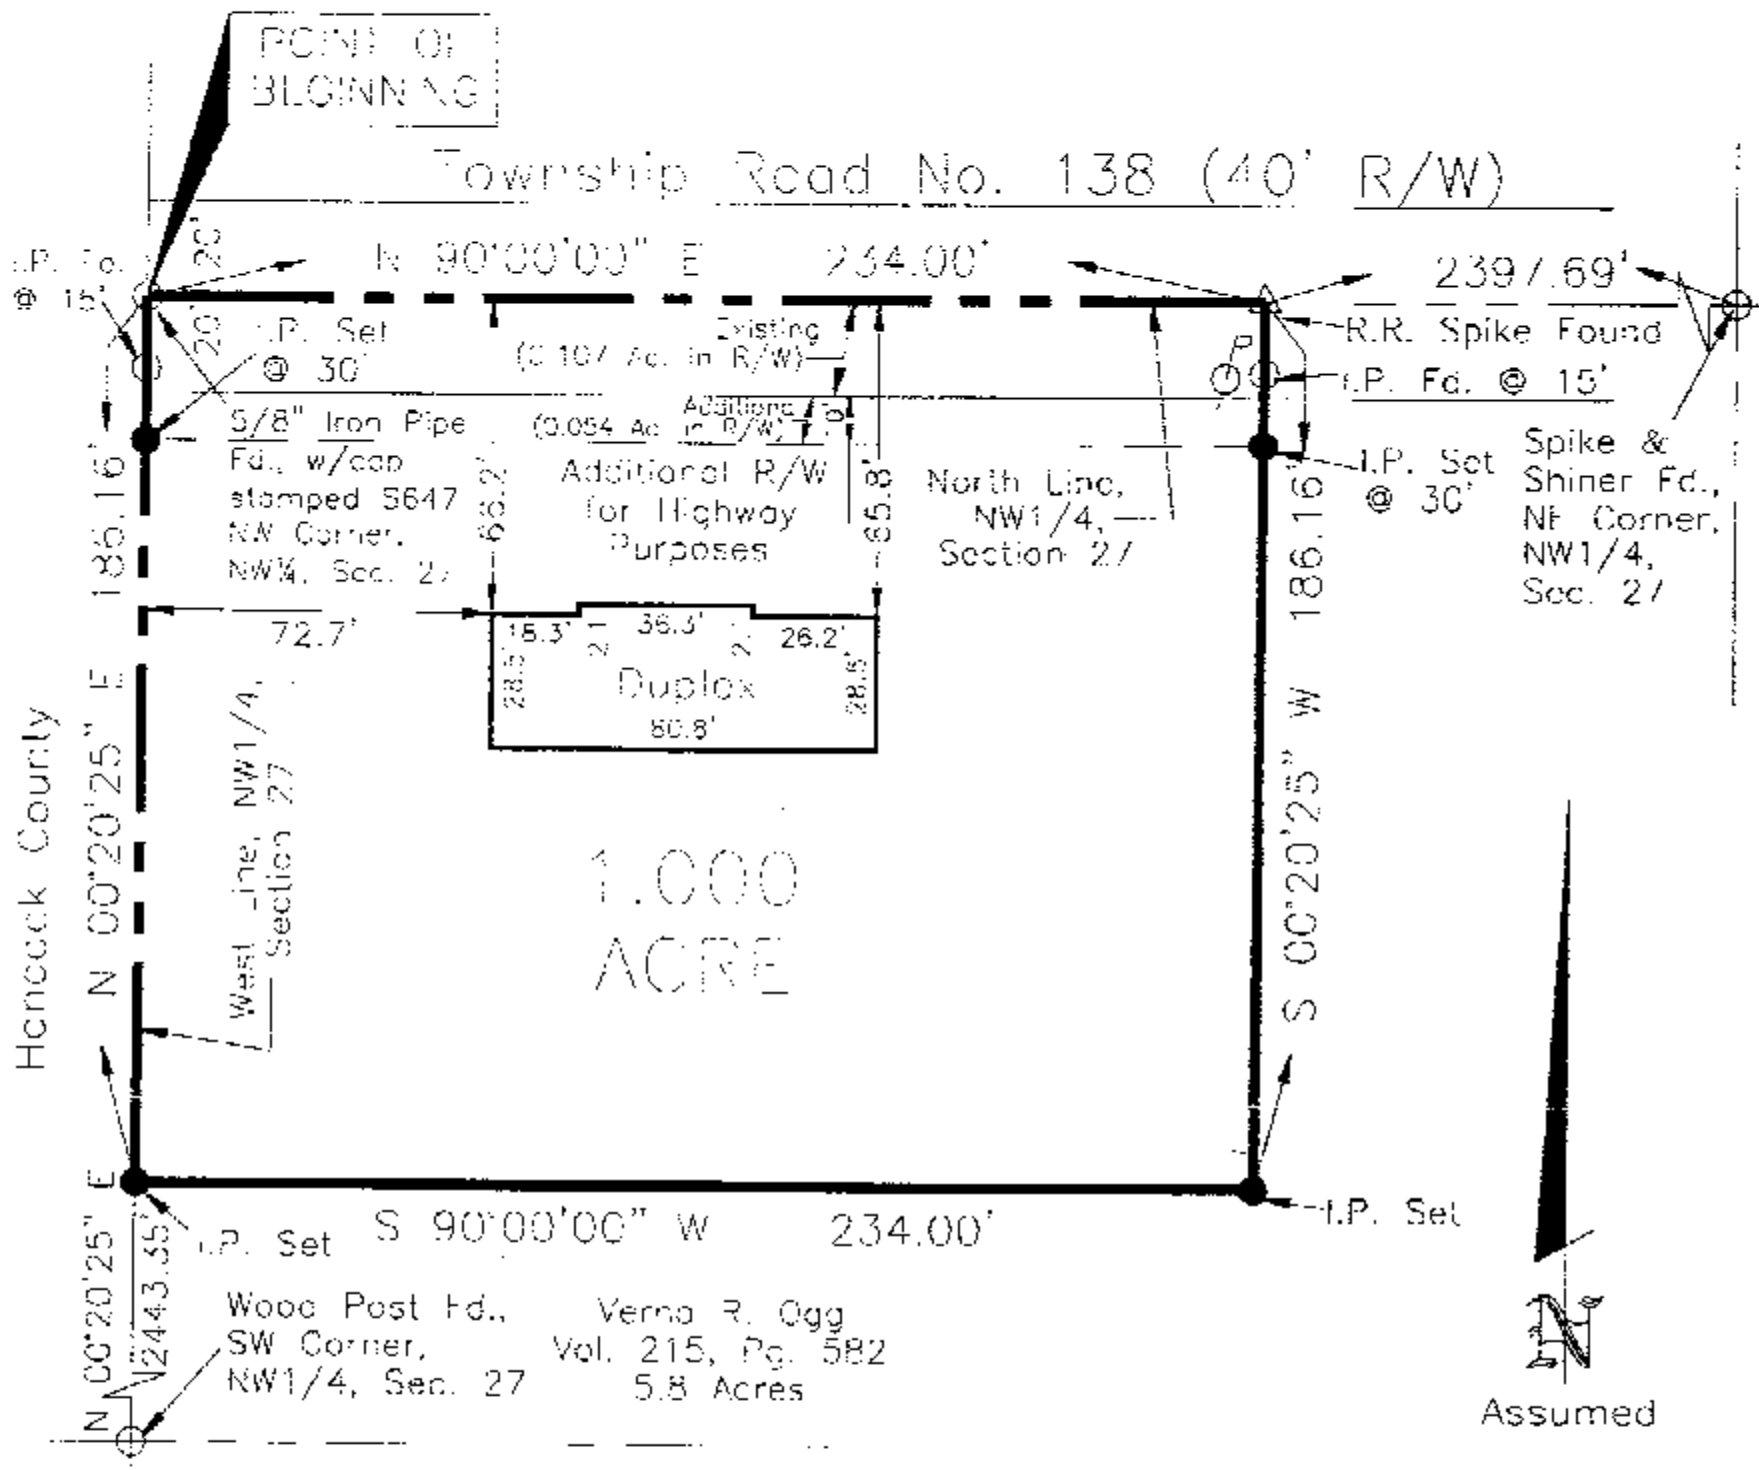

* NOTE: THE ABOVE PLAT IS BASED UPON A SURVEY PERFORMED
DURING DECEMBER 1998 BY PETERMAN ASSOCIATES, INC.
Wyandot County Deed Reference: Deed Volume 215, Page 582

I.P. Set - 1/2"x30" rod with Peterman Associates Cap
Note: The bearings on this plat are based upon an assumed meridian and
are used only for the purpose of describing angular measurements.


Date: September 16, 1999

Certified By:

Nick E. Nigh, Reg. Surveyor #7384
Peterman Associates, Inc.
3480 North Main Street
Findlay, Ohio 45840
(419)422-6672



GRAPHIC SCALE

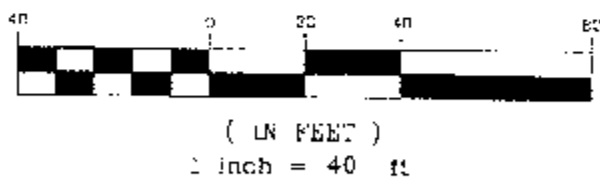

Survey Number: 99157
Volume: B Page: 87
Date Filed: 12-30-99
Parcel Number: 33-0095-000

All Regional Planning Requirements
have been approved for this survey
Application # 9969