



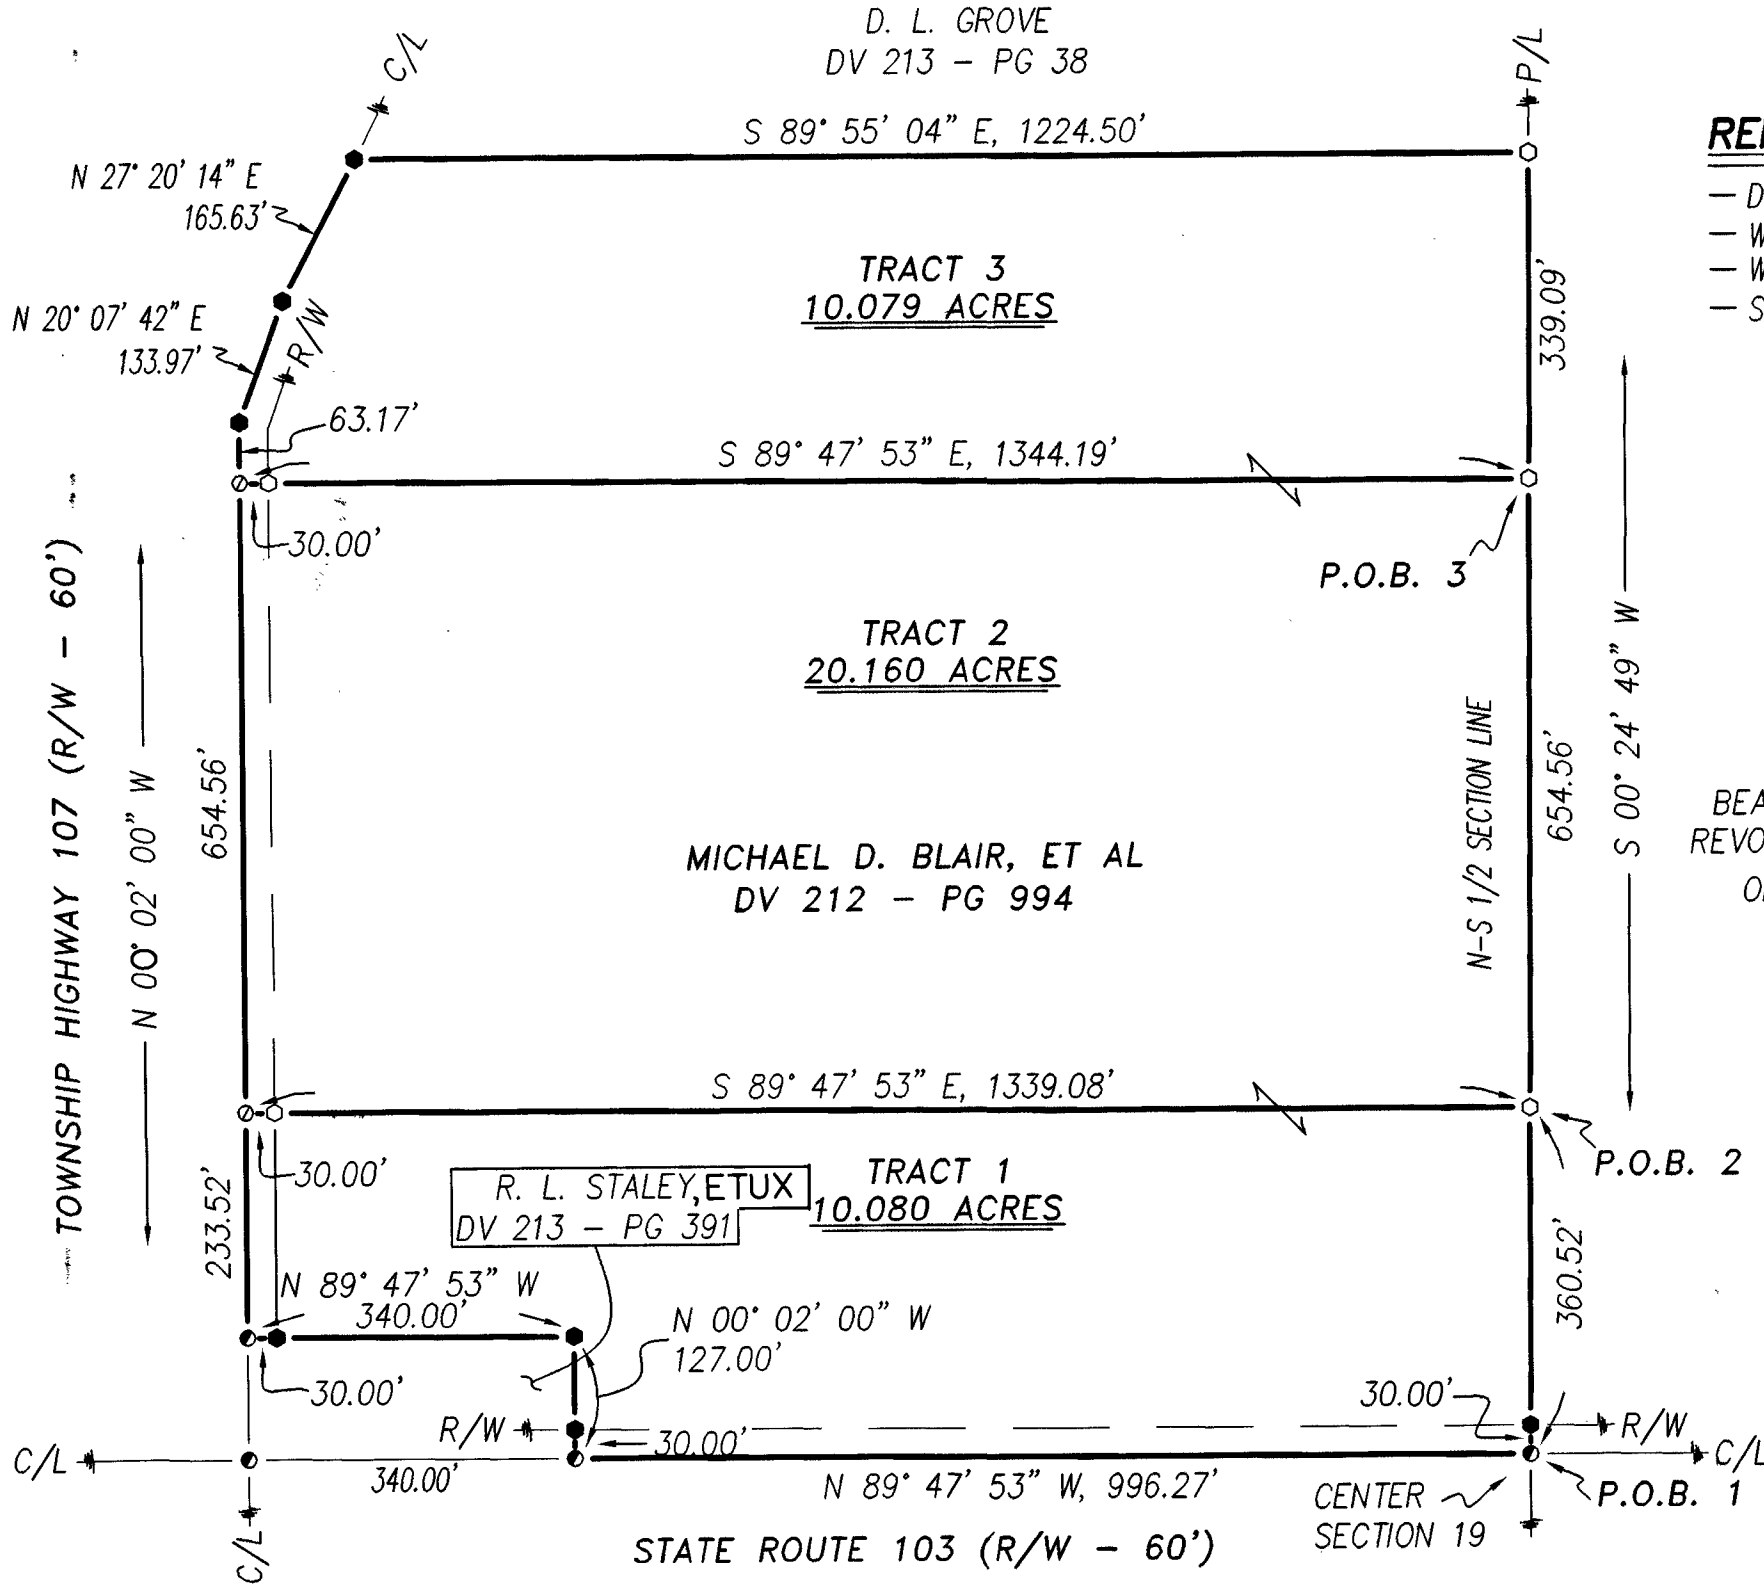

- REFERENCES:**
- DEED VOLUMES AND PAGES AS SHOWN.
 - WYANDOT COUNTY CORNERSTONE RECORDS.
 - WYANDOT COUNTY ROAD RECORDS.
 - SURVEY VOLUME D, PAGE 34.

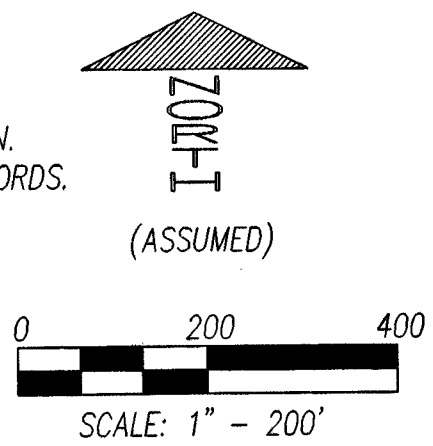

LEGEND:

SET FOUND	DESCRIPTION
⊕	RAILROAD SPIKE
○	NAIL
○	5/8" IRON ROD WITH PERSONALIZED CAP
●	IRON ROD
▲	STONE
●	PIPE
C/L	CENTERLINE
R/W	RIGHT-OF-WAY
P/L	PROPERTY LINE
■	POST

BEATRICE M. KARCHER
REVOCABLE LIVING TRUST
OR 72 - PG 367

THIS SURVEY DOES NOT INCLUDE A TITLE SEARCH.
EASEMENTS OR OTHER ENCUMBRANCES ON OR
OVER THE LAND ARE NOT SHOWN ON THIS SURVEY.

I HEREBY DECLARE THAT I HAVE SURVEYED THE ABOVE
DESCRIBED PROPERTY DURING JULY, 2004.
THIS SURVEY IS SUBJECT TO ALL LEGAL HIGHWAYS,
EASEMENTS, RESTRICTIONS, LEASES OF RECORD
AND OF RECORDS IN RESPECTIVE UTILITY OFFICES.
THE BEARINGS REFERRED TO HEREON ARE BASED
ON AN ASSUMED MERIDIAN AND ARE ONLY FOR
THE PURPOSE OF ANGULAR MEASUREMENT.



Victor B. Koehler 07.12.04
VICTOR B. KOEHLER, P.S. NO. 7457 DATE

SURVEY NUMBER: (04-92)
VOLUME: B PAGE: 104
DATE FILED: 08-17-04
PARCEL #: 38-0880-0100
ALL REGIONAL PLANNING
REQUIREMENTS HAVE BEEN
APPROVED FOR THIS SURVEY
(N/A) Per Nancy
Kukay (Regional) APPLICATION #

DRAWN: DAL 07-08-04
CHECKED: VBK 07-09-04
JOB#: 04097-S
REVISIONS:

SURVEY FOR: TIM/GREG VAUGHN
BEING A PARCEL OF LAND SITUATED IN PART OF THE
NORTHWEST QUARTER OF SECTION 19, T-1-S, R-14-E, TYMOCHTEE
TOWNSHIP, WYANDOT COUNTY, OHIO

KOEHLER SURVEYING, INC.
P. O. BOX 28
UPPER SANDUSKY, OHIO 43351