


SURVEY FOR:

MARY BOWERSOCK

1 FGFND

PT. E 2 W 2 SEC. 12 T. 1 S. R. 12 E
TWP. RIDGE COUNTY : WYANDOT OHIO

- SET IRON PIN
- Ø SLT 1/2" Ø HEAD METAL NAIL
- 1/2" Ø PERSONALIZED IRON PIPE SET

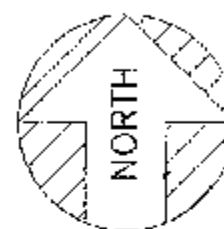

ASSUMED




SCALE: 1 INCH = 100 FEET

O.R. REF.: VOL. 57, PG. 342

SURVEY REF.: VOL. 5, PG. 201

SURVEY REF.: VOL. D, PG. 212

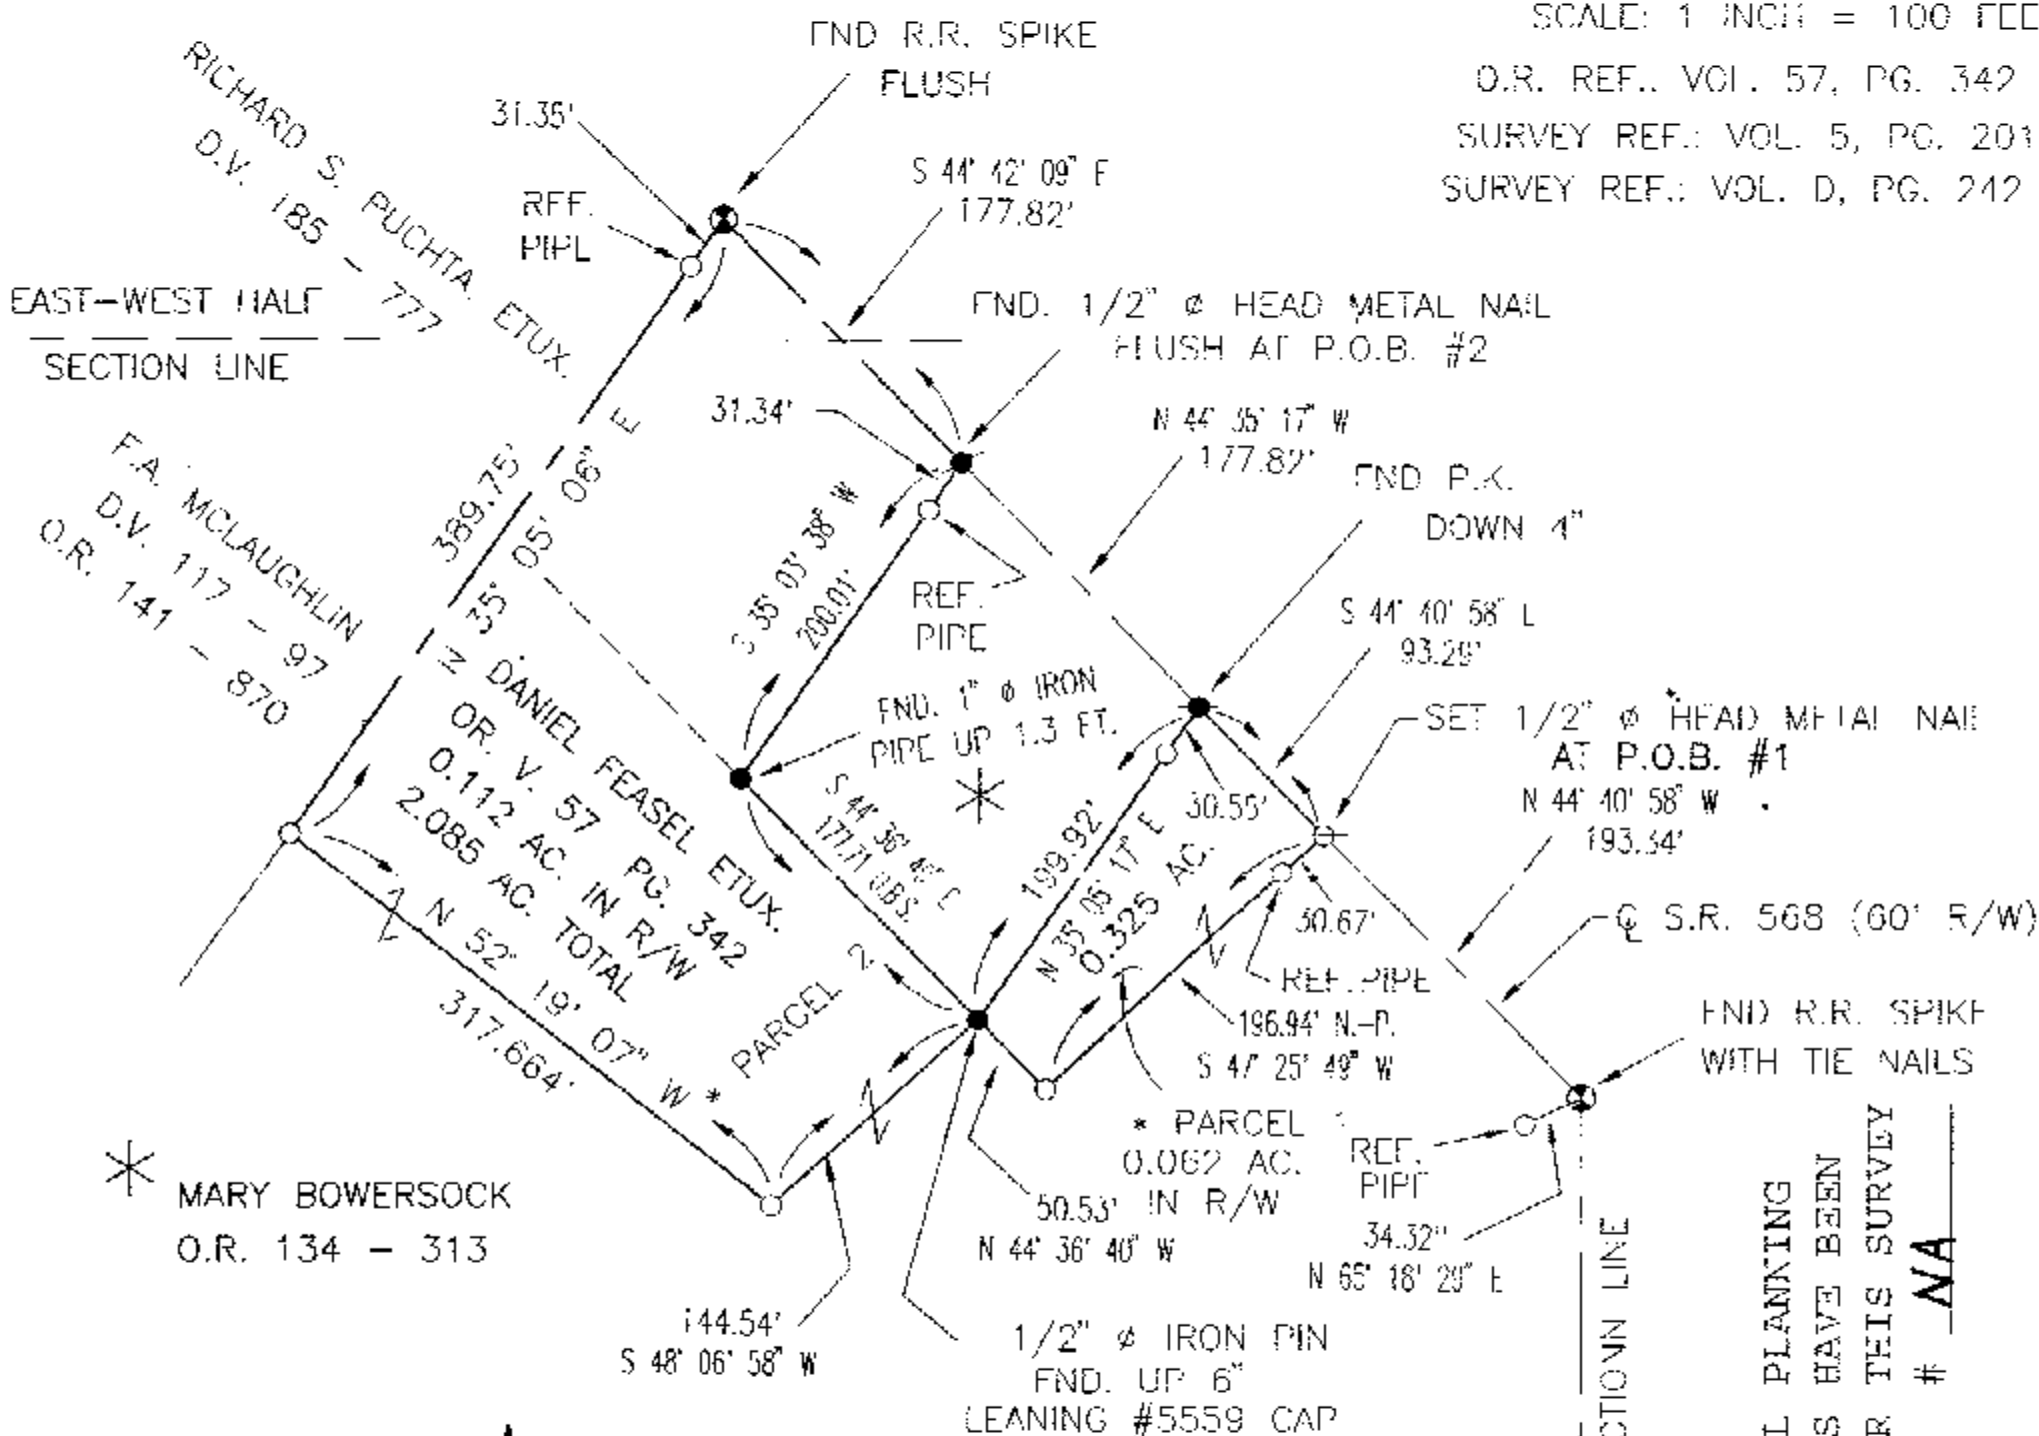

THE BASIS OF BEARING IS BASED ON ASSUMED CENTERLINE OF S.R. 568 AND ALL OTHER BEARINGS ARE FROM ANGLES AND DISTANCES MEASURED IN THE FIELD.

NOTE:

ACFRAGE IN SW 4 1.881 ACRES
ACERAGE IN NW 4 0.204 ACRES

* PARCEL 1 & 2 ARE FOR ADJOINER PURPOSES ONLY.

I HEREBY CERTIFY THE ABOVE PLAT TO BE TRUE AND CORRECT ACCORDING TO A SURVEY.

MADE IN APRIL 18, 2005
OHIO REGISTERED SURVEYOR NO. 5647

BY Jerry B. Weininger
JERRY B. WEININGER



ALL REGIONAL PLANNING REQUIREMENTS HAVE BEEN APPROVED FOR THIS SURVEY APPLICATION # NA

SURVEY NUMBER: 05-57
VOLUME: B PAGE: 109
DATE FILED: 06-17-09
PARCEL #: 31-0110-0100